


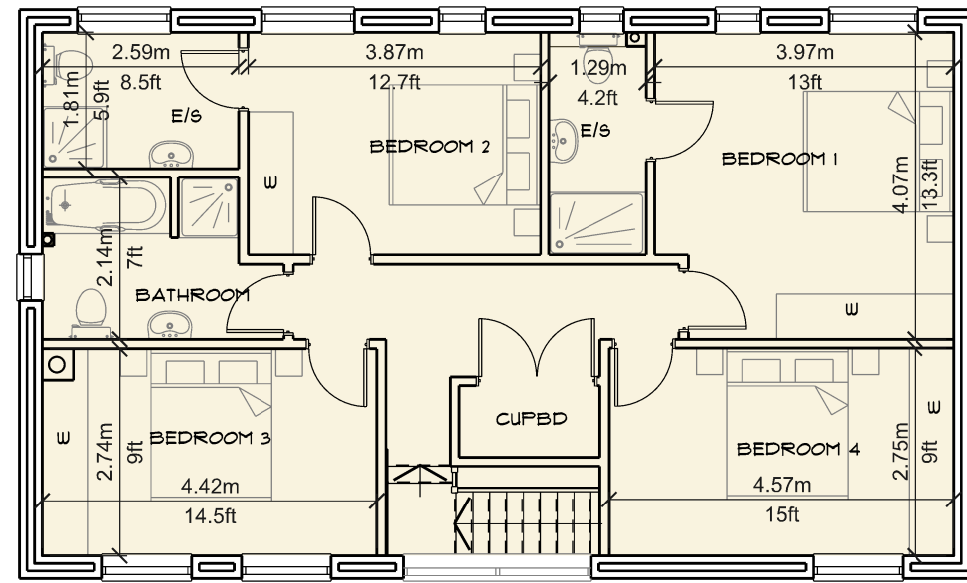
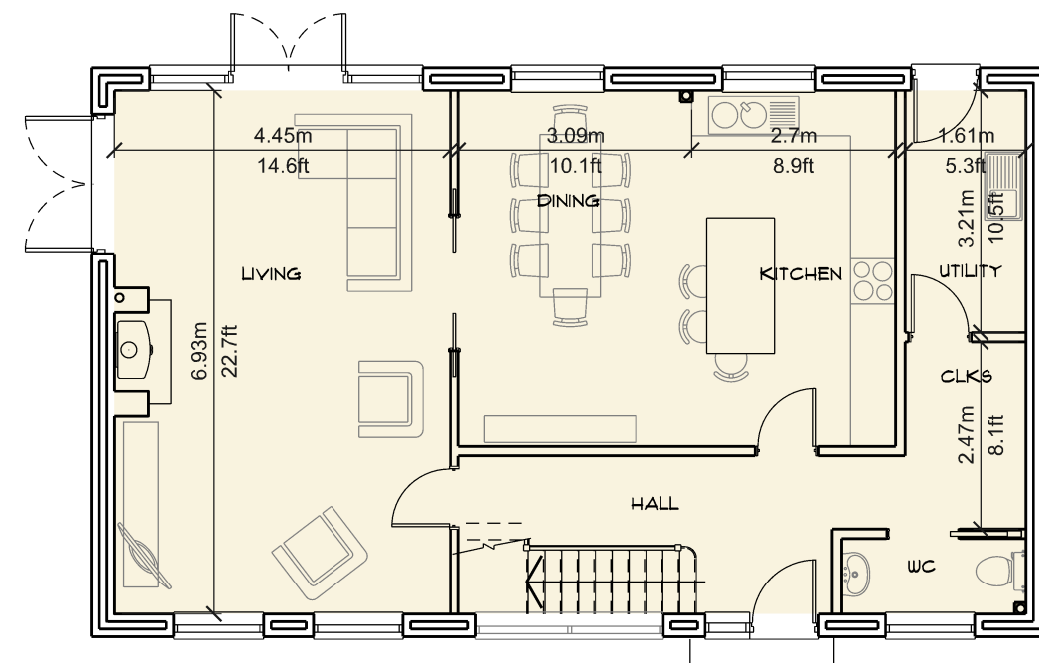
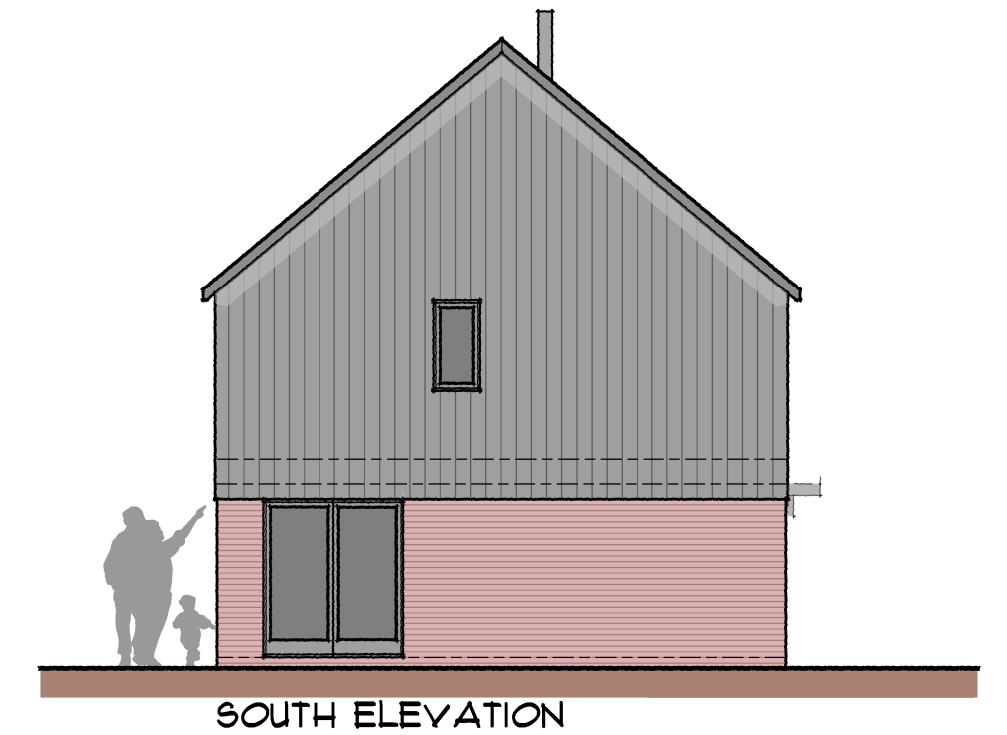


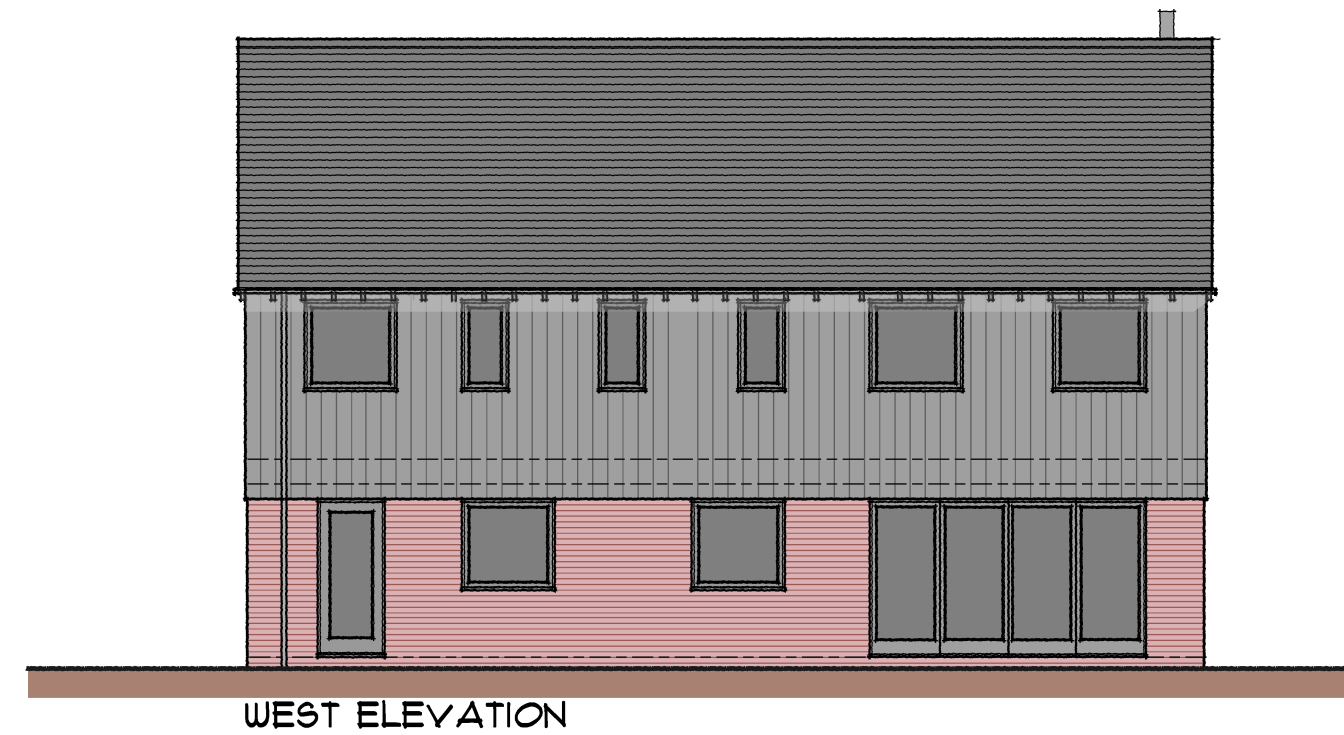

FIRST FLOOR PLAN
AREA - 83.6 SQ. M - 900.0 SQ. '.

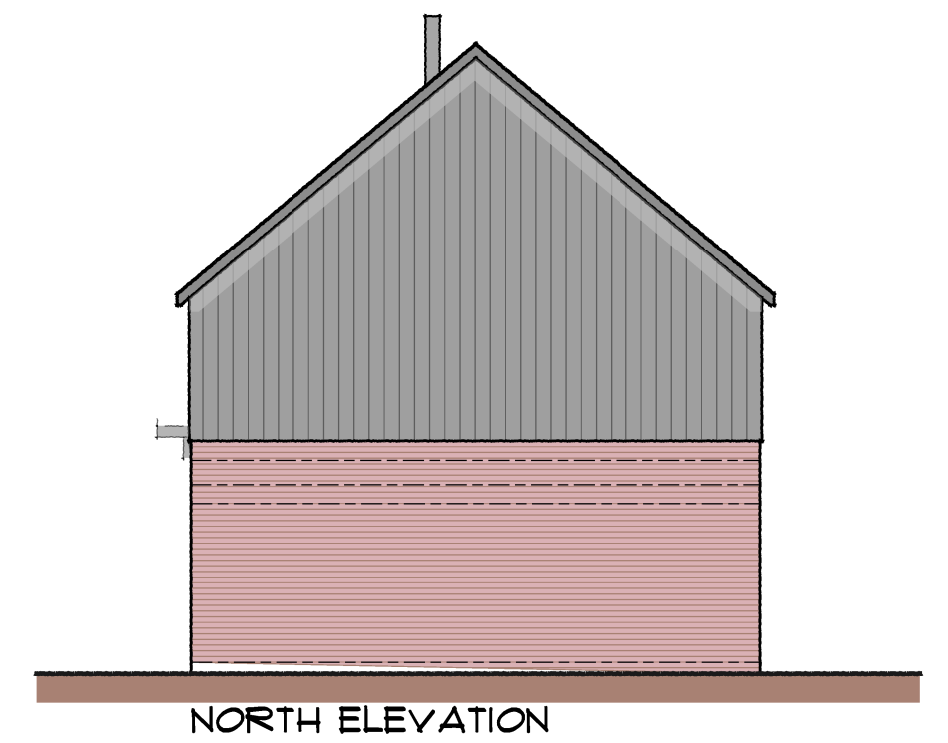

GROUND FLOOR PLAN
83.6 SQ. M - 900.0 SQ. '
TOTAL AREA - 167 SQ.M - 1,800 SQ.FT
(NOT INCLUDING GARAGE)

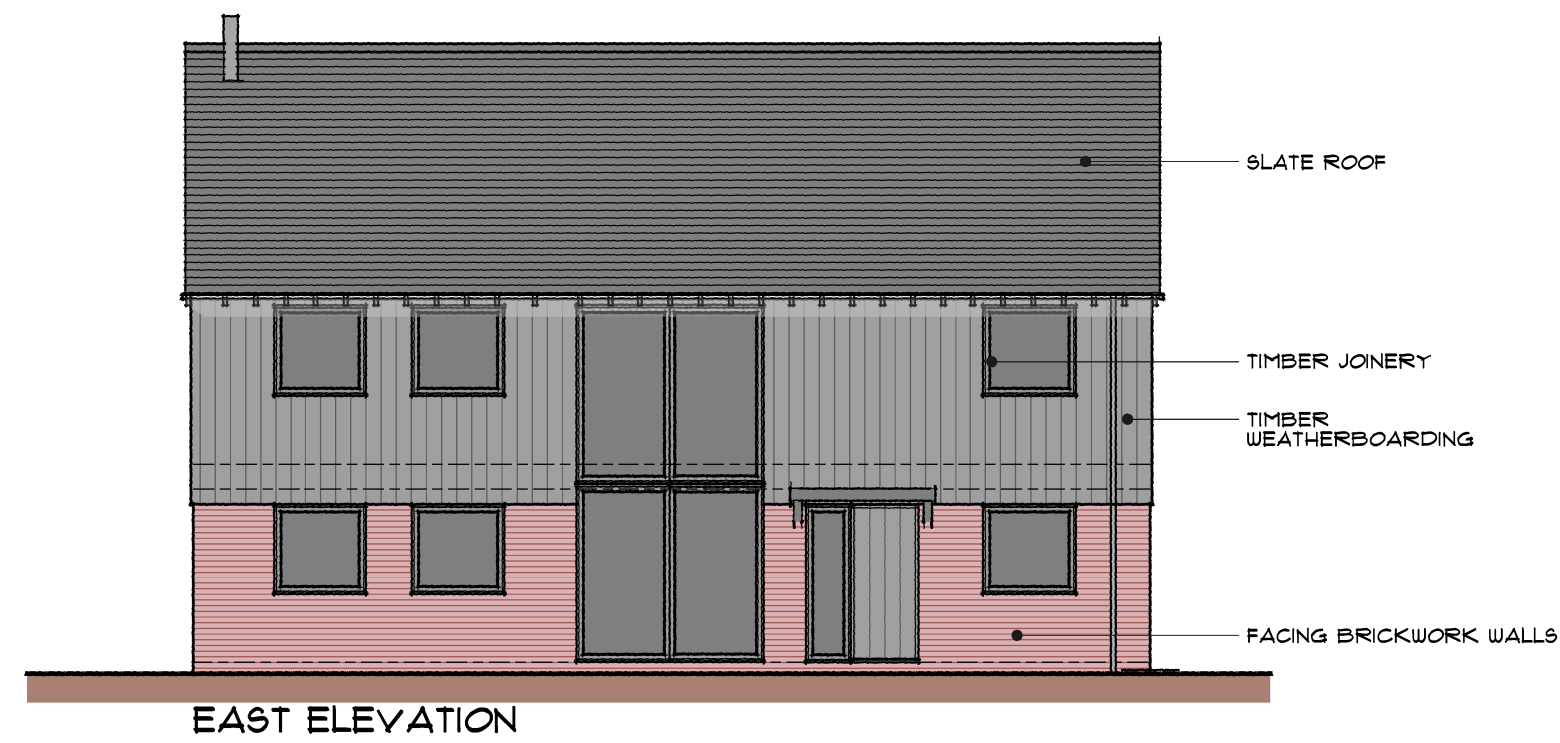

REVISIONS





hookmasonarchitecture

Hook Mason Limited
Studio 2, Thorn Office Centre
Rotherwas, Hereford
HR2 6JT
t. 01432 352299
f. 01432 352272
e. info@hookmason.co.uk
w. hookmason.co.uk

LAND AT BALANCE FARM

EYWOOD LANE, TITLEY,
HEREFORDSHIRE
HR5 3RU

PLOT 2 PROPOSALS

  

SCALE @ A2	DATE	DRAWING NO.
1:100	JUNE 19	7218-1-22
DO NOT SCALE FROM THIS DRAWING	DRAWN BY CE	CHECKED BY DB