



120274


© This drawing, its contents, and all information contained therein is protected by copyright.
It may be used once only for its intended purpose under a contract with T J Crump Oakwrights Ltd, but specifically not for any other use or purpose.

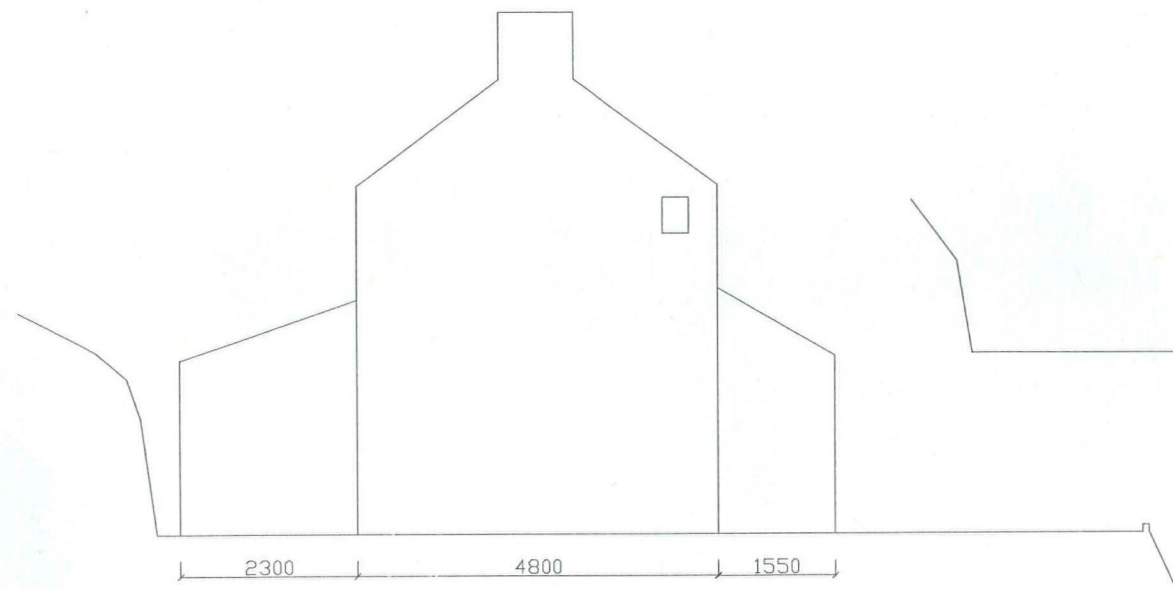

Side elevation

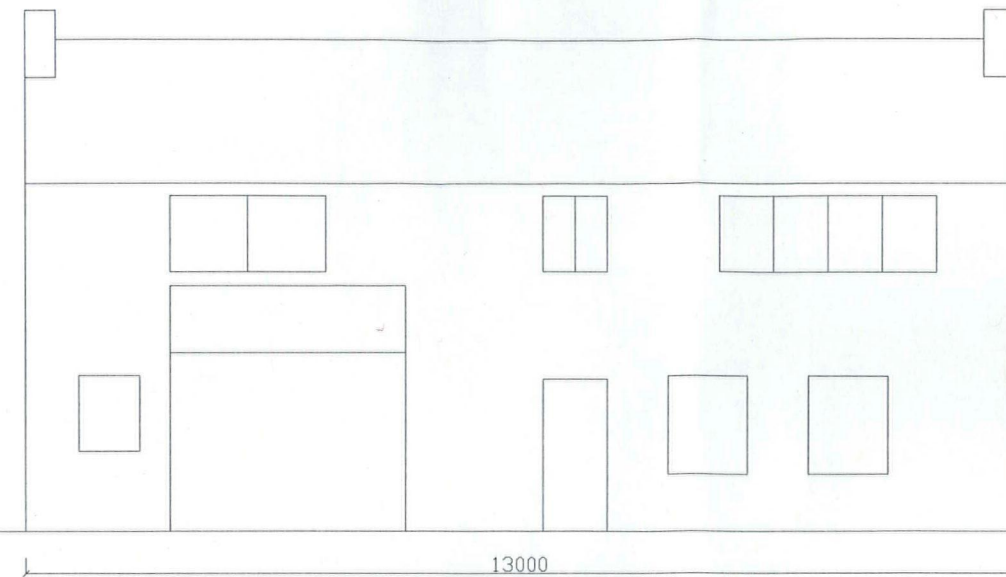

Front elevation

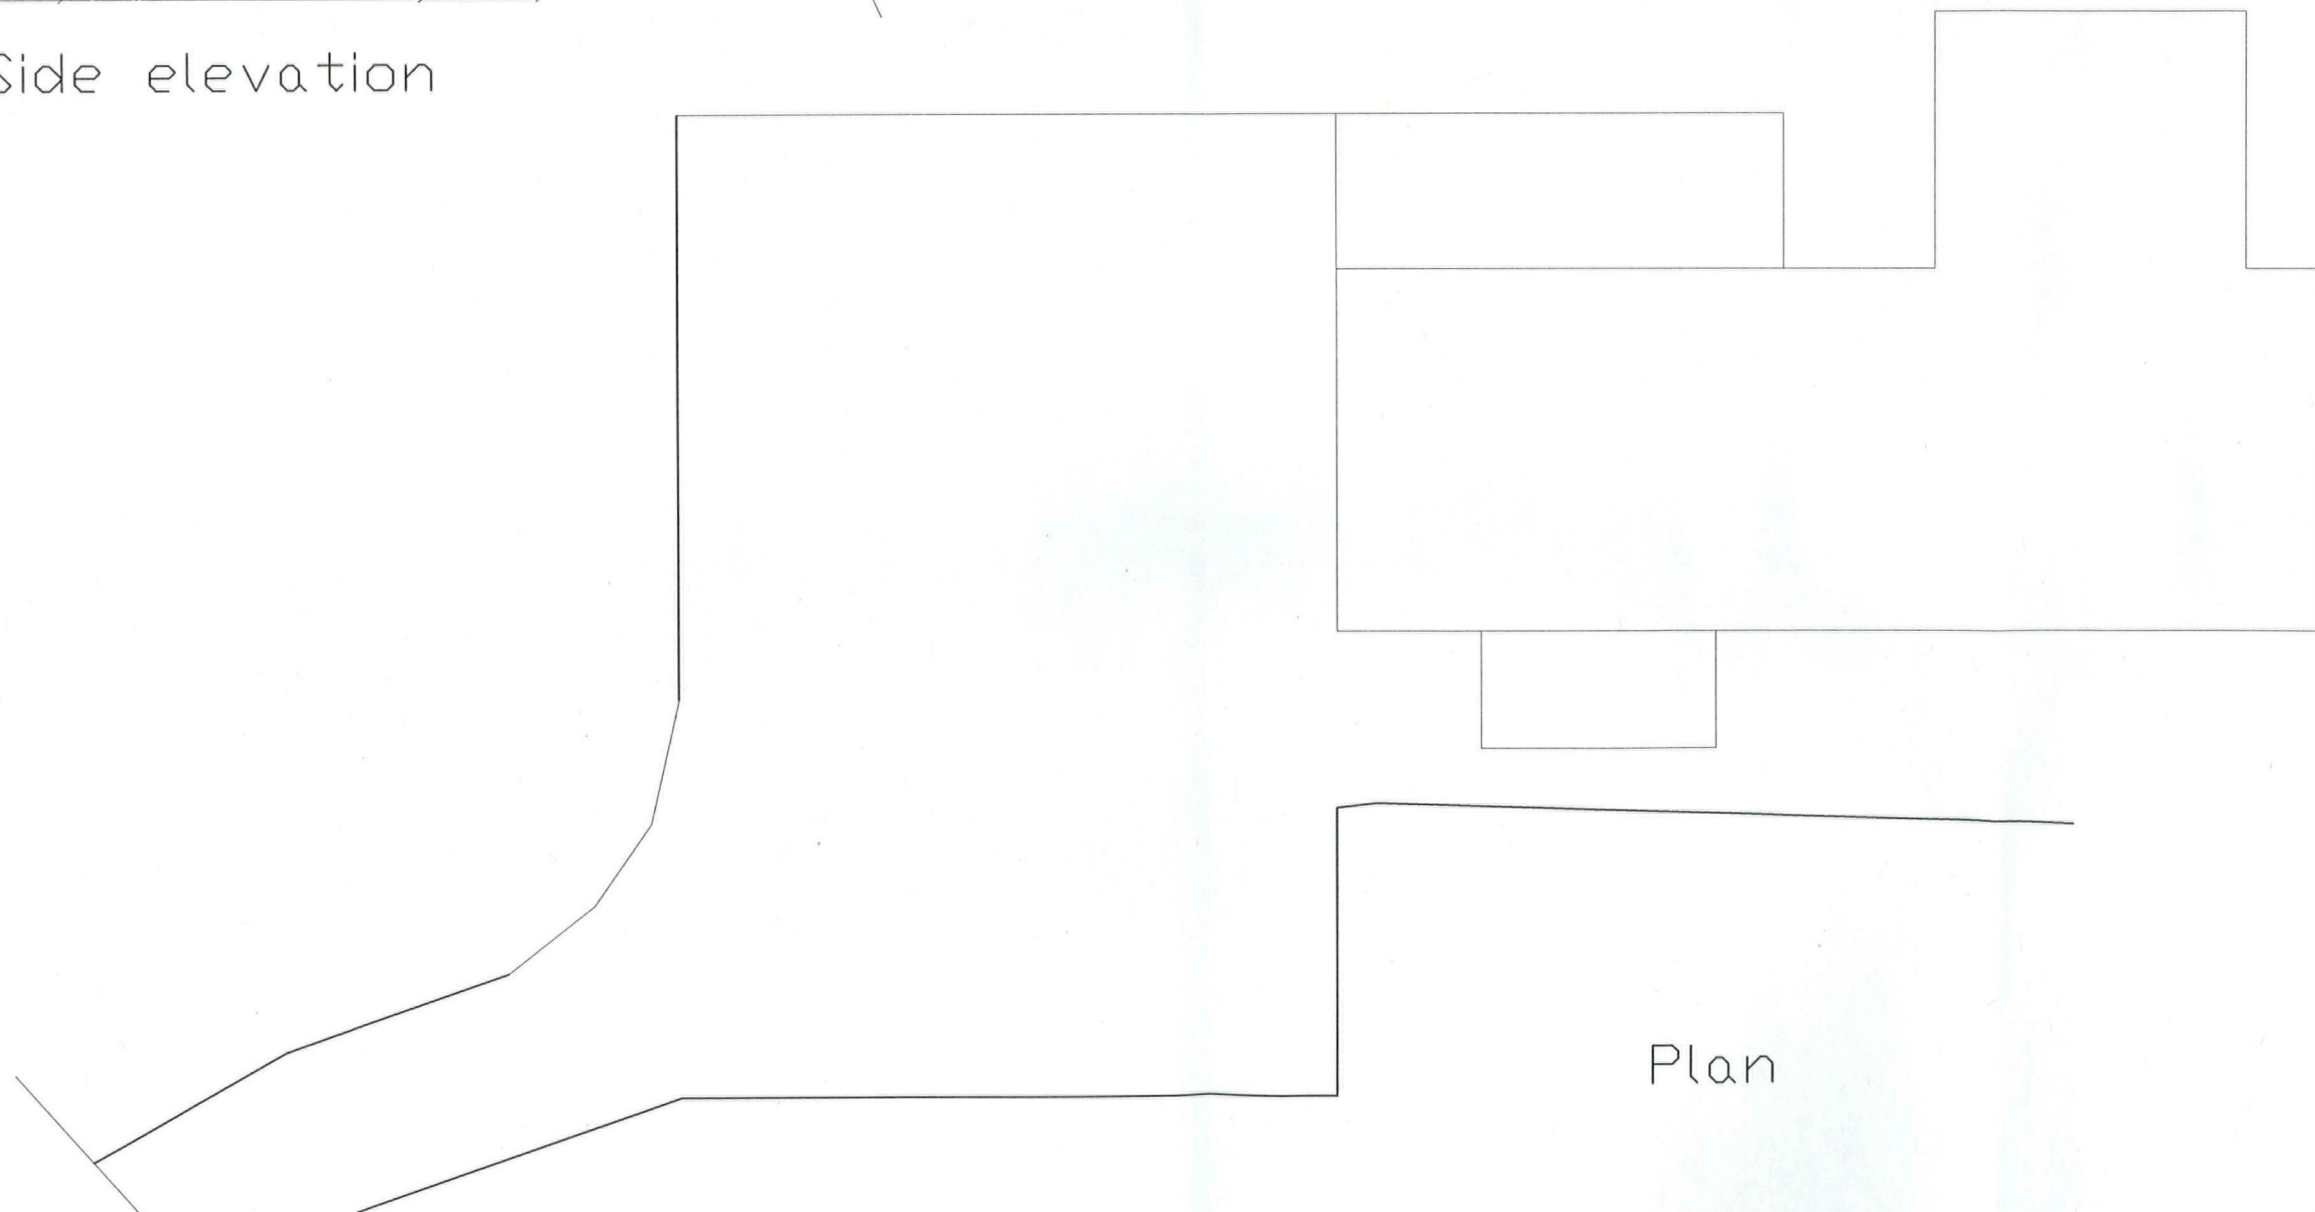

Plan

Do not scale from this drawing. All dims are to be checked on site.

Key:



Simon Kinder
Court View Cottage

PLANNING APPLICATION

Drawing No: PB/KINDER/02	Drawn by: PHB
Scale: 1:200	Date: Jan 2012

EXISTING PLANS &
ELEVATIONS