


-		-		-	
DRAWINGS PRODUCED BY					
T.J. Crump Oakwrights Ltd The Lakes, Swainshill, Hereford, HR4 7PU					
+44 (0)1432 353353 enquiries@oakwrights.co.uk					
© This drawing, its contents, and all information contained therein is protected by Copyright. It may be used once only for its intended purpose under a contract with T.J. Crump Oakwrights Ltd, but not for any other use or purpose. This drawing is for Planning purposes and does not constitute a construction issue drawing. All setting out dimensions and levels are indicative and are subject to detailed site survey and site conditions. The Client and their agent are responsible for ensuring that Building Control and construction drawings are carried out following Planning approval. Scaling from this drawing is for Local Planning Authority information only.					
CLIENT Mr Kinsey Hern					
SITE ADDRESS Plot 105, Sapling Cottage, Webbs Meadow. Adj. Upper House, Lyonshall, Herefordshire, HR5 3JN					
PROJECT Proposed Dwelling					
DEPARTMENT ARCHITECTURE					
DRAWING PROPOSED FLOOR PLAN					
SCALE 1:100 @ A3					
DATE DRAWN 30.07.20		DATE ISSUED 31.07.20			
DRAWN CA		CHECKED JB			
ISSUE STATUS PLANNING					
DRG. NO. 17-098.HER-503				REV. -	

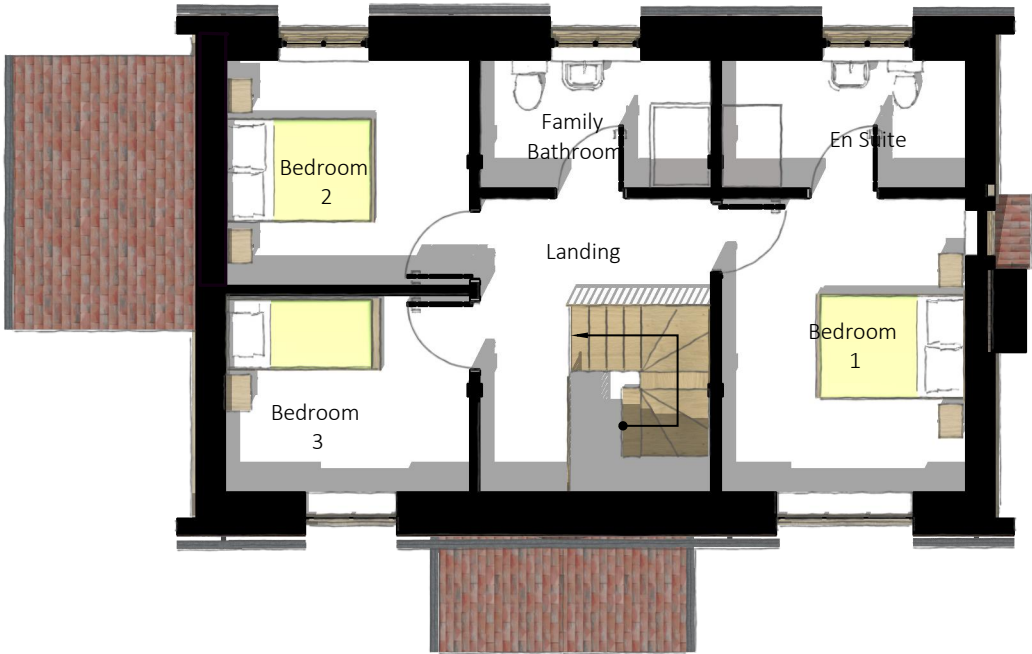

FIRST FLOOR PLAN
Proposed
Scale 1:100

