




WEST ELEVATION
(rear)

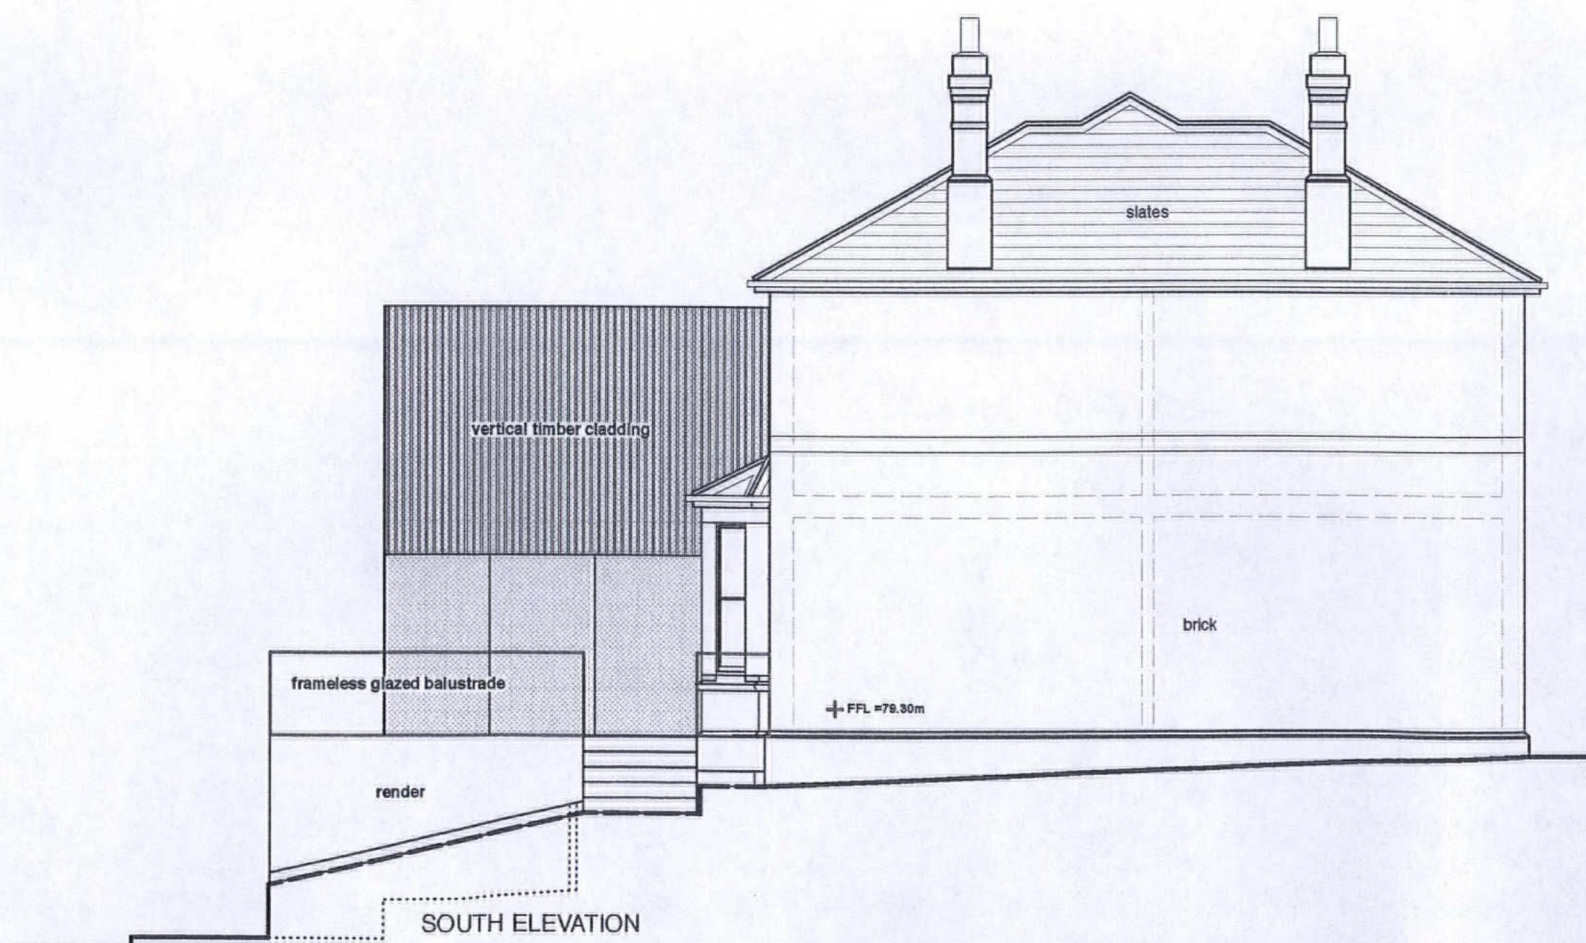

SOUTH ELEVATION

MATERIALS

ROOFS

Single-ply membrane flat roof concealed behind
parapet upstand walls

WALLS

Vertical boarded machined cedar cladding

STRUCTURAL FRAME

cement render painted WHITE

BALCONIES

Timber decking
Frameless glazed balustrades



HEALDPARTNERSHIP
24 Green Street, Hereford, Herefordshire HR1 2QG

54 HAFOD ROAD
Hereford HR1 1SQ

**PROPOSED
ELEVATIONS 2**

Drawing No. 54HR/1/12
SCALE 1:100

This drawing is copyright and may not be
used or reproduced without consent.
Figured dimensions ONLY to be taken from drawing
DO NOT SCALE
All dimensions to be checked on site.

T 01432 353000

E healdptnshp@me.com