



All dimensions to be checked on site by contractor prior to preparation of shop drawings and commencement of work on site.
Do not scale from this drawing.
This drawing and the copyright and patents herein are the property of Apex Architecture and may not be used or reproduced without consent.
This drawing is to be used in conjunction with all relevant consultant's drawings/documents and any discrepancies or variations are to be notified to Apex Architecture before the affected work commences.

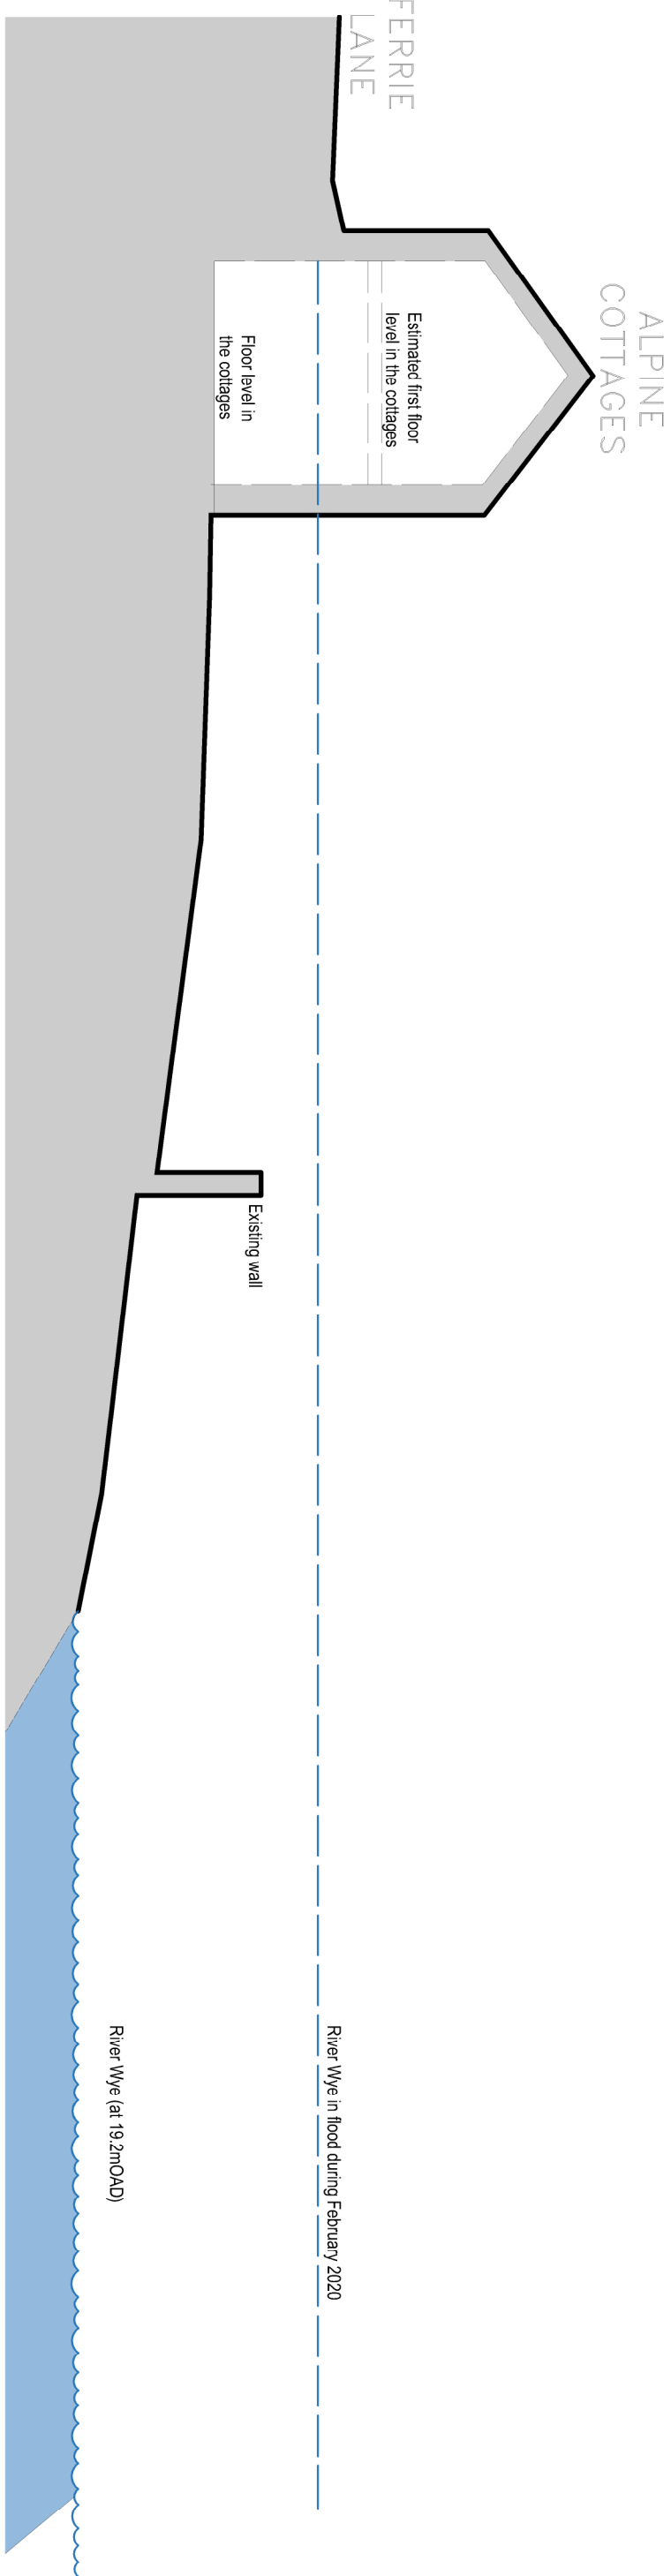




Existing Section A-A
Scale 1:100

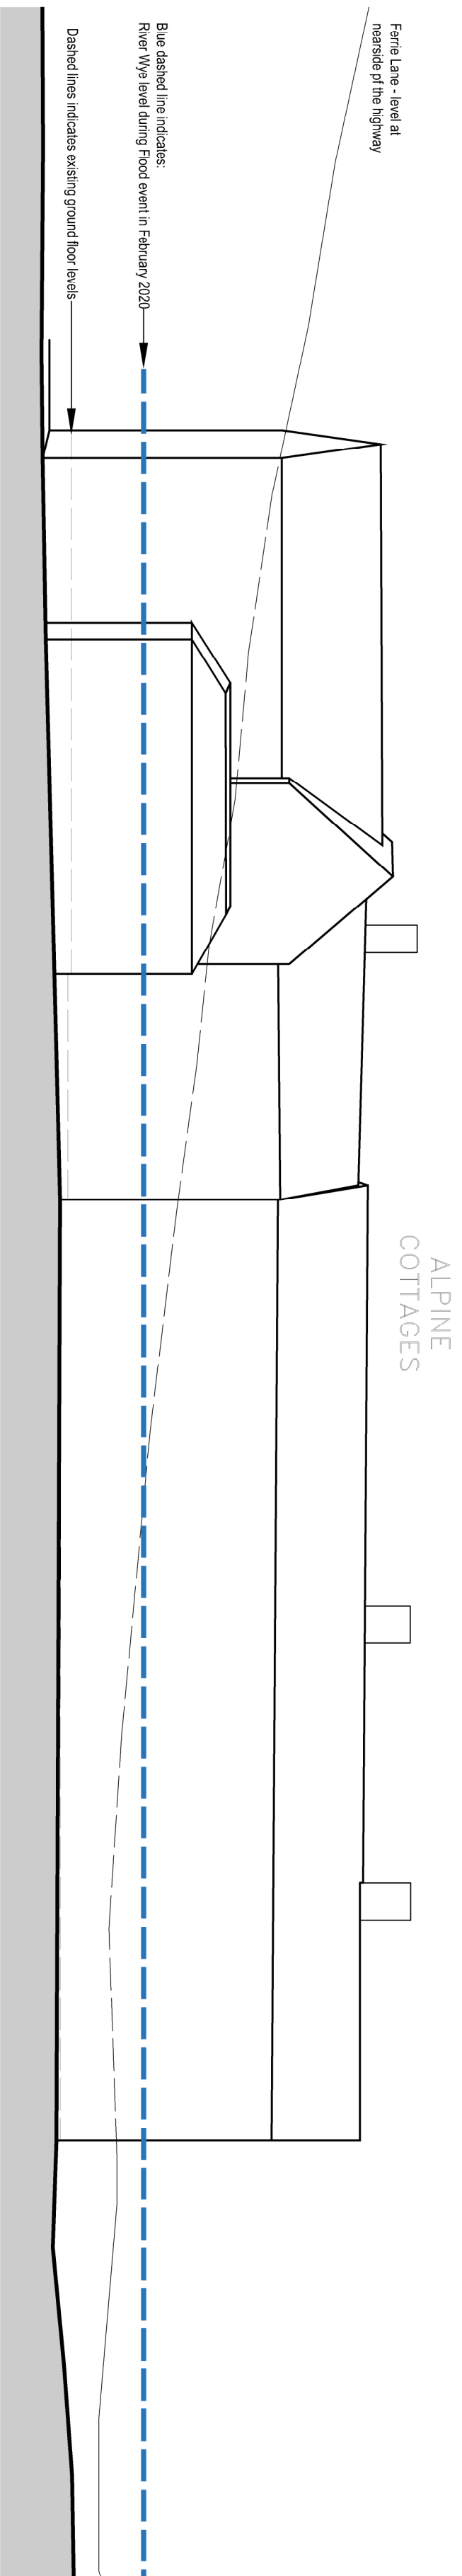

Existing West elevation:
Outlining relative heights and levels#
Scale: 1:100



Existing site plan
Scale: 1:200

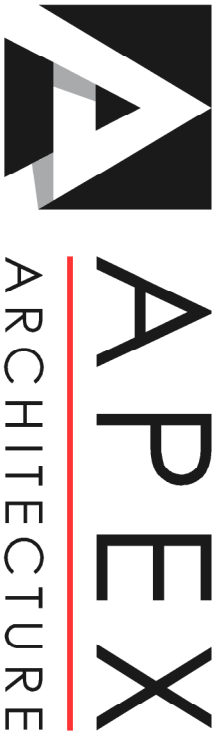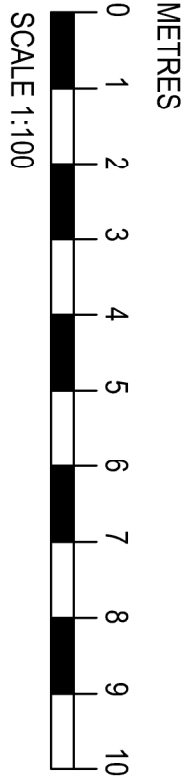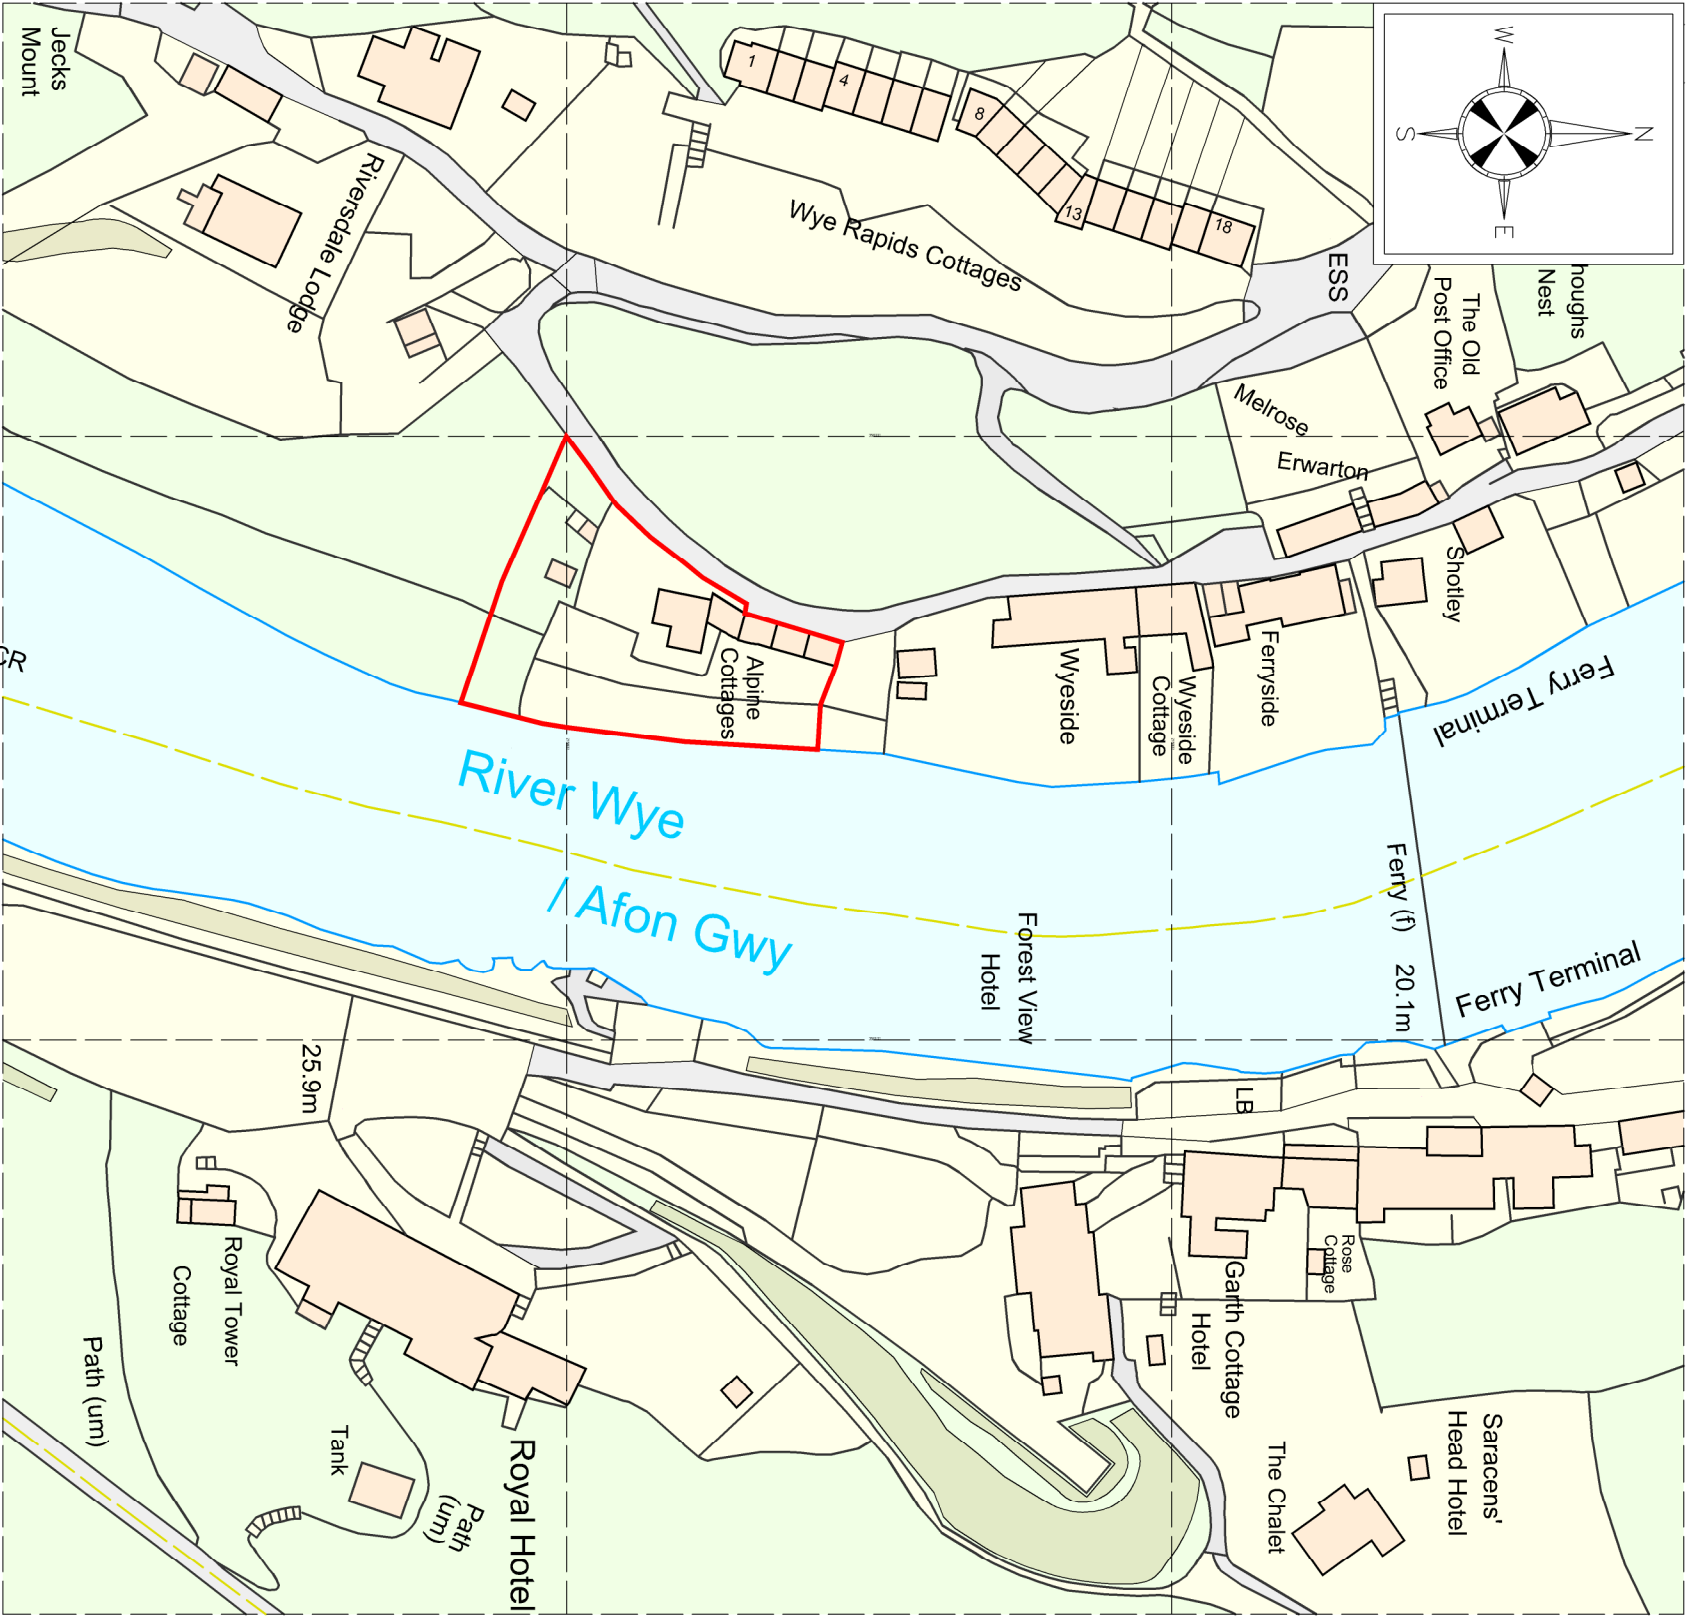

Oak House, Aylburton, Gloucestershire GL15 6ST 01594 516161
Winstone Business Park, Monmouth, NP25 3SR 01600 800101

Client Mrs B. Davies

Project Alpine Cottages
Ferrie Lane, Symonds Yat
Herefordshire HR9 8BL

Title Existing site plan, East elevation and section A-A

Job No.	Drawing No.	Revision
M048	100	N.A

Scale 1:100 & 1:200 @ A1 PLANNING 23.06.20
www.apexarchitectur Ltd.com enquire@apexarchitectur Ltd.com