






FRONT ELEVATION

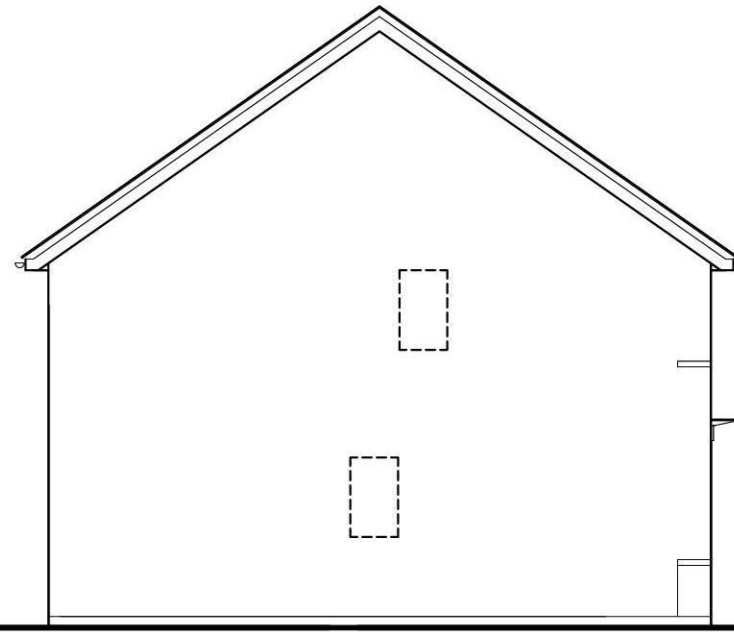


SIDE ELEVATION

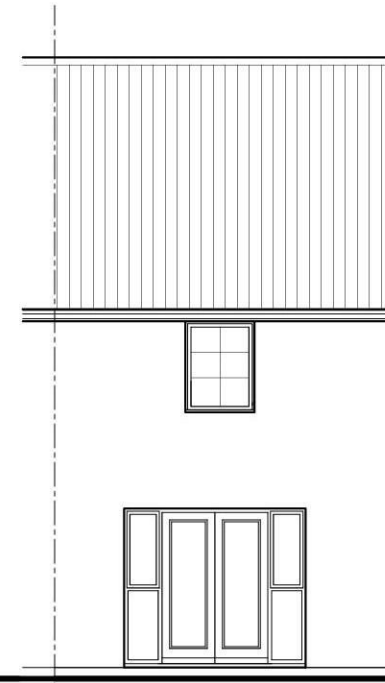


REAR ELEVATION

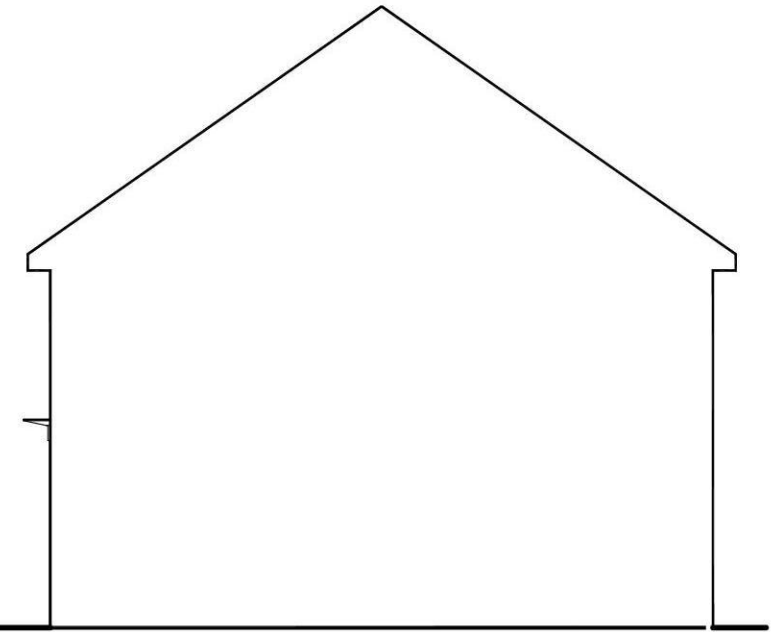

SECTION/SIDE ELEVATION

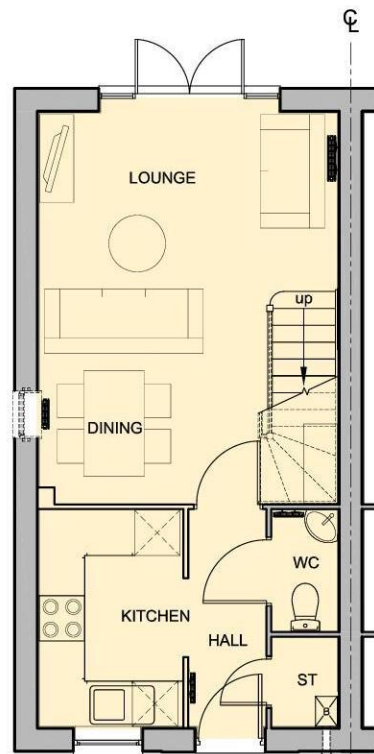

GROUND FLOOR PLAN

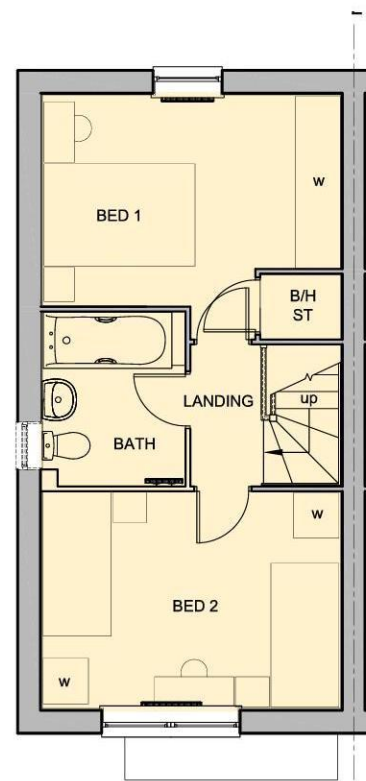

FIRST FLOOR PLAN

BANNERS GATE
CIVIL, STRUCTURAL & ARCHITECTURAL DESIGN SERVICES
Cavendish House, 10-11 Birmingham Street, Halesowen, West Midlands B63 3HN
Tel: 0121 687 1500 Fax: 0121 687 1501
E-mail: mail@bannersgate.com

Client:  **DAVID WILSON HOMES**
WHERE QUALITY LIVES

Project: **LEADON WAY
LEDBURY**

Drawing Title: **SH 67
PLANNING DRAWING**

Scale: 1:100	Plot size: A3L	Drawn: JA	Check: DH	Date: MAY 2019
CAD Ref: L:\16066\dwgslarch\Current\Planning				
Project no.: 16066			Drawing no.: SH 67	