


© Whittam Cox Architects - Disclaimer:

This drawing is copyright of WCEC Group Ltd trading as Whittam Cox Architects, and shall not be reproduced nor used for any other purpose without the written permission of the Architects. This drawing must be read in conjunction with all other related drawings and documentation. It is the contractors responsibility to ensure full compliance with the Building Regulations. It is the contractors responsibility to check and verify all dimensions on site. Any discrepancies to be reported immediately. IF IN DOUBT ASK. Materials not in conformity with relevant British or European Standards/Codes of practice or materials known to be deleterious to health & safety must not be used or specified on this project.

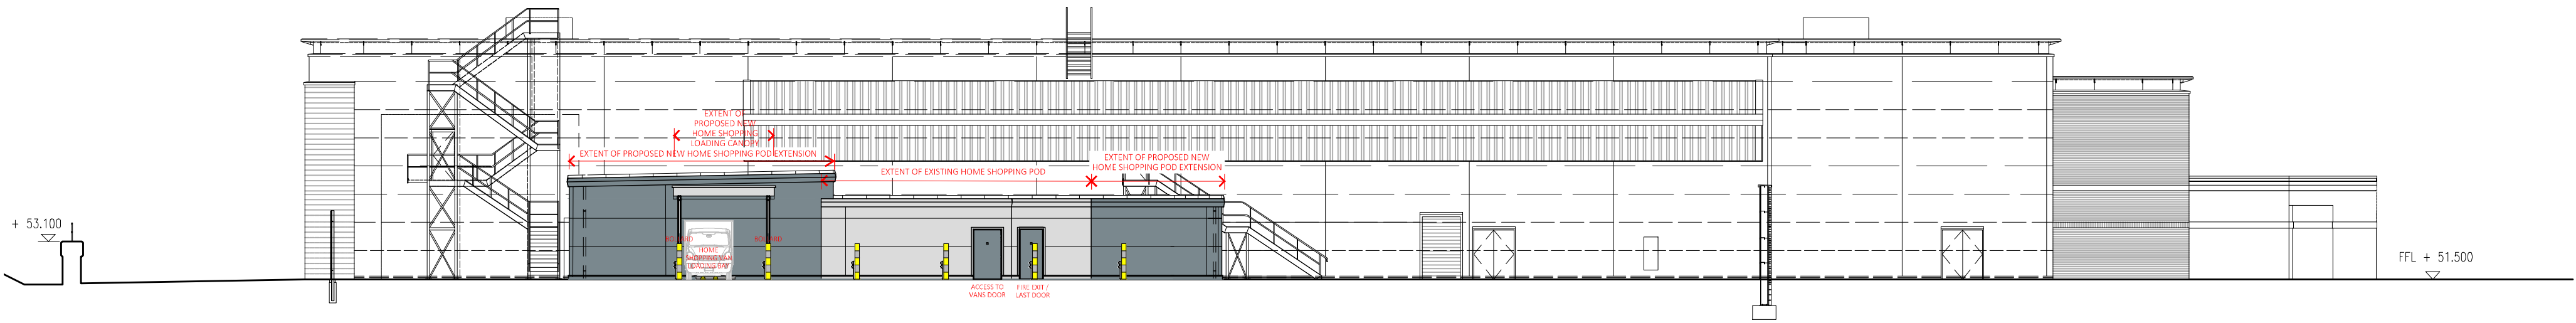


1 PROPOSED FRONT ELEVATION
PL-06 Scale 1:200 @ A1




2 PROPOSED REAR ELEVATION
PL-06 Scale 1:200 @ A1



3 PROPOSED SIDE ELEVATION
PL-06 Scale 1:200 @ A1

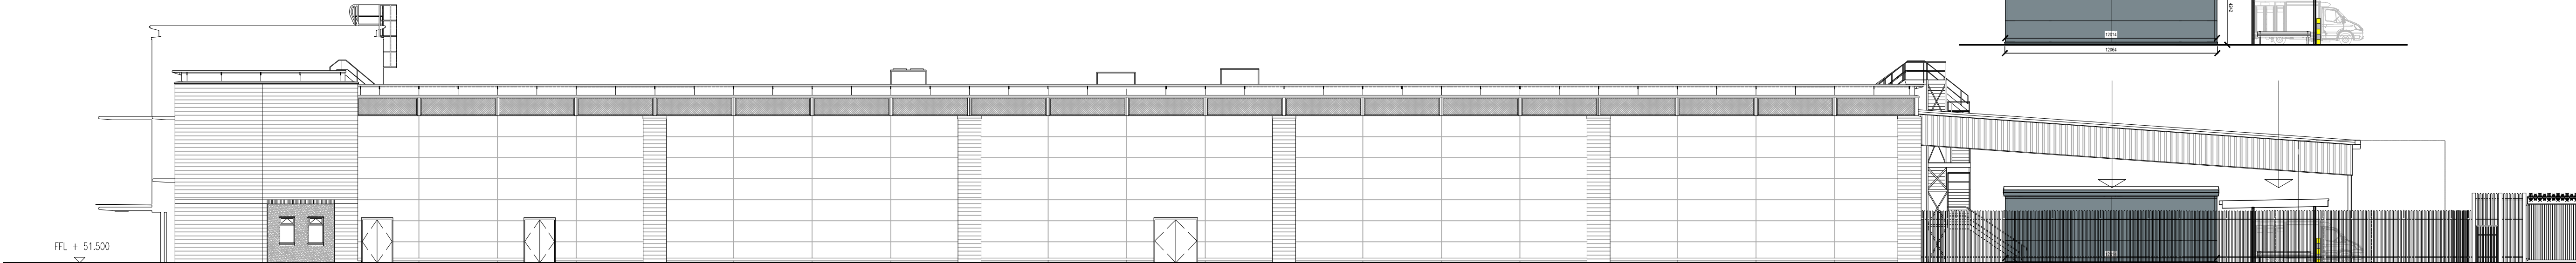

4 PROPOSED SIDE ELEVATION
PL-06 Scale 1:200 @ A1

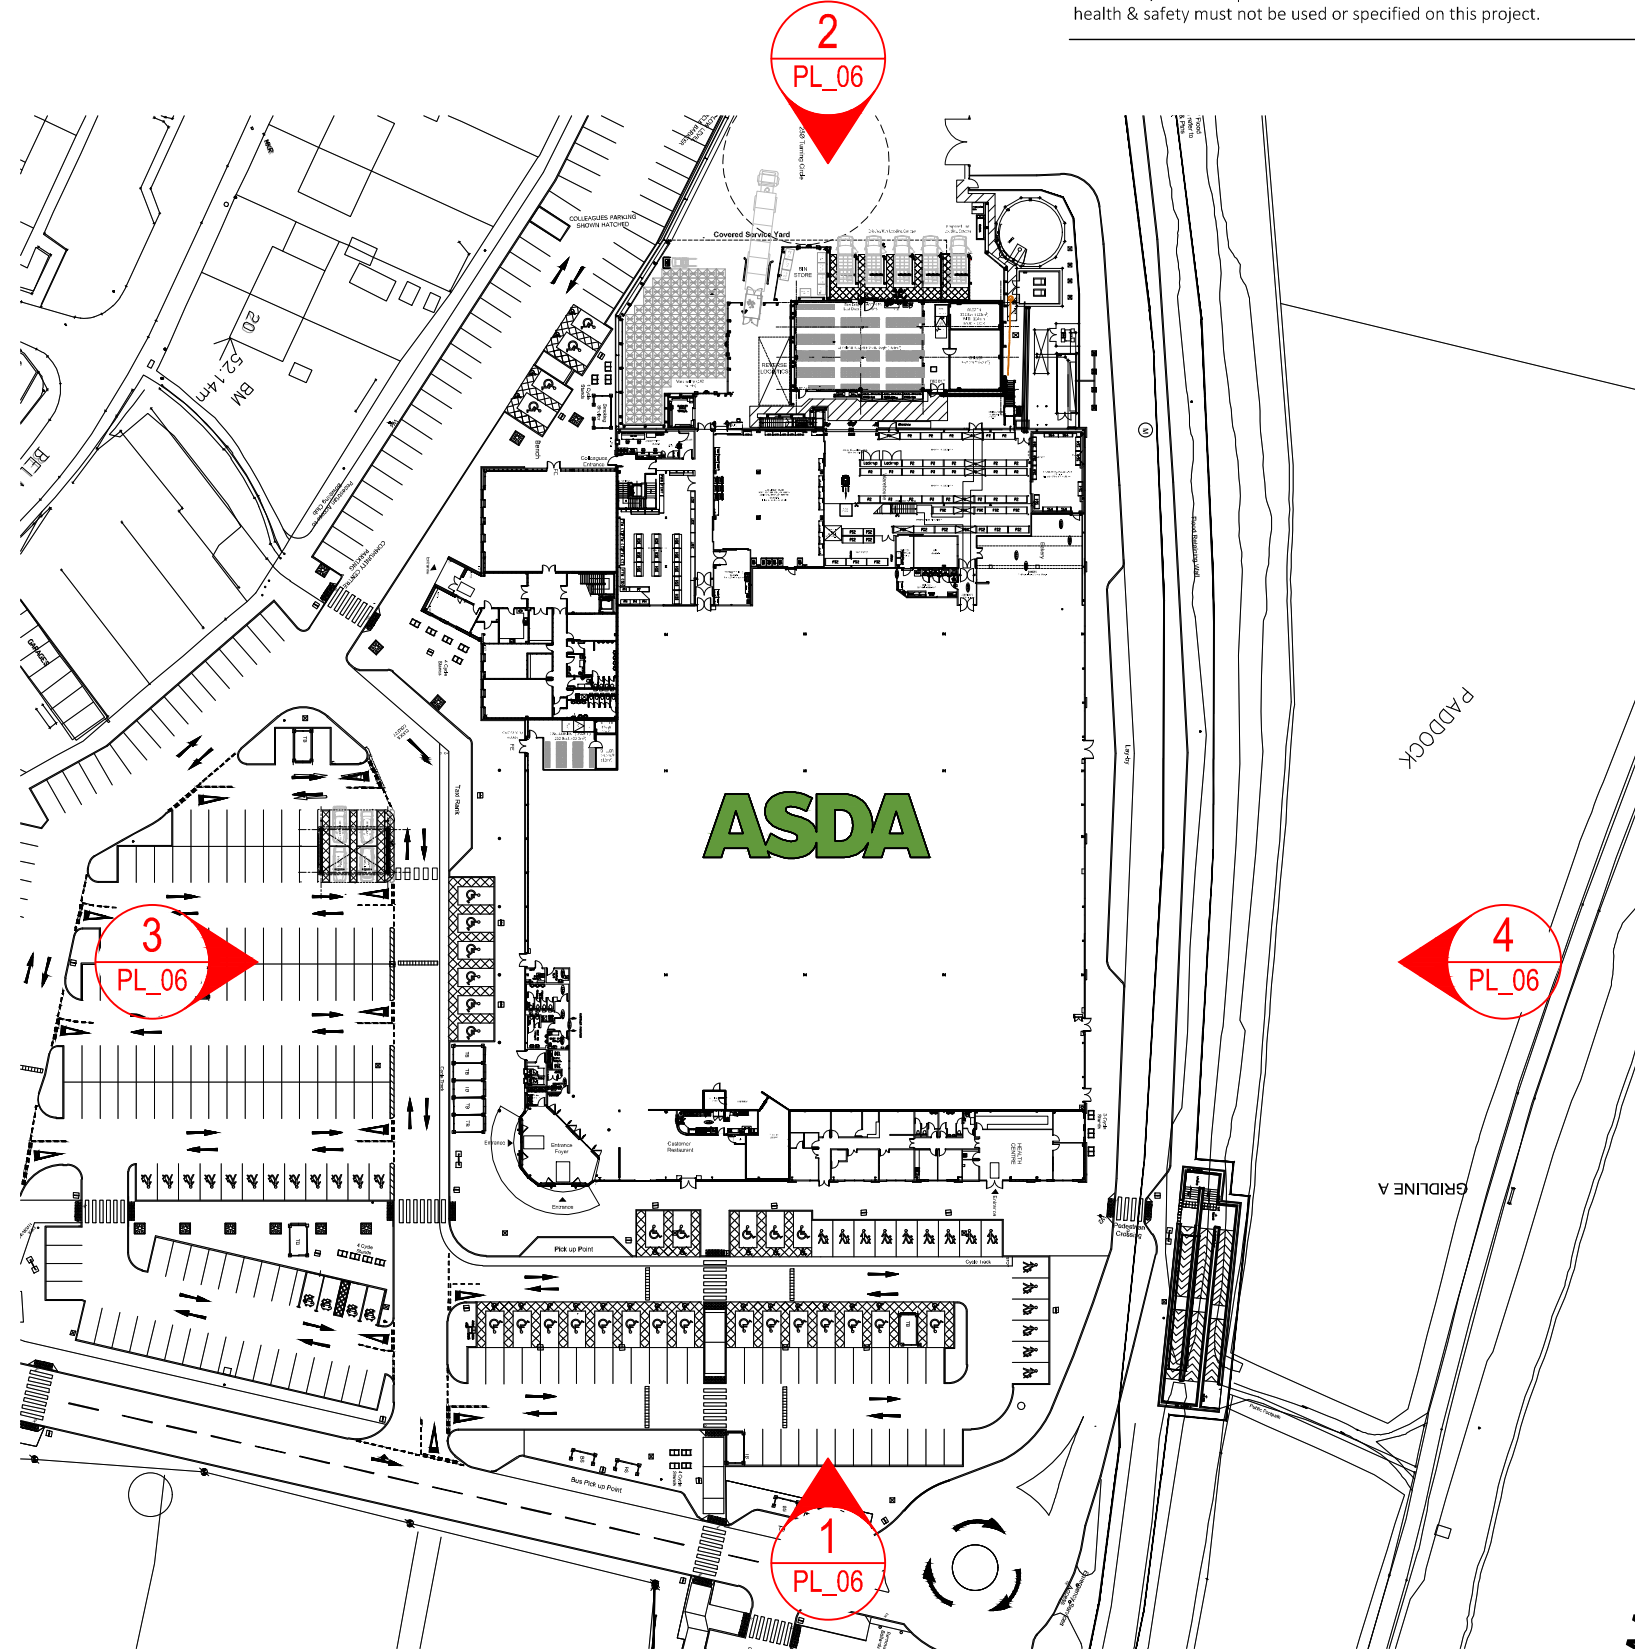

5 LOCATION PLAN
PL-06 Scale 1:1000 @ A1

0m 10 20 30 40 50 60 70 80 90 100
1:1000

A 160421 Second Issue, Drawing updated following comments
01/12/20 First Issue

AJM / PA
CHAB

PLANNING

No. Date Description Drawn/Checked By
CLIENT

ASDA

PROJECT
PROPOSED HOME SHOPPING
WORKS
ASDA HEREFORD
TITLE
PROPOSED ELEVATIONS

DRAWING STATUS
PLANNING
DRAWN CH CHECKED AB
SCALE 1:200 & 1:1000 @ A1
DATE DECEMBER 2020

Whittam Cox
ARCHITECTS
Leeds / 0113 3560018
whittamcox.com

Chesterfield / 01246 260261
London / 020 3388 0019
Leeds / 0113 3560018

JOB NO. 200489
DRAWING NO. PL-06
REV A

0m 2 4 6 8 10 12 14 16 18 20
1:200