




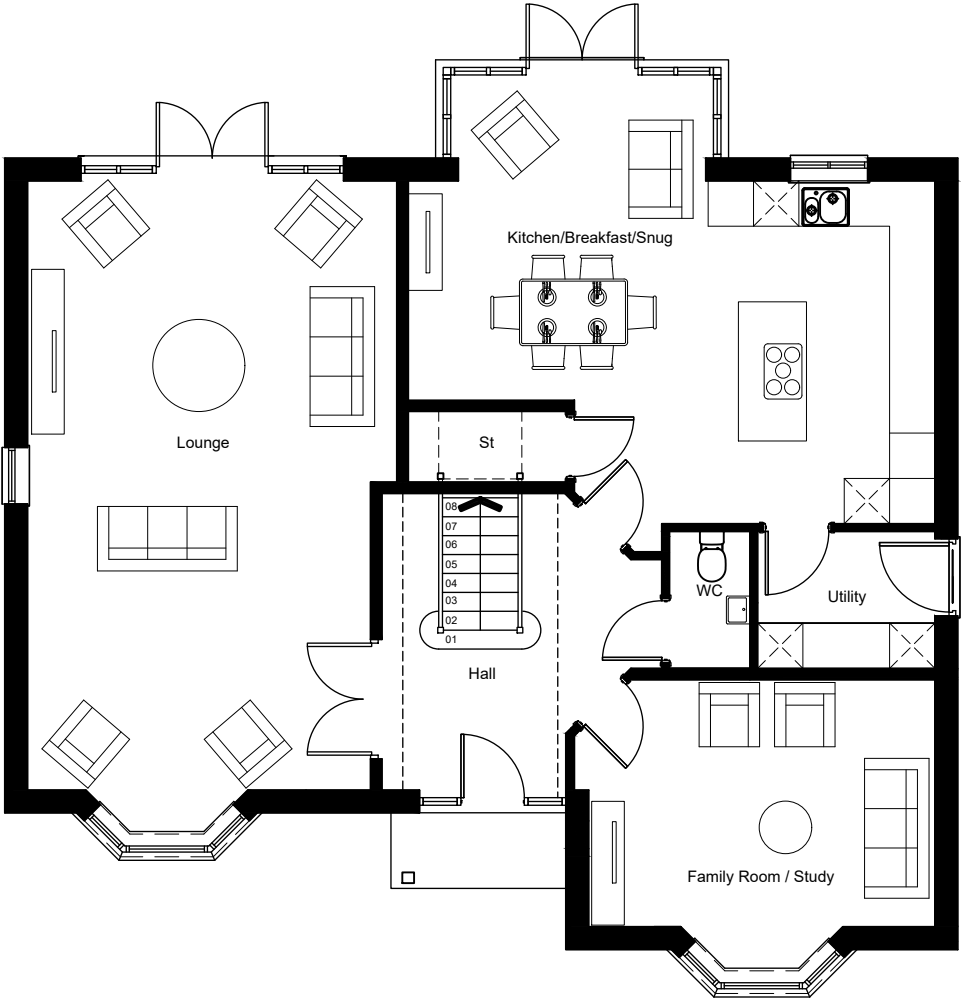

Ground Floor Plan

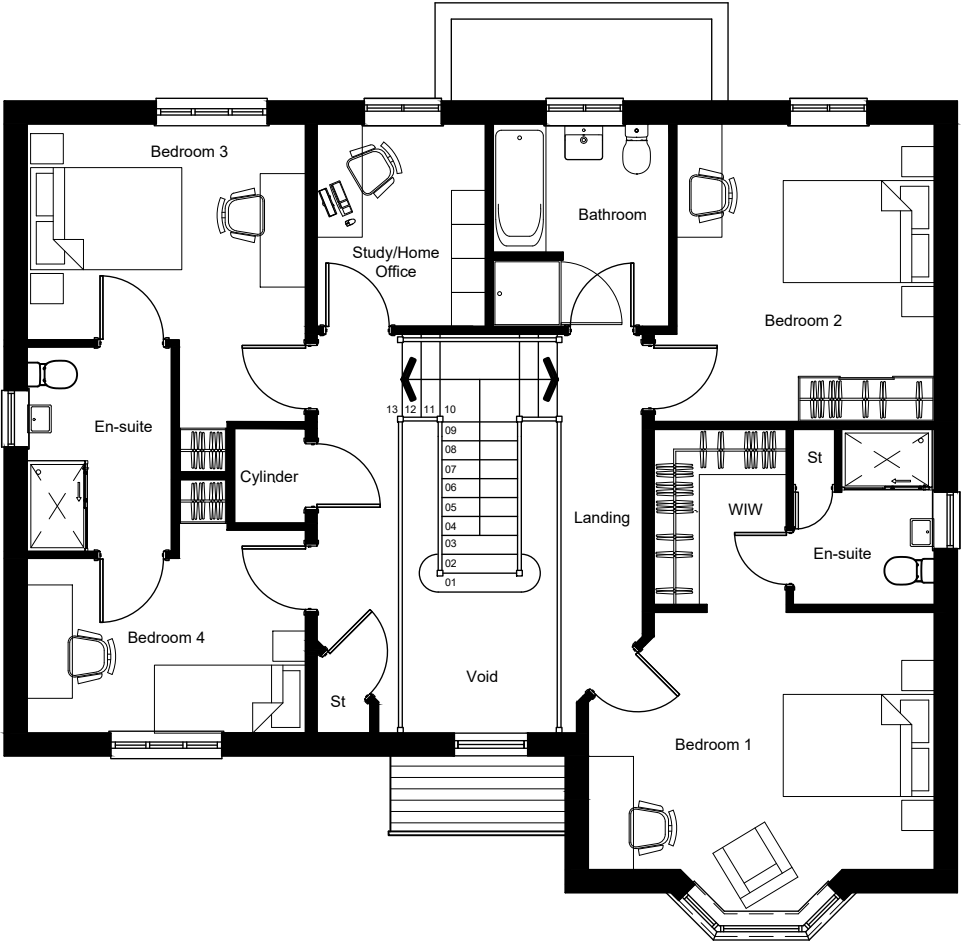

First Floor Plan

 

GLOUCESTER ROAD, WESTON UNDER PENYARD
GA PLANS : LIFFORD

ABA PROJECT NUMBER: P21-2340
ABA DRAWING NUMBER: P216
DRAWING STATUS: PLANNING

CLIENT: LAGAN HOMES
SCALE: 1:100@A3
DATE: 20.02.2023

REVISION: A
DRAWN BY: GJ
CHECKED BY: GJ

A 26.04.2023 STUDY/HOME OFFICE INTRODUCED TO FIRST FLOOR			GJ	GJ
REV	DATE	DESCRIPTION	REVISED BY	CHECKED BY
UNIQUE DRAWING NO: #####-##-##-##-##-#-####				

ARMSTRONGBURTONARCHITECTS
PART OF PEGASUS GROUP
MILFORD HOUSE, 260 LICHFIELD ROAD, BIRMINGHAM, B74 2UH
T:0121 323 2332 E:INFO@ARMSTRONGBURTON.CO.UK W:ARMSTRONGBURTON.COM