





FRONT ELEVATION SIDE ELEVATION REAR ELEVATION SECTION / SIDE ELEVATION

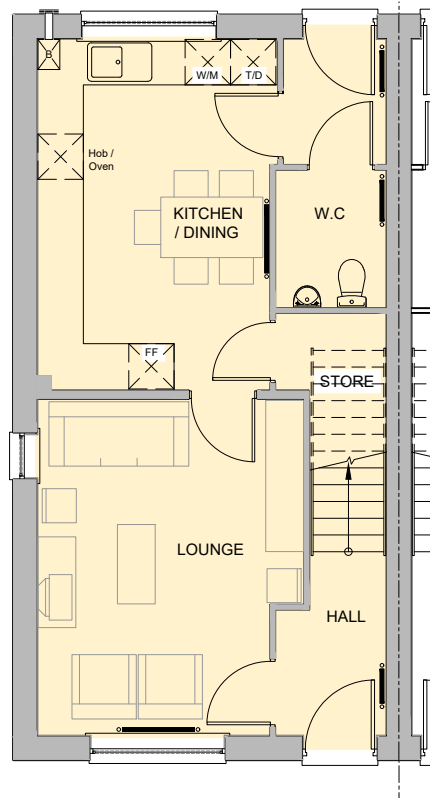

GROUND FLOOR PLAN

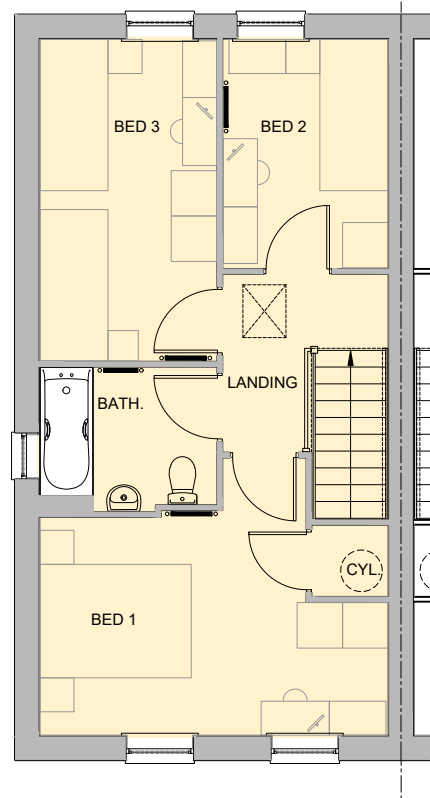

FIRST FLOOR PLAN

 BANNERS GATE CIVIL, STRUCTURAL & ARCHITECTURAL DESIGN SERVICES Cavendish House, 10-11 Birmingham Street, Halesowen, West Midlands B63 3HN Tel: 0121 687 1500 Fax: 0121 687 1501 E-mail: mail@bannersgate.com	 BARRATT DEVELOPMENTS PLC	Project: LEADON WAY LEDBURY	Drawing Title: TYPE 22 PLANNING DRAWING	Scale: 1:100	Plot size: A3L	Drawn: JA	Check: DH	Date: NOV 2016
				CAD Ref: L:\16066\dwgs\arch\Current\Planning				
				Project no.: 16066		Drawing no.: TYPE 22		