


FLOOR PLAN

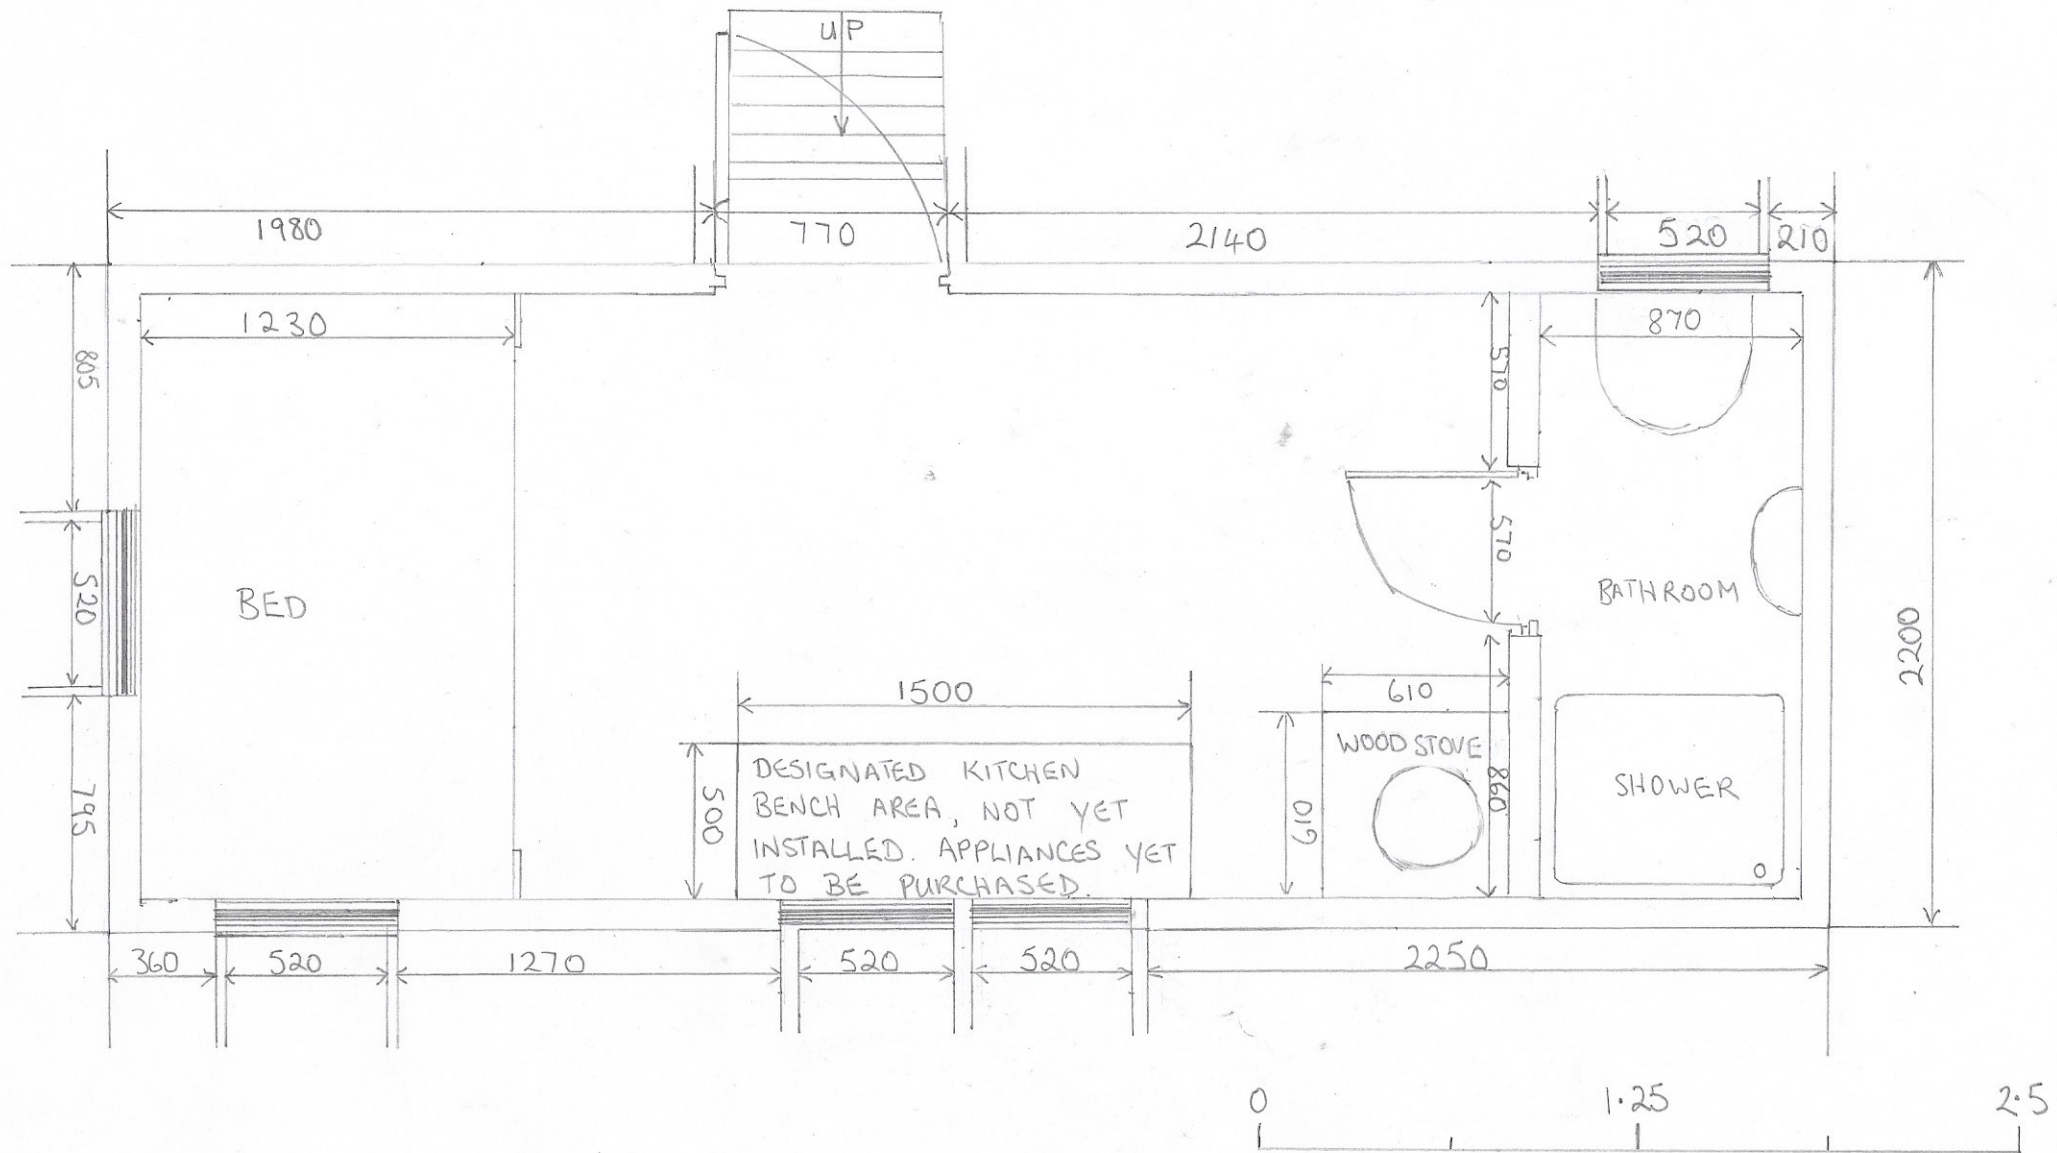

SCALE 1:25