


OLD HOP BARN, STRETTON GRANDISON

PI43505/L

SCALE 1:100 @ A4

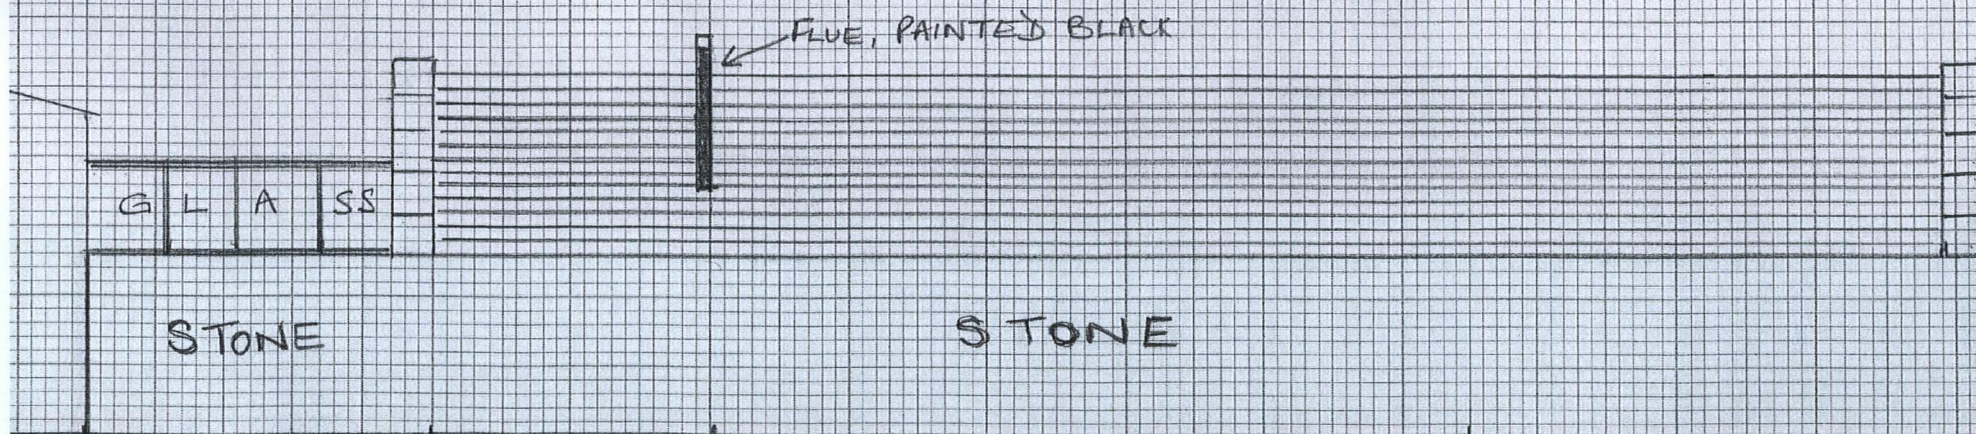

NORTH ELEVATION