


Layout dependent on levels
to be set by Engineer.

All works to be carried out in accordance with relevant British and European Standards and Codes of Practice. All construction products to bear CE mark and be in accordance with manufacturer's recommendations and applicable BBA certification. Conflicts to be notified to architect at earliest opportunity.

This drawing to be read in conjunction with all relevant Architect's and other Sp drawings, details and specifications.

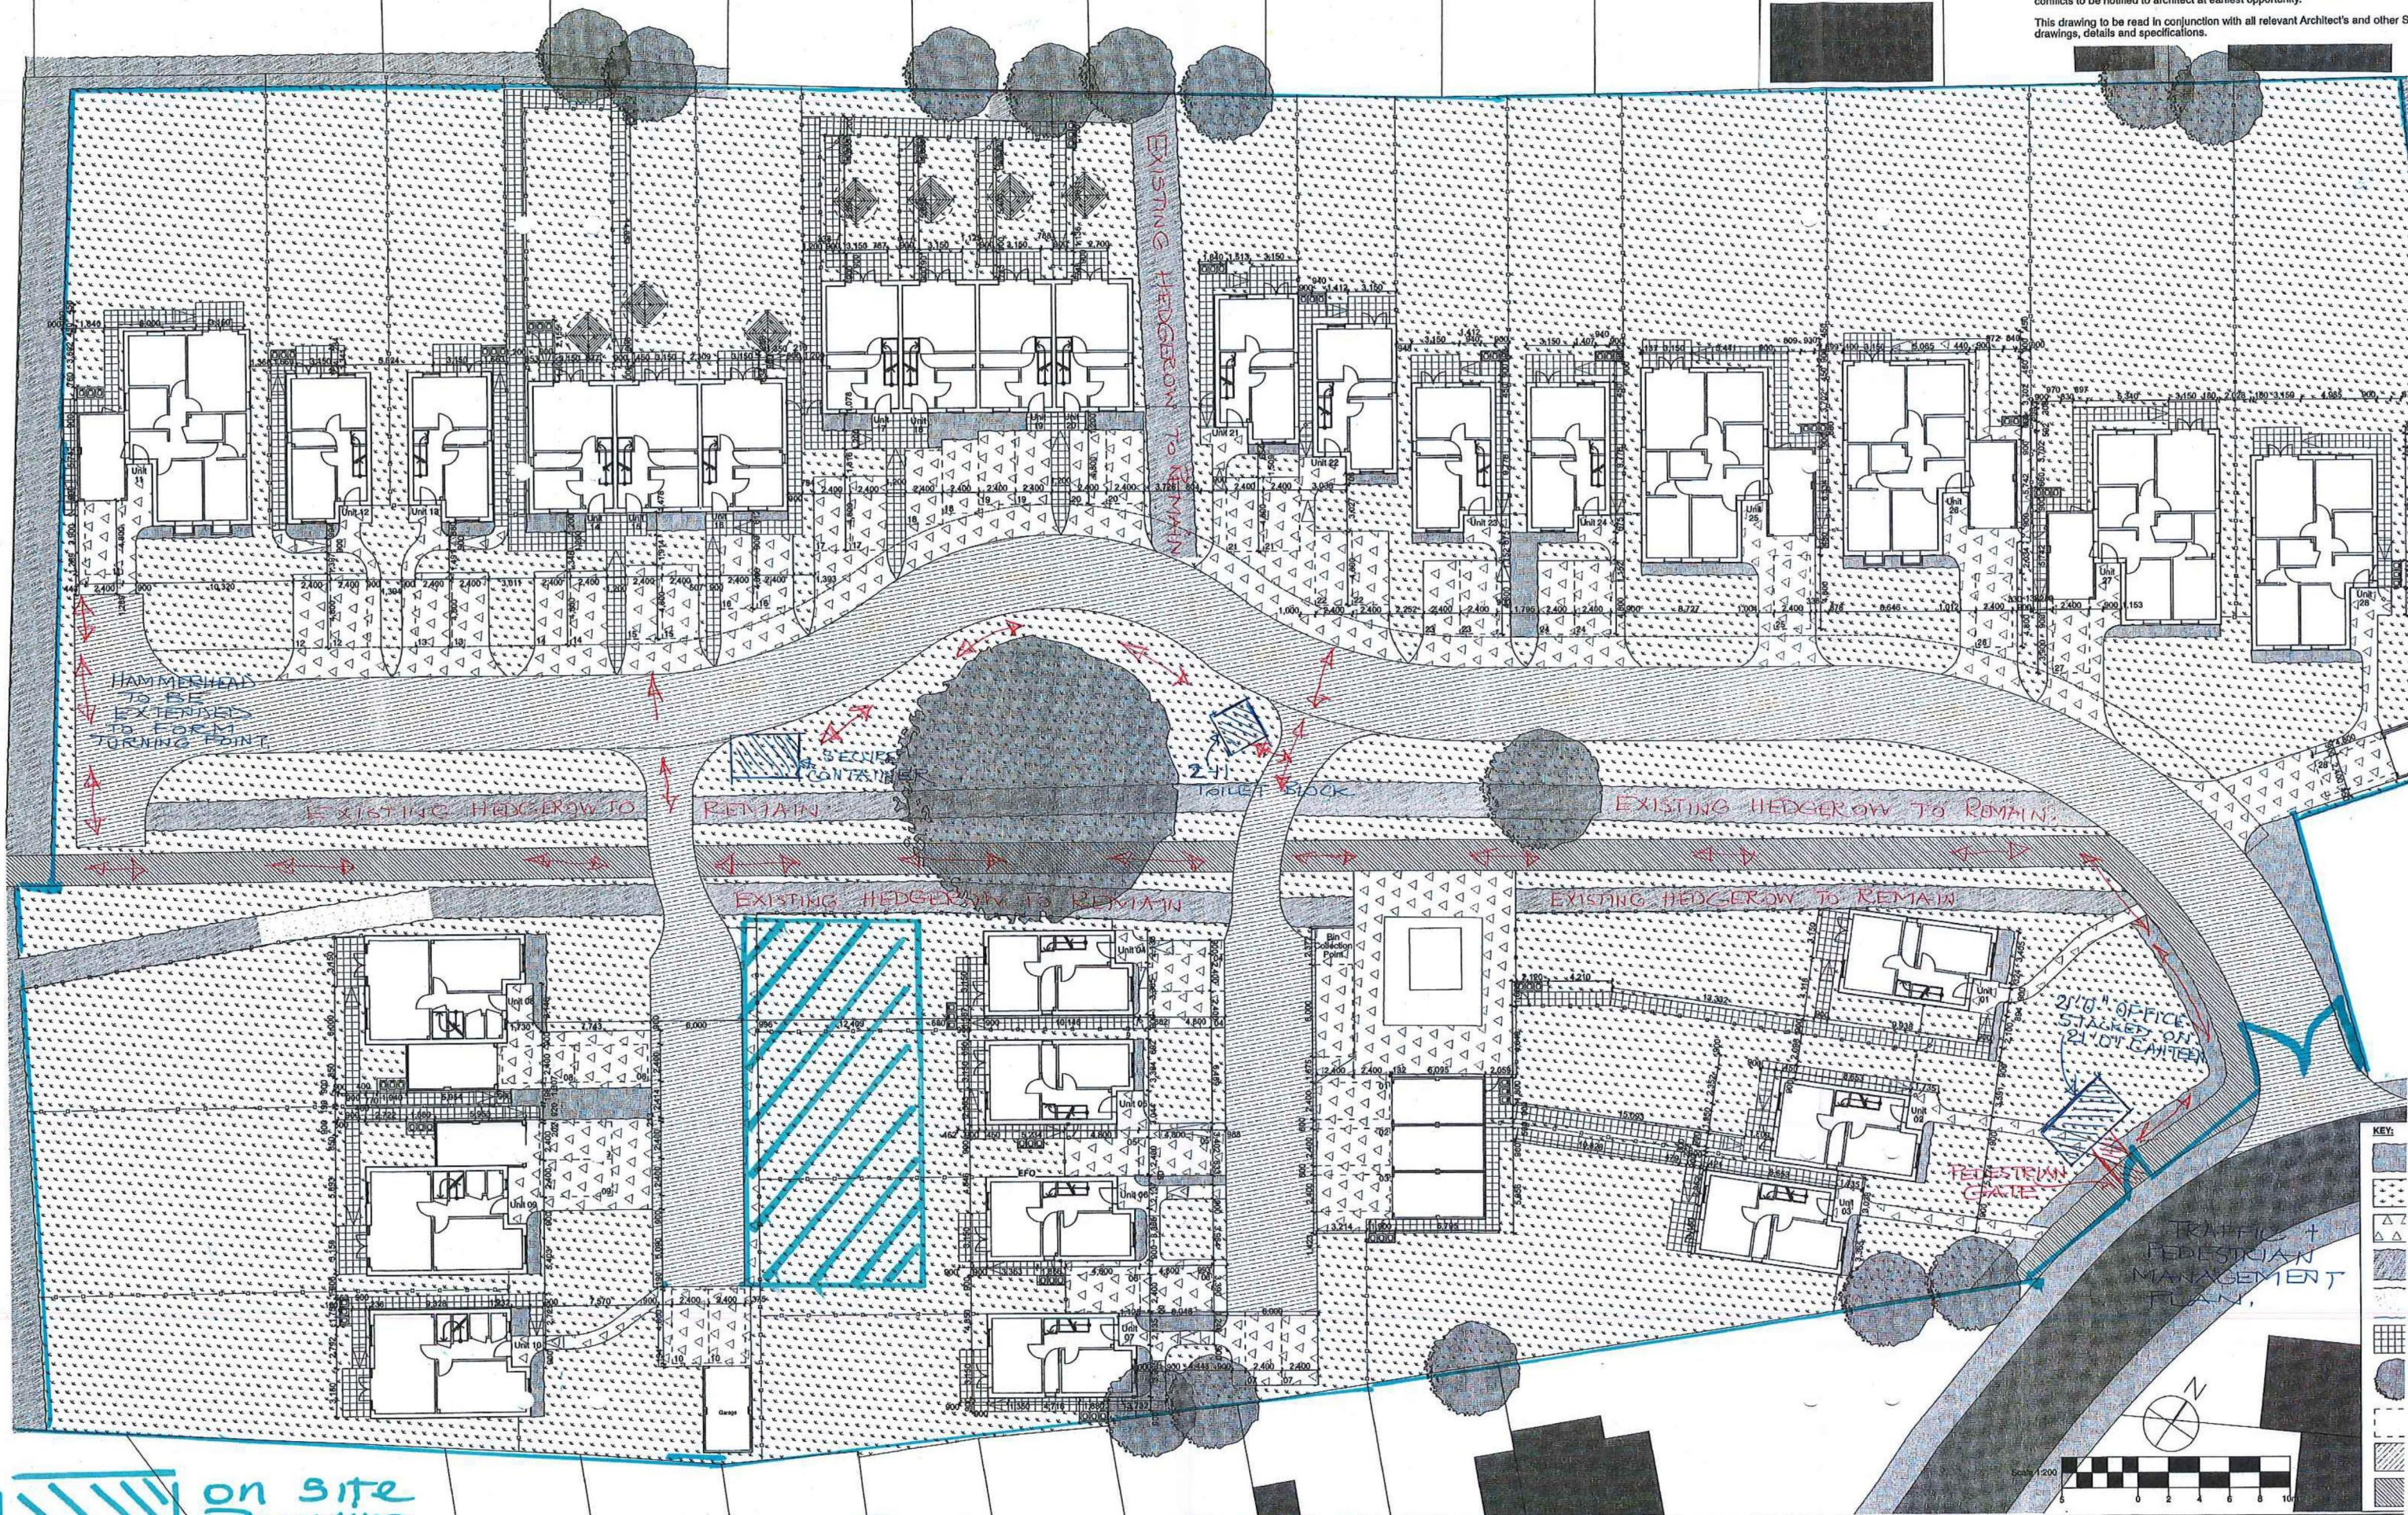

DJD Architects
2 St Oswald's Road
Worcester, WR1 1HZ
t: 01905 812854
f: 01905 810011
mail@djdgroup.co.uk
www.djdgroup.co.uk/architects/
DO NOT SCALE.
DIMENSIONS TO BE CHECKED ON SITE.
THIS DRAWING IS COPYRIGHT AND MAY
NOT BE REPRODUCED WITHOUT
WRITTEN PERMISSION.

HERAS PANELS WITH GATED ACCESS
PEDESTRIAN ROUTE GENERALLY PROTECTED BY
EXISTING HEDGE THAT IS TO REMAIN. OTHER AREAS
TO BE PROTECTED WITH BARRIERS
TRAFFIC ROUTE ALL TO BE POLICED ON/OFF SITE
ALL DELIVERY VEHICLES TO CONTACT SITE MANAGER

Significant risks are not necessarily those that involve the greatest risks, but those, including health risks that are:
a) not likely to be obvious to a competent contractor or other designers;
b) unusual; or
c) likely to be difficult to manage effectively.
Significant Health and Safety Risks:

DJD

Client: J Harper & Sons (Leominster) Ltd
Project: Westcroft, Leominster
Drawing Title: Site Plan
Drawing Format: A1
Drawing Scale: 1:200
Drawing Date: RKP 04.08.2017
Drawing Status: CONSTRUCTION
Drawing Number and Revision: 2016/K868/20