

1 South-East Elevation  
1:100

#### MATERIALS:

Roof: Profiled roofing sheets in black.


Walls: Profiled roofing sheets in black and vertical timber cladding, natural finish.

Subwall: Blockwork, painted.

Windows: Painted timber (colour TBC)

Rainwater goods: uPVC/Aluminium.

ROOFING SHEETS CHANGED TO BLACK FROM SLATE GREY

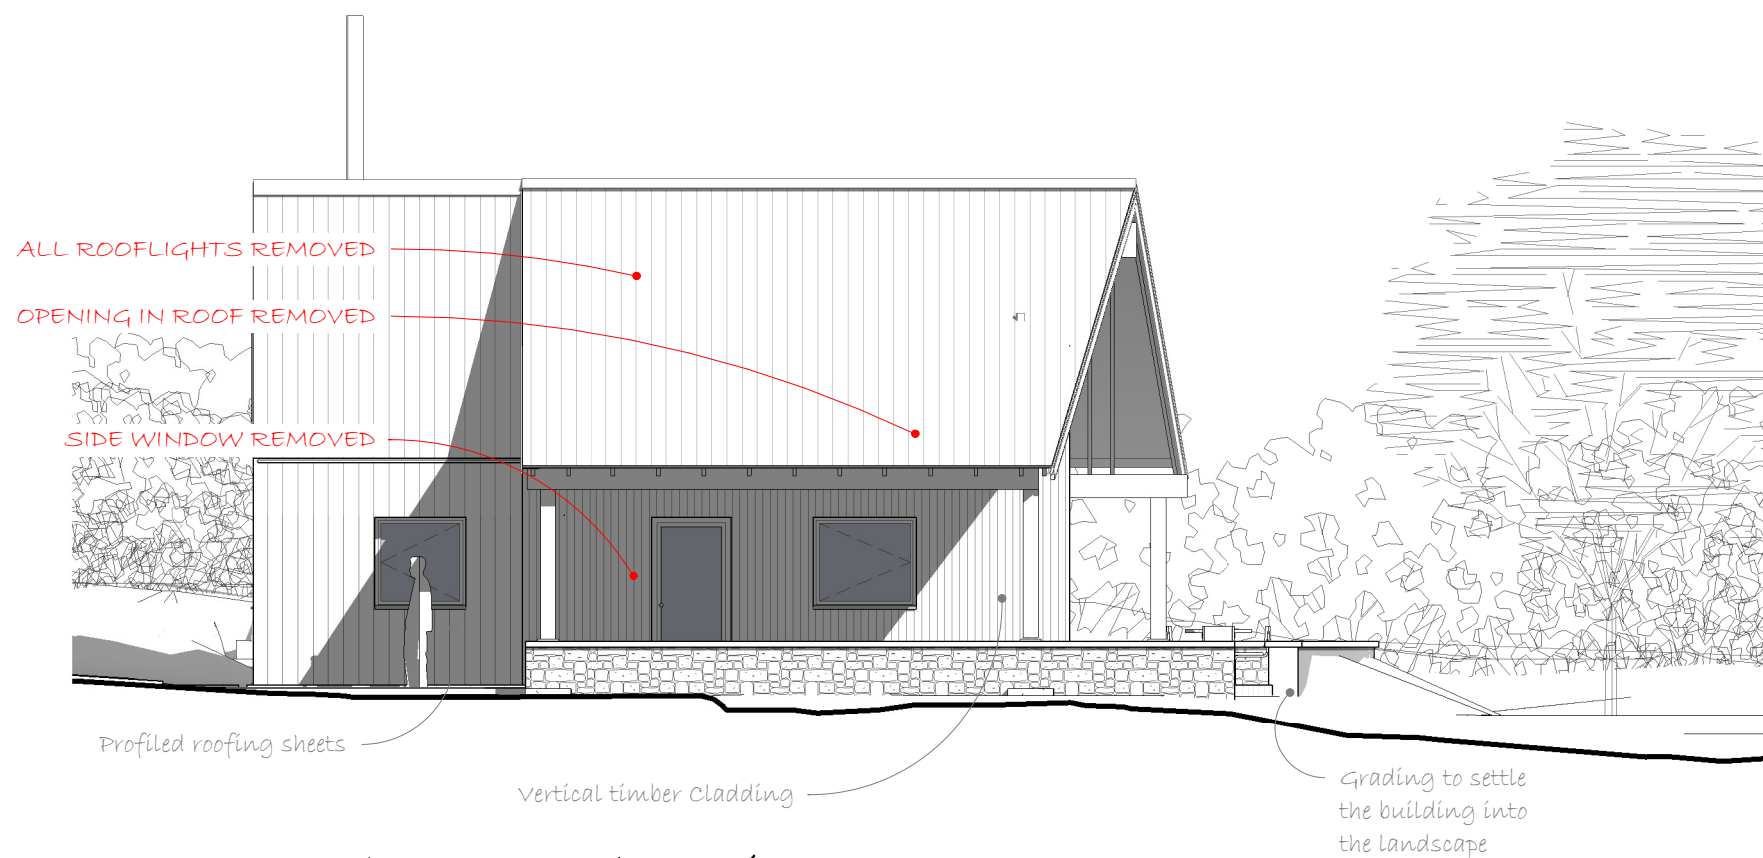

2 South-West Elevation  
1:100

0 2m 4  
Scale 1:100