



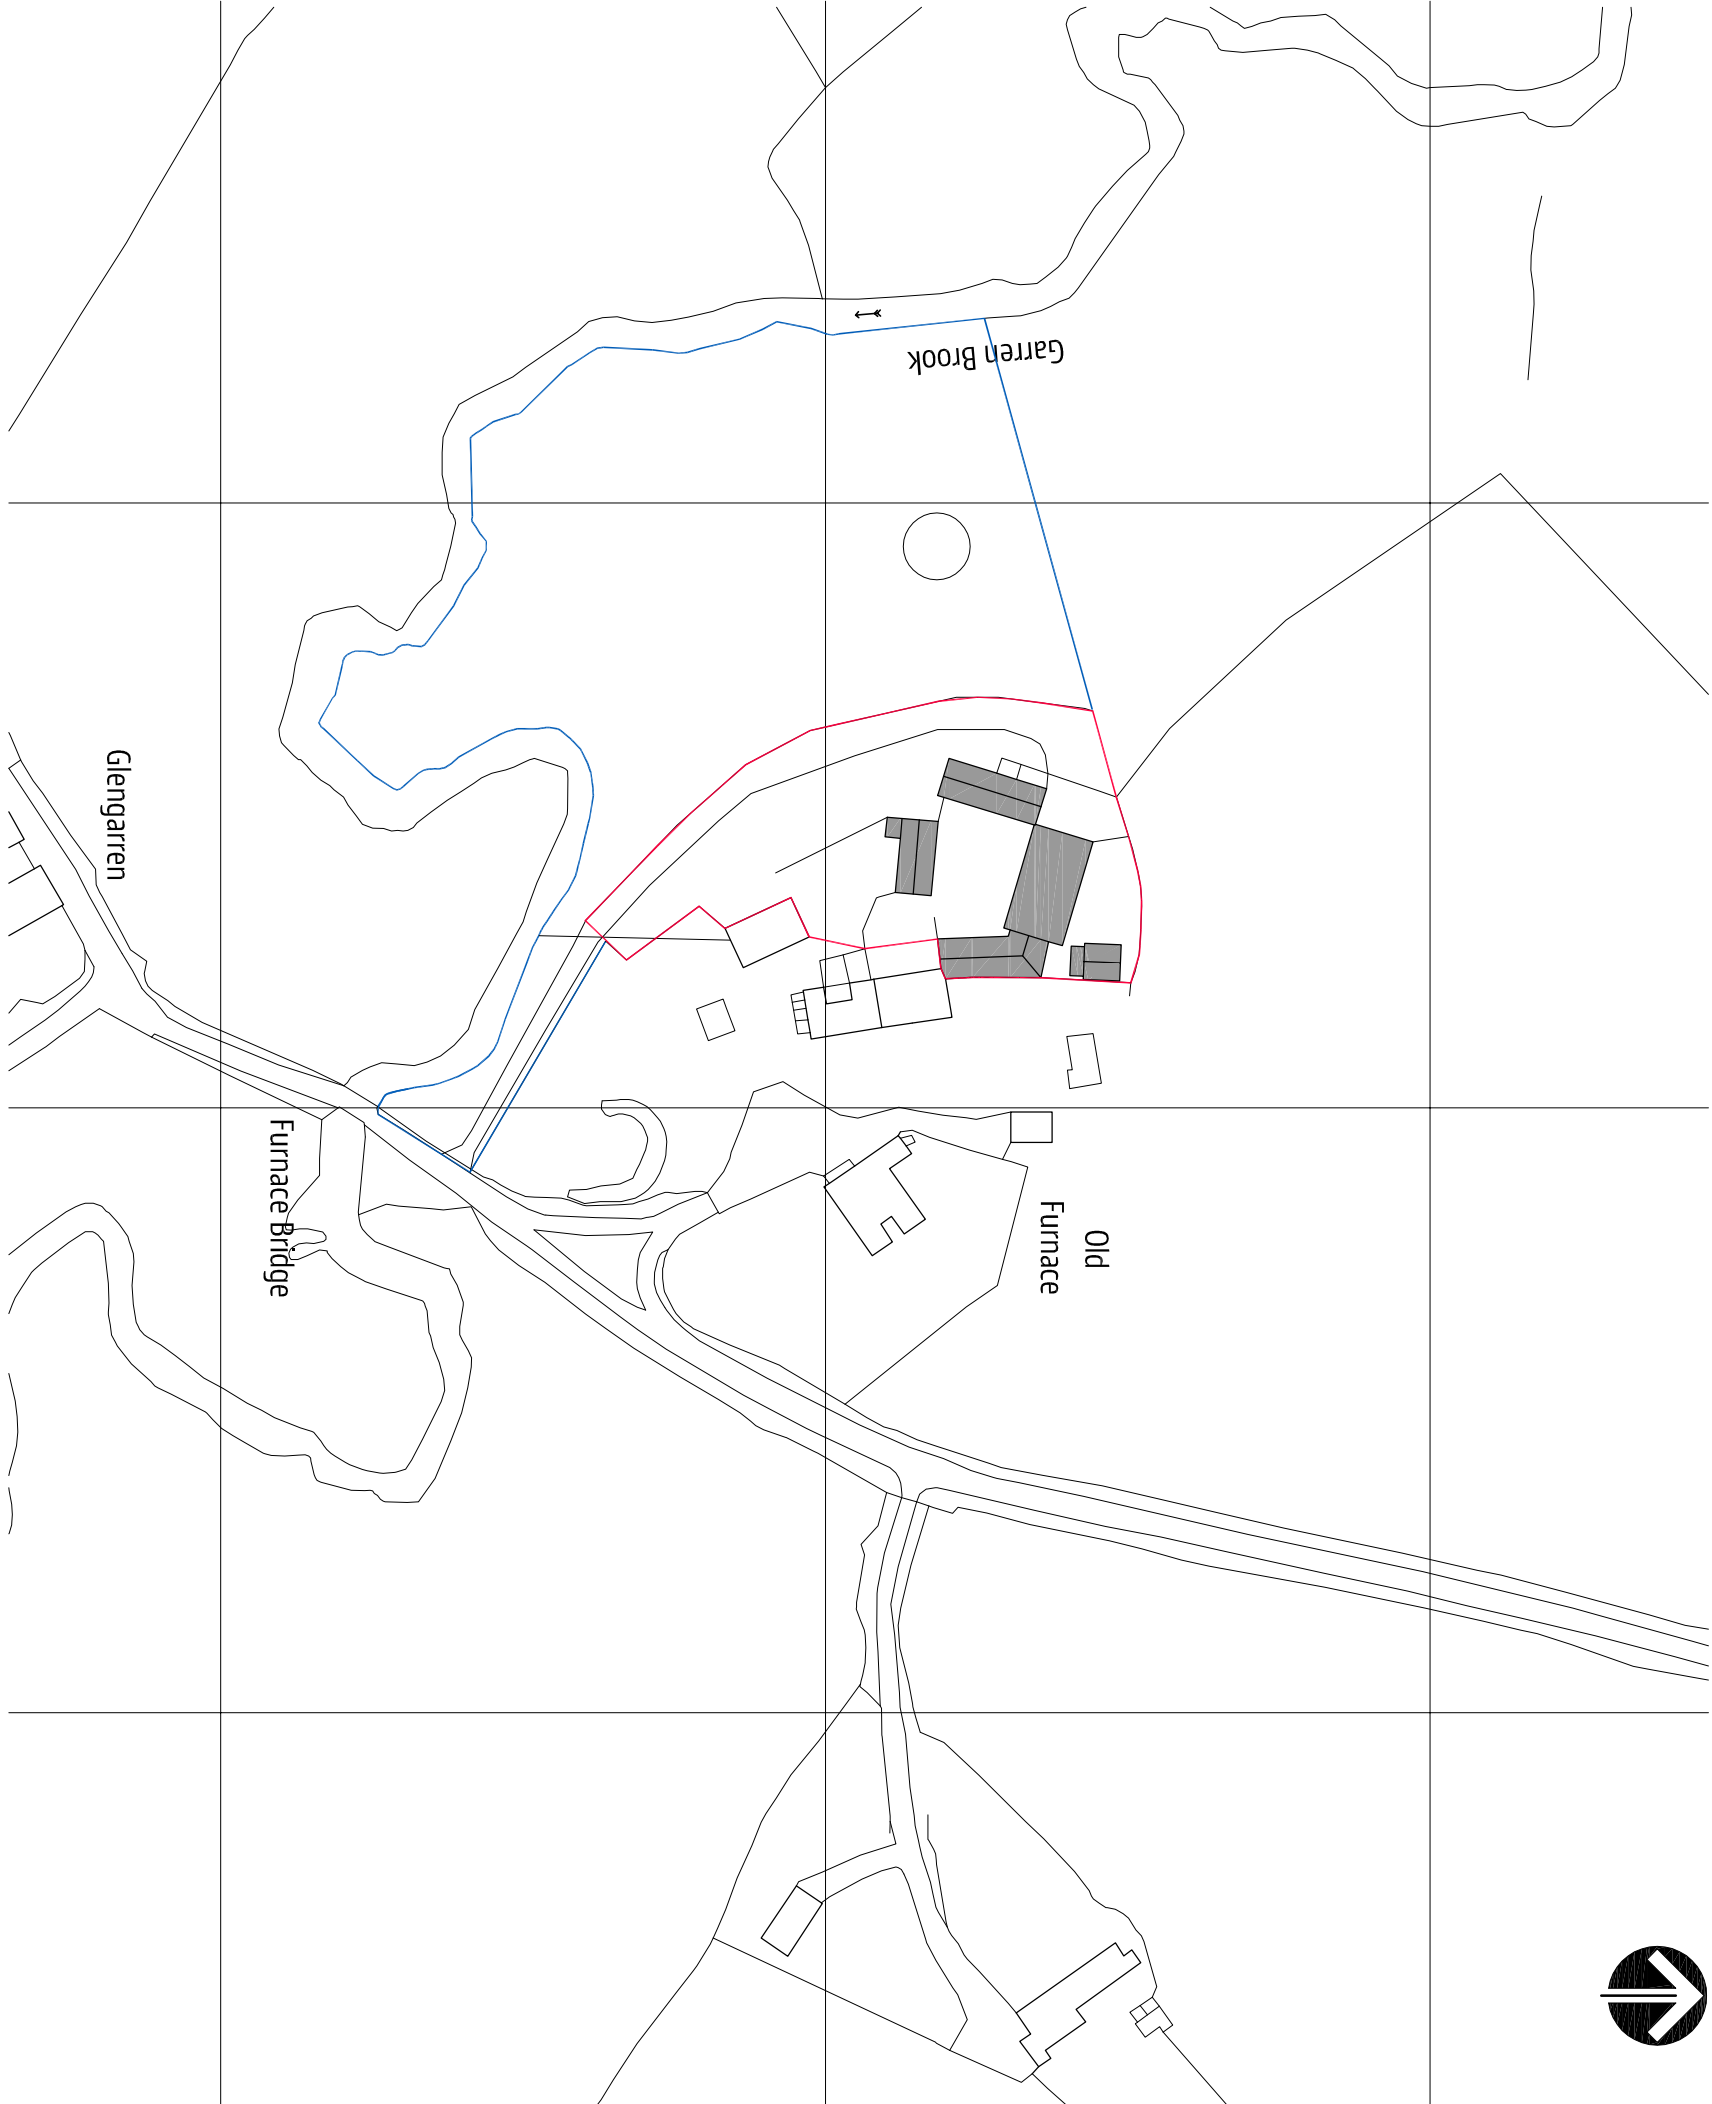


Ordnance Survey (c) Crown Copyright 2017. All rights reserved. Licence number 100029432

SITE LOCATION PLAN 1:1250

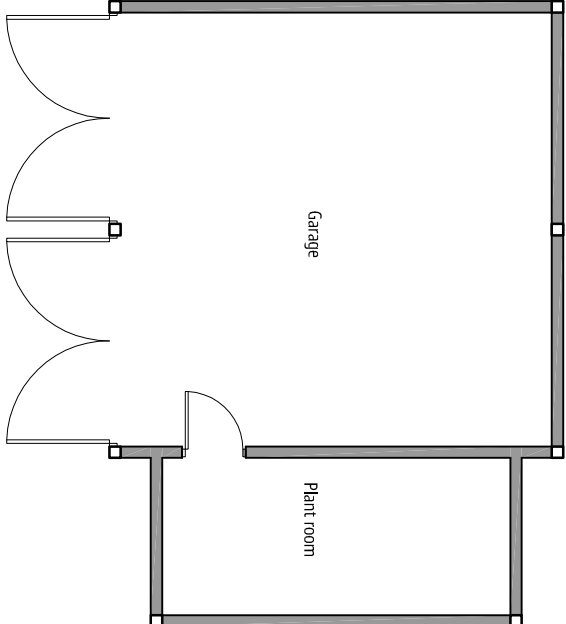


GARAGE FLOOR PLAN

 


KEY TO MATERIALS


- a. natural slate roofing
- b. timber garage doors
- c. horizontal untreated timber boarding
- d. brickwork/plinth

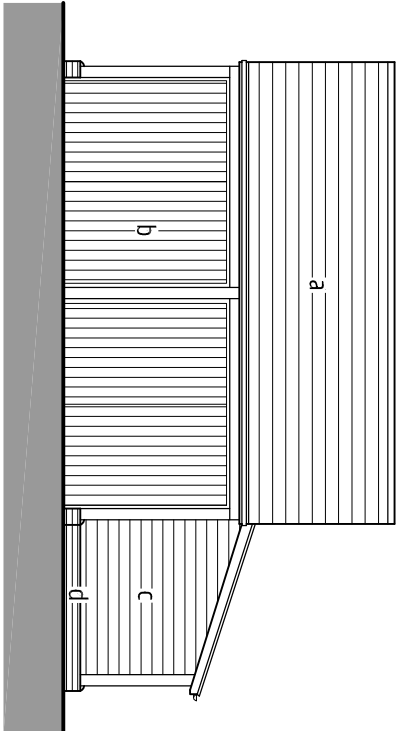


WEST ELEVATION

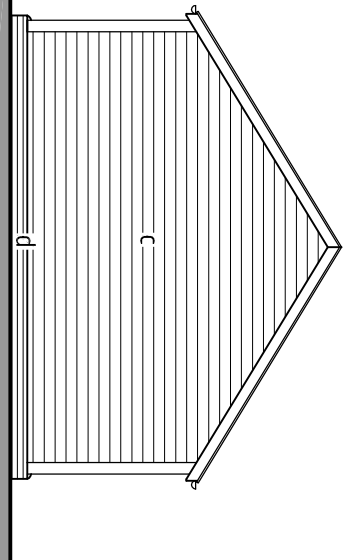

NORTH ELEVATION

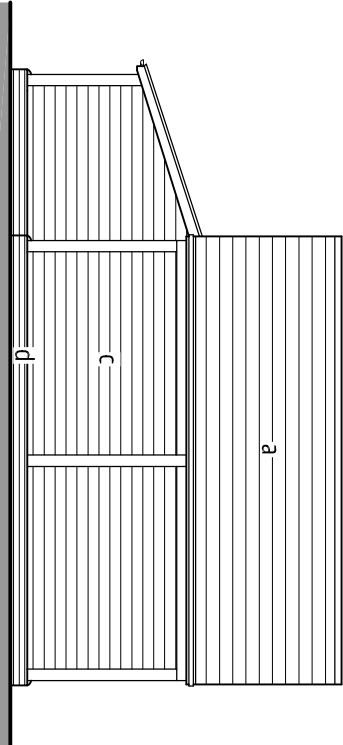

EAST ELEVATION

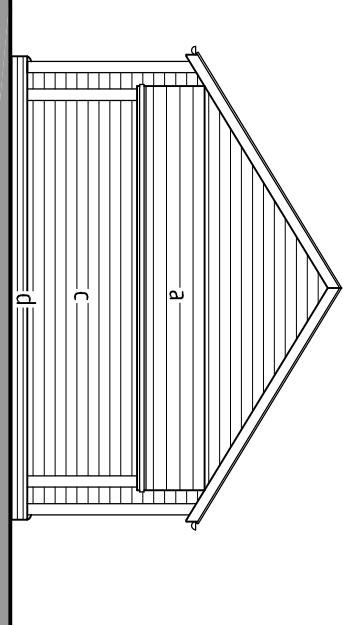

SOUTH ELEVATION



SITE PLAN 1:250

Passing bay

client
MISS B DERBYSHIRE
project
FURNACE FARM
OLD FURNACE ROAD, ST WEONARDS, HR2 8NZ
drawing
SITE PLANS

date
20/02/2017
scale
1:100 @ A1
drawing no.
707-PL01
rev

100 Chase Road
Boscombe
Bournemouth
BH8 5JH
t. 01966 686337
e. info@hdbp.co.uk
w. www.hdbp.co.uk

HDBP
HEREFORDSHIRE DESIGN PARTNERSHIP

all dimensions must be checked on site and
used as a guide only. This drawing is for
reference only and should not be used for
any other purpose. The author is not
responsible for any errors or omissions.
drawing remains copyright of the author