


SECTION AA  
SCALE 1:200 @ A1

MATERIALS KEY

- FACING BRICKWORK
- HUNG TILES
- METAL CLADDING
- FEATURE TILES
- CLAY PLAIN ROOF TILES



KEY PLAN

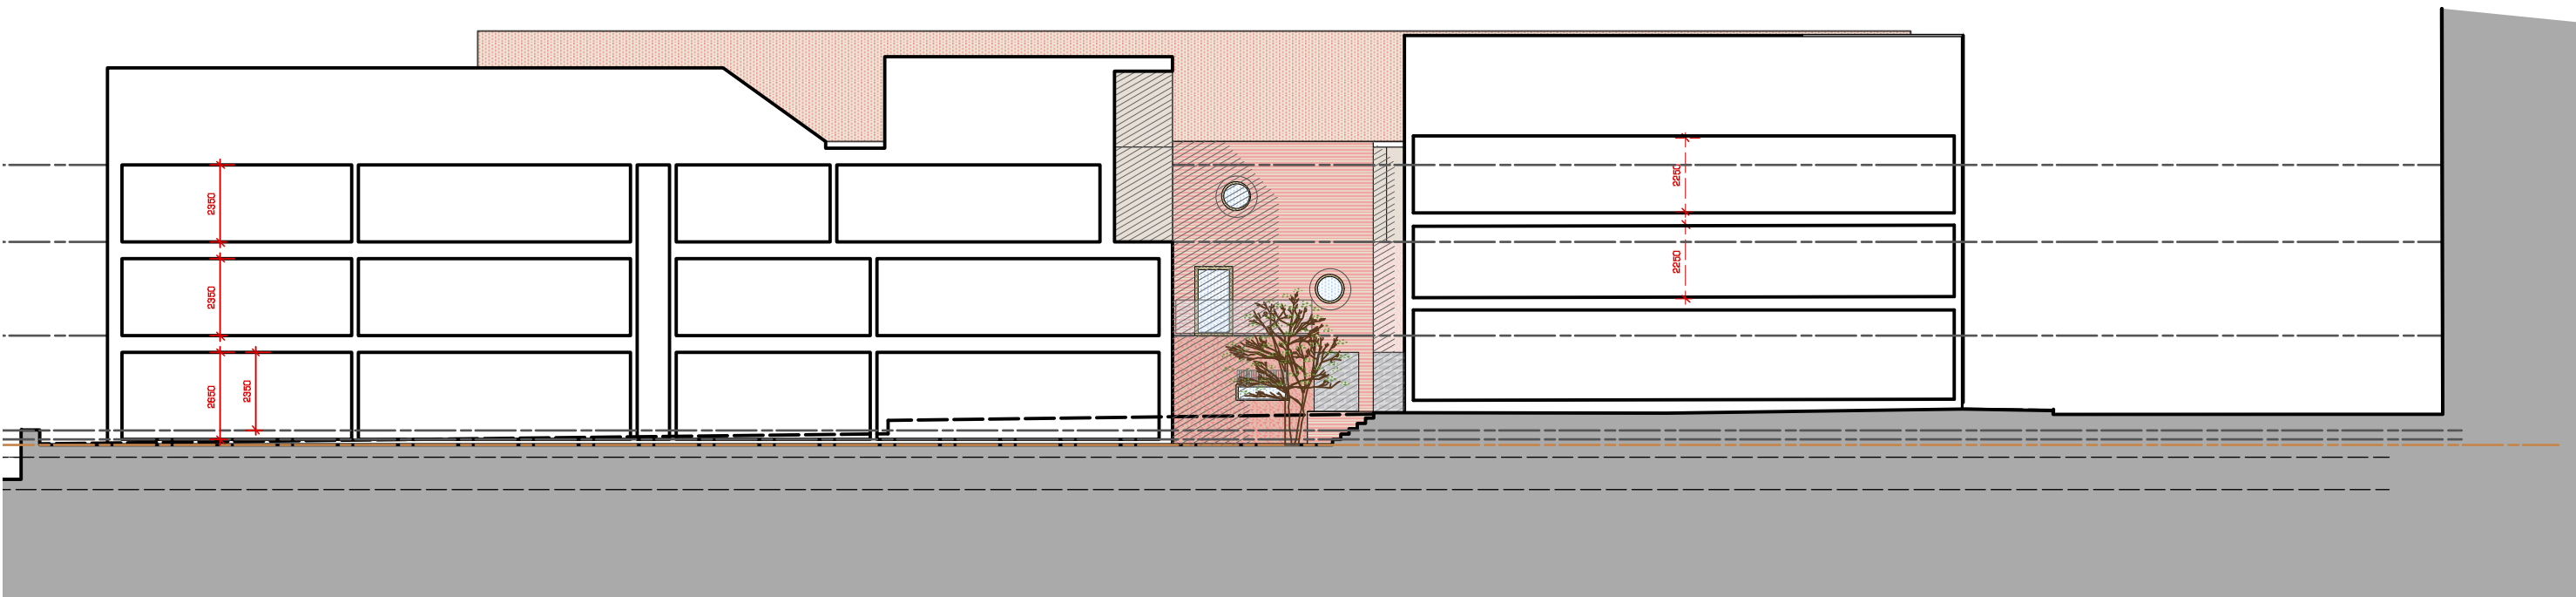

SECTION BB  
SCALE 1:200 @ A1



SECTION EE  
SCALE 1:200 @ A1



NORTH ELEVATION  
SCALE 1:200 @ A1



WEST ELEVATION  
SCALE 1:200 @ A1

Market Street Apartments, Ledbury, Herefordshire

PROPOSED SECTIONS AND ELEVATIONS 1

1:200 @ A1

E	Key plan updated	LA	30.11.20	H	Stair tower updated following consultee comments	LA	28.04.21
D	Section EE and West Elevation added. Elevations updated in line with current plans. Materials key added	LA	05.11.20	G	North and west elevations adjusted following comments received from consultee	LA	22.04.21
C	Elevations developed after client/project mtg 30.05.2020 (Elev Opt 1)	PK	05.08.20	F	Newmarket House detail added, communal balcony added to FF (section BB), levels adjusted around Gweli House	LA	13.01.21
B	Minor adjustments to windows & roof line	PK	15.05.20				
A	Existing (dotted) and proposed levels indicated accurately	PK	07.05.20				
Rev	Description	By	Date	Rev	Description	By	Date

0688/102(H) PLANNING

PROJECT AND DRAWING NO. STATUS

CLIENT The Eades Properties Ltd

DANKS  
WAREHOUSE  
Diglis Basin  
Diglis Road  
Worcester  
WR5 3BW  
tel 01905 358626  
fax 01905 350489

kke  
architects