



- Key to Annotations
- A/B - Air Brick
 - B/F - Balanced Flue
 - EGL - External Ground Level
 - FFL - Finished Floor Level
 - ID - Internal Door
 - ME - Mechanical Extract
 - RWP - Rain Water Pipe
 - SD - Smoke Detector
 - SS - Stub Stack
 - SVP - Soil Vent Pipe
 - T&G - Tongue and Groove
 - WB - Basement Window
 - WG - Window at Ground Floor
 - WF - Window at First Floor
 - XD - External Door
 - XDB - External Door to Basement

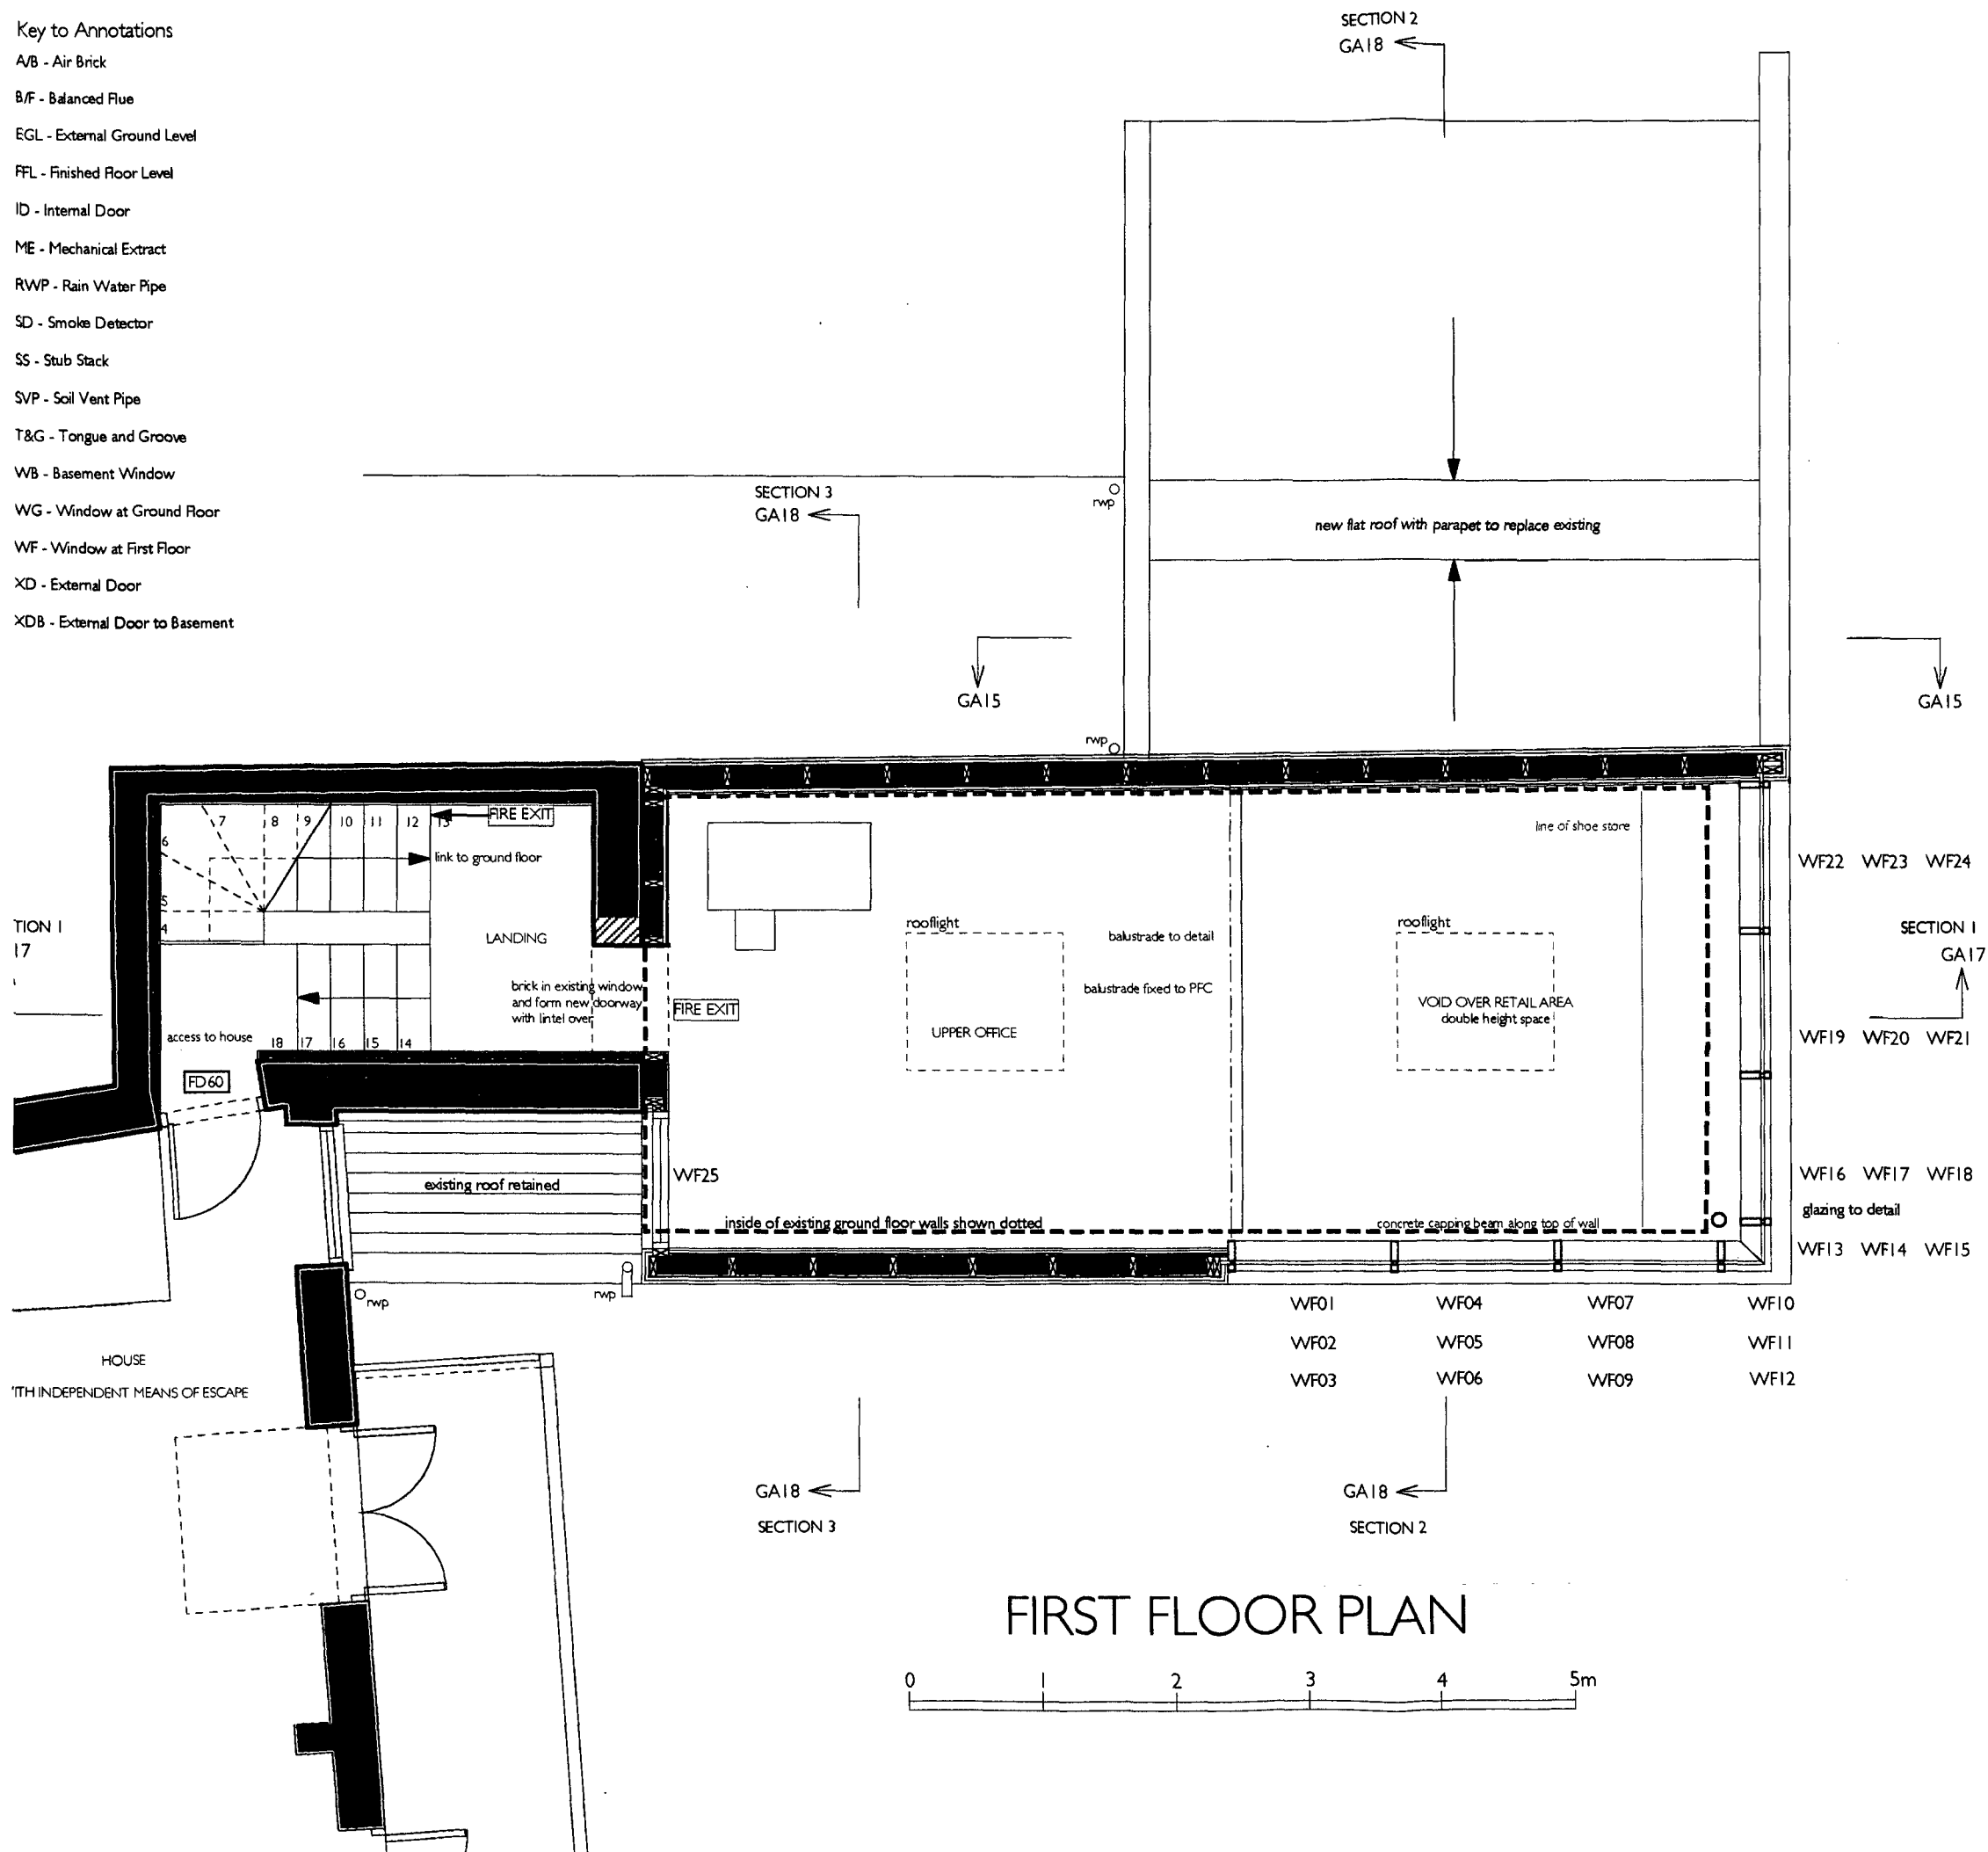

- Concrete capping
- Existing solid brick walling
- New Brickwork
- Thermal Insulation (See Specification for details)
- Acoustic Insulation (See Specification for details)
- Drainage run (Below ground)
- Drainage run (Above ground)
- Blockwork walling
- Studwork walling
- Existing walling to be demolished

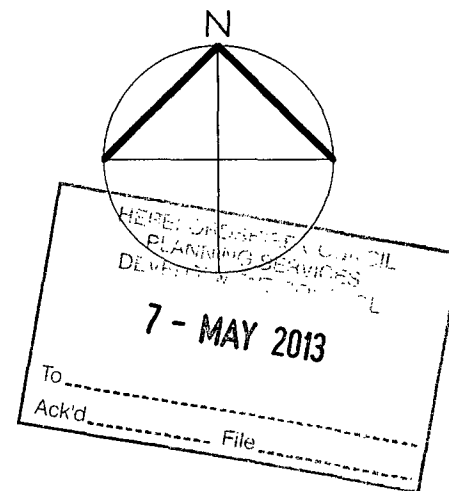

GA12

Revisions
A 17.02.12
Fire Exit signs added
and Fire Door designation
B 02.12.12
Steel frame deleted
General update

Proposed Extension to Pritchards Menswear
9 King Street, Hereford
First Floor Plan as Proposed
Drawing no. 98313.GA12B
Scale 1:50 at A3, 1:25 at A1
February 2013

warren benbow architects
21-22 Mill Street, Hereford
Herefordshire HR4 9AL
01949 539 156
www.warrenbenbow.co.uk
m.b@warrenbenbow.co.uk