


Scale 1:100
Issue 4.6



FRONT ELEVATION



SIDE ELEVATION

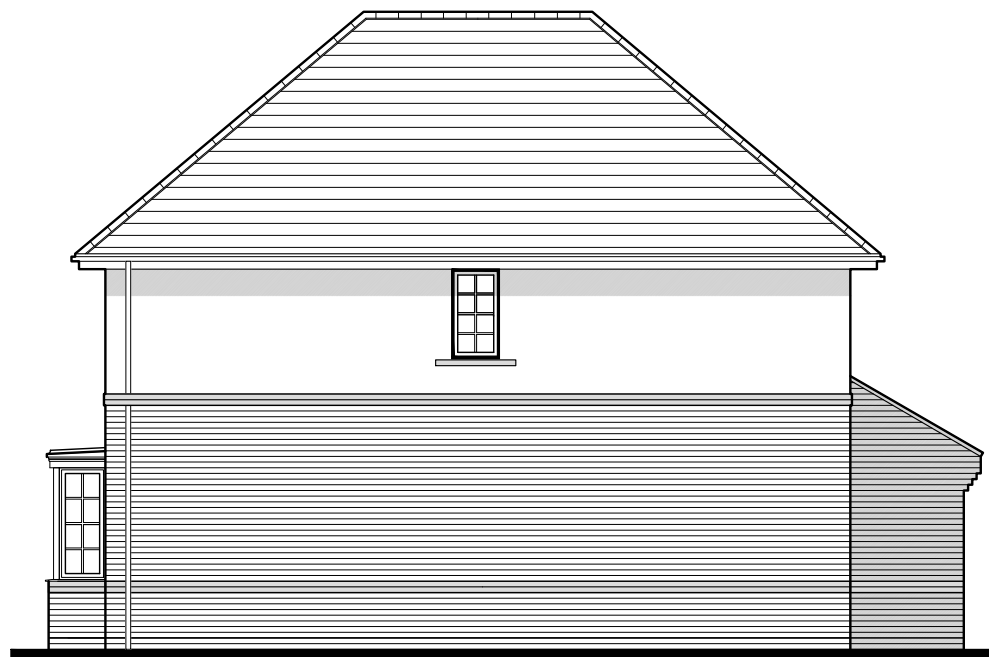

REAR ELEVATION



SIDE ELEVATION

Burns

RENDER
493.PL-02


DATE: NOV 2020
SCALE: 1:100 @ A3

REV:


DRAWN: MF
CHECKED: GPM

121.67m²
1310ft²


BLOOR HOMES

 

Scale 1:100
Issue 4.6

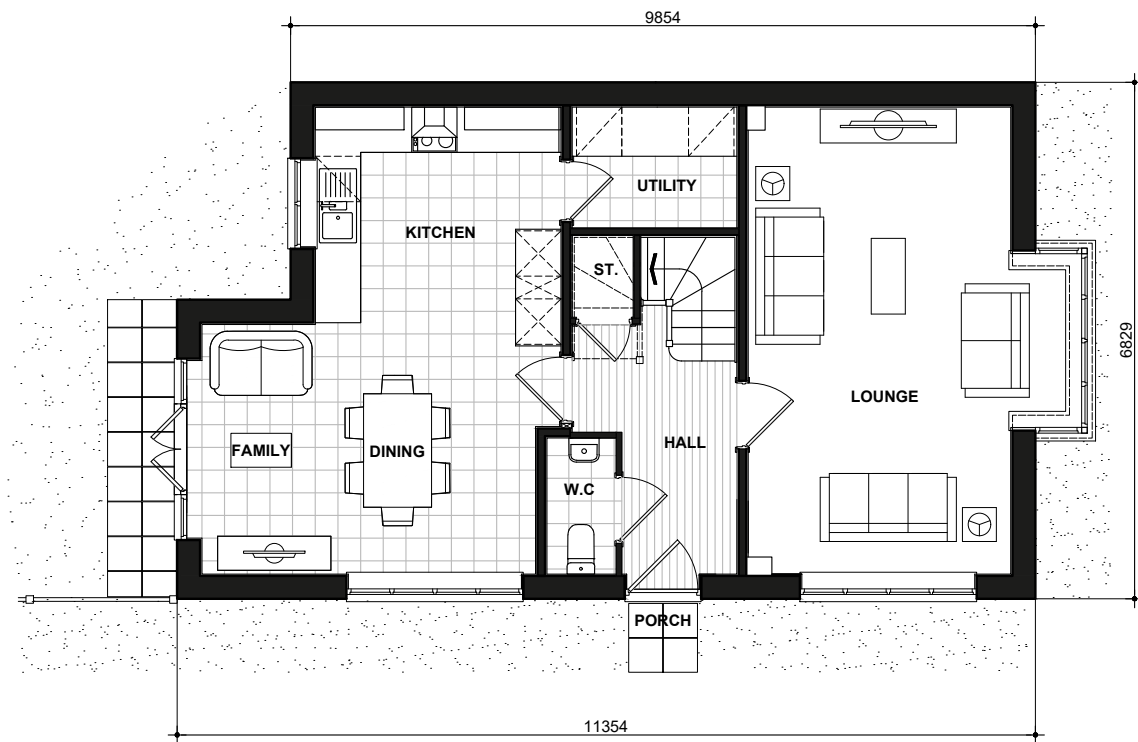

GROUND FLOOR PLAN

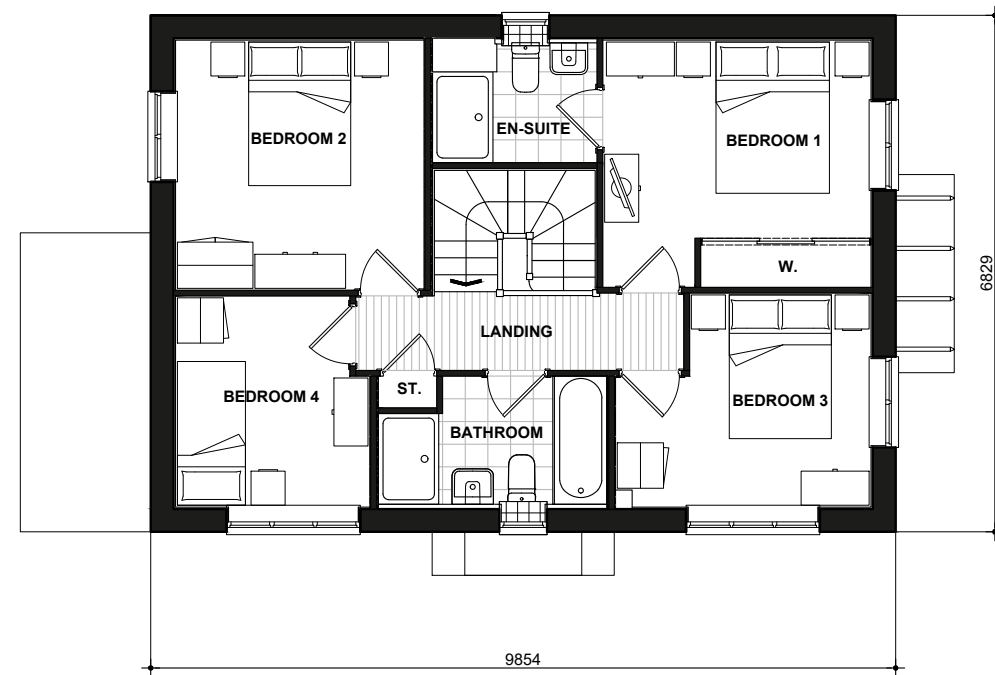

FIRST FLOOR PLAN

Burns

FLOOR PLANS

493.PL-05

DATE: NOV 2020
SCALE: 1:100 @ A3
DRAWN: MF
CHECKED: GPM
REV:
121.67m²
1310ft²

