



Scale 1:100
Issue 4.4




QA477
FRONT ELEVATION

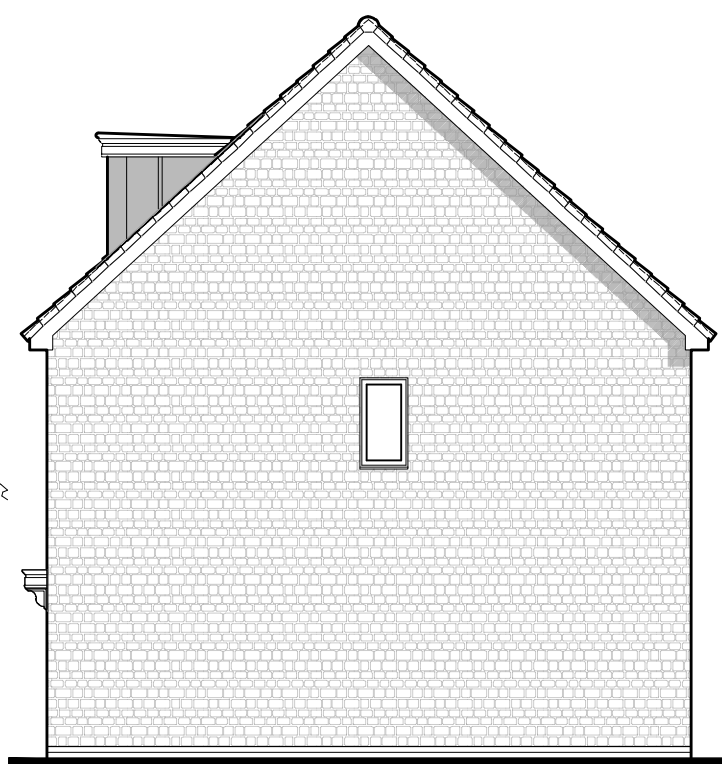


QA477
SIDE ELEVATION

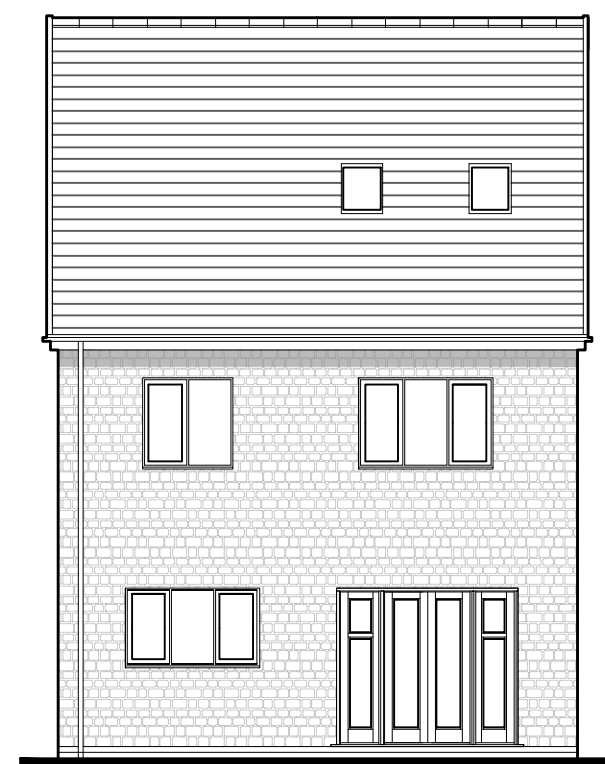


QA477
REAR ELEVATION

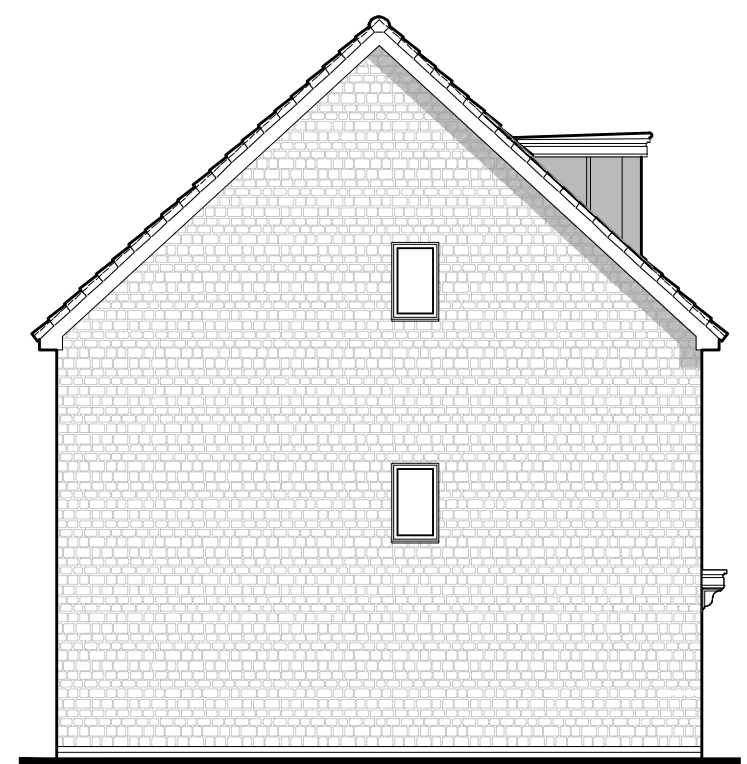


QA477
SIDE ELEVATION

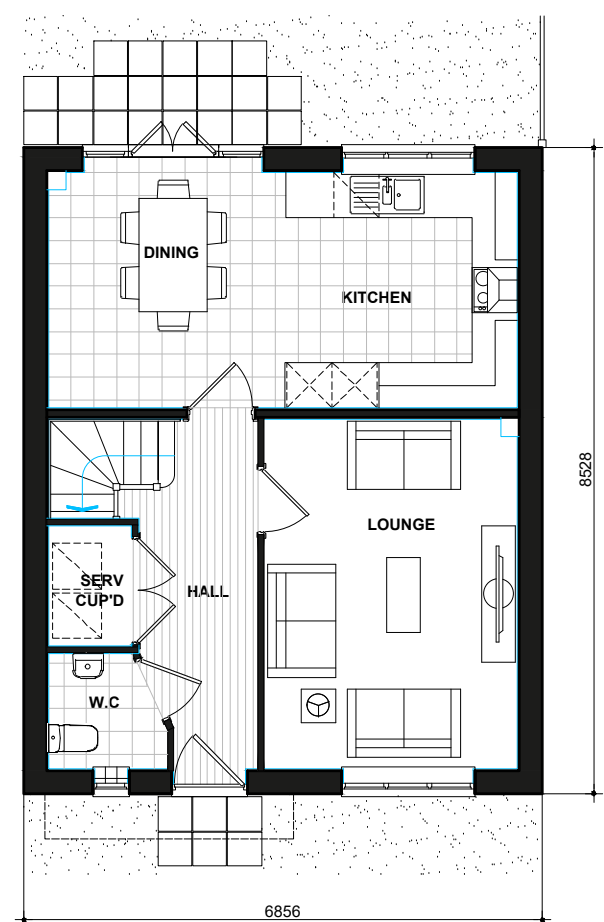

GROUND FLOOR PLAN

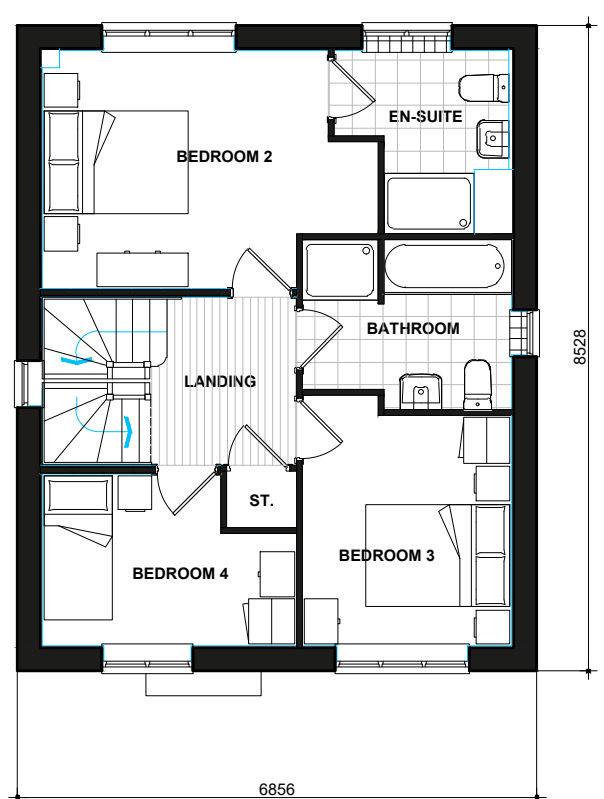

FIRST FLOOR PLAN

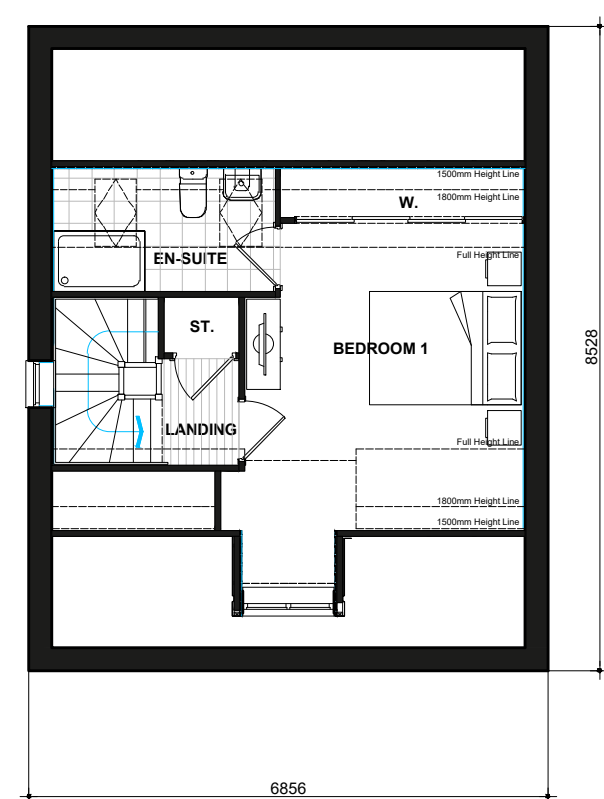

SECOND FLOOR PLAN

Morris
STONE
QA477-1.PL-03

DATE: MAY 2020
SCALE: 1:100 @ A3
DRAWN: JDT/SG
CHECKED: GPM

REV: A
129.88m²
1398ft²

BLOOR HOMES