



01 South Elevation
1 : 100

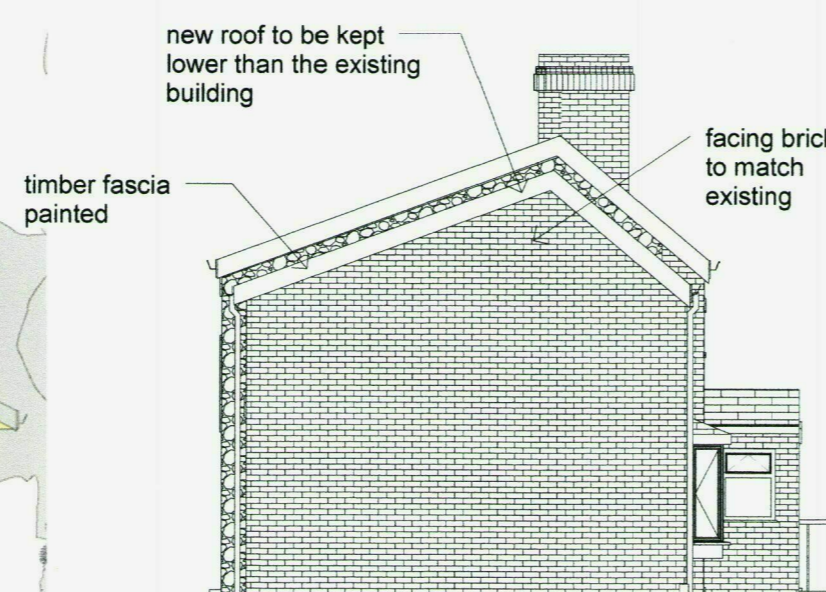

02 West Elevation
1 : 100

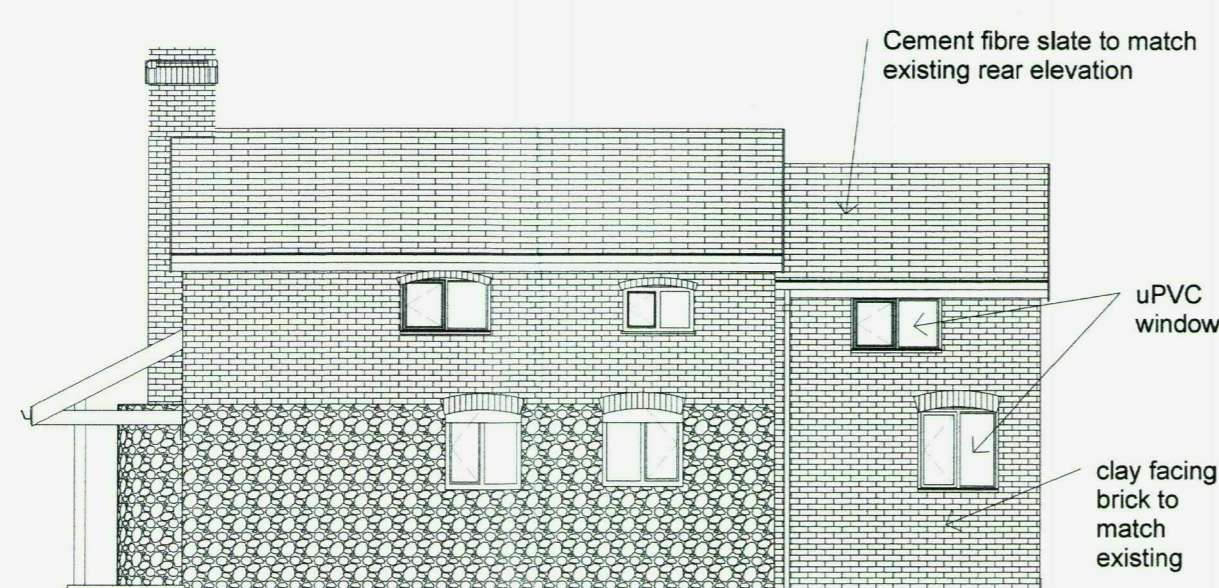


03 North Elevation
1 : 100



04 East Elevation
1 : 100



5 Section 2
1 : 50

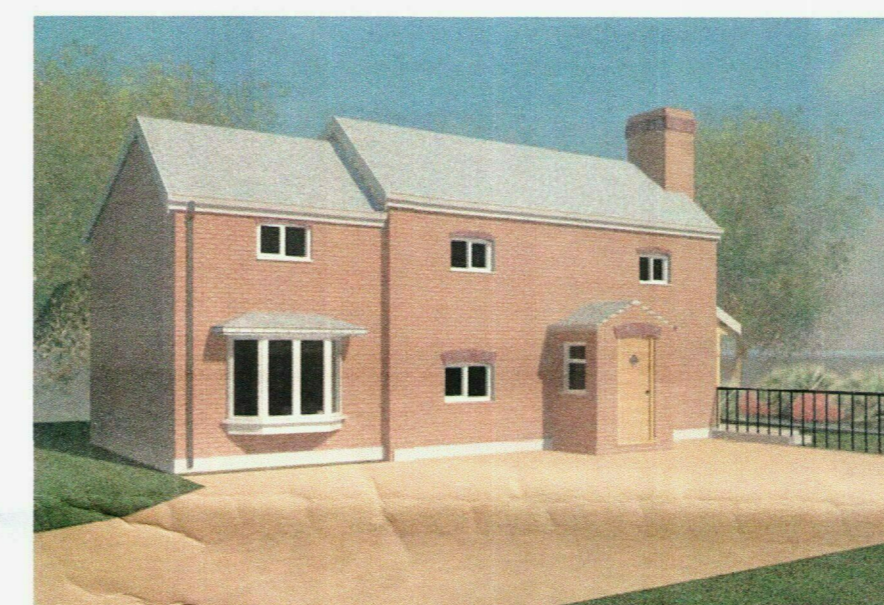


3D external render


Figured dimensions are to be used in preference to scaled ones. All dimensions to be checked by Contractor before commencing work & any discrepancies reported to this office. This drawing is the property of AJN Design & Surveying Services Ltd. Copyright is reserved by them & the drawing is issued on the condition that it is not copied, reproduced, retained or disclosed to any unauthorised person either wholly or in part without the consent of AJN Design & Surveying Services Ltd.

Brick Cottage, Auberrow,
Wellington, Hereford, HR4 8AN

For Approval

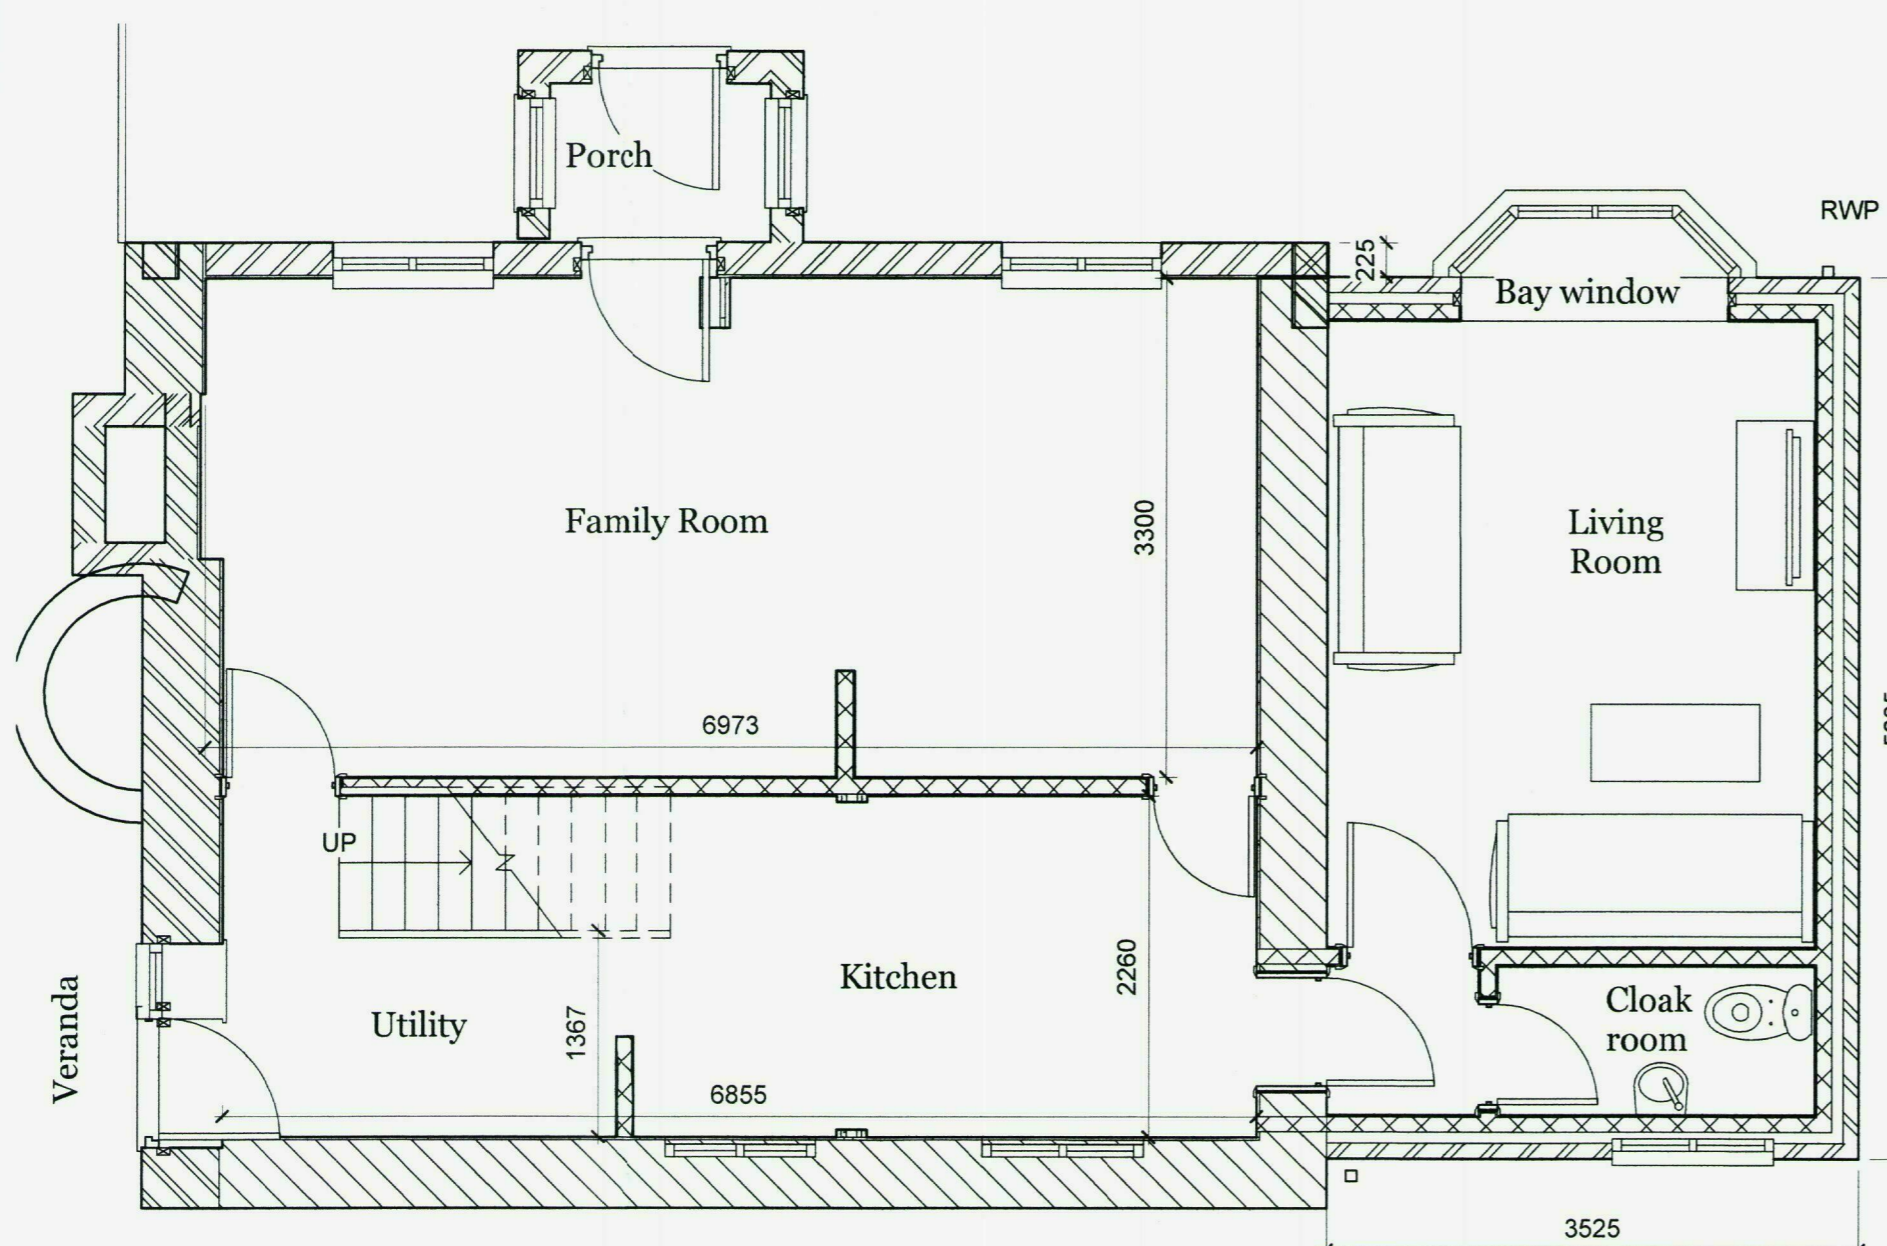

6 Ground Floor Plan
1 : 50

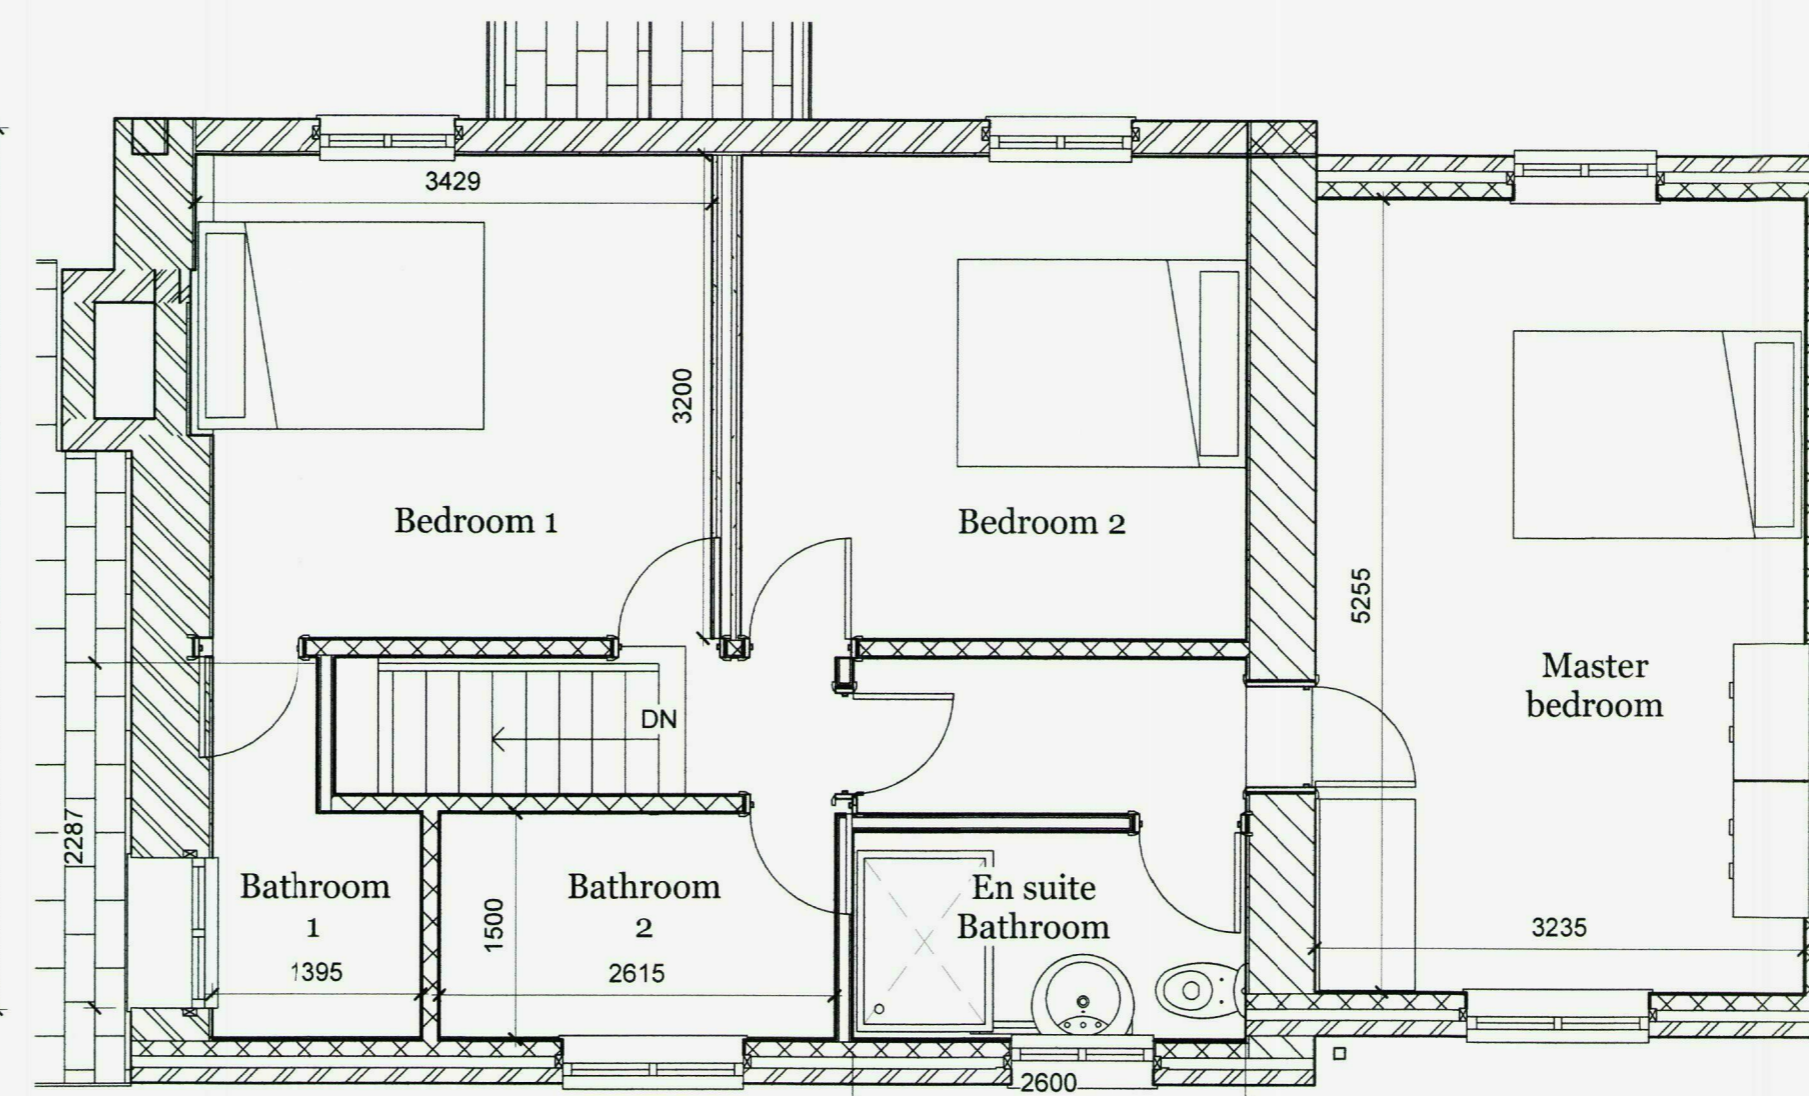

7 1st Floor Plan
1 : 50

Rev	Date	By	Description

Project Number: 971

Client: David Nestorow

Project Title: Brick Cottage, Auberrow, Wellington, Hereford, HR4 8AN

Drawing Title: Proposed Extension to Brick Cottage

Date: 24/10/13 Scale @ A1: As indicated

Drawn By: GP Checked By: AJN

Drawing Number: 971-002

Revision: B

