

121729




South Elevation



East Elevation



North Elevation

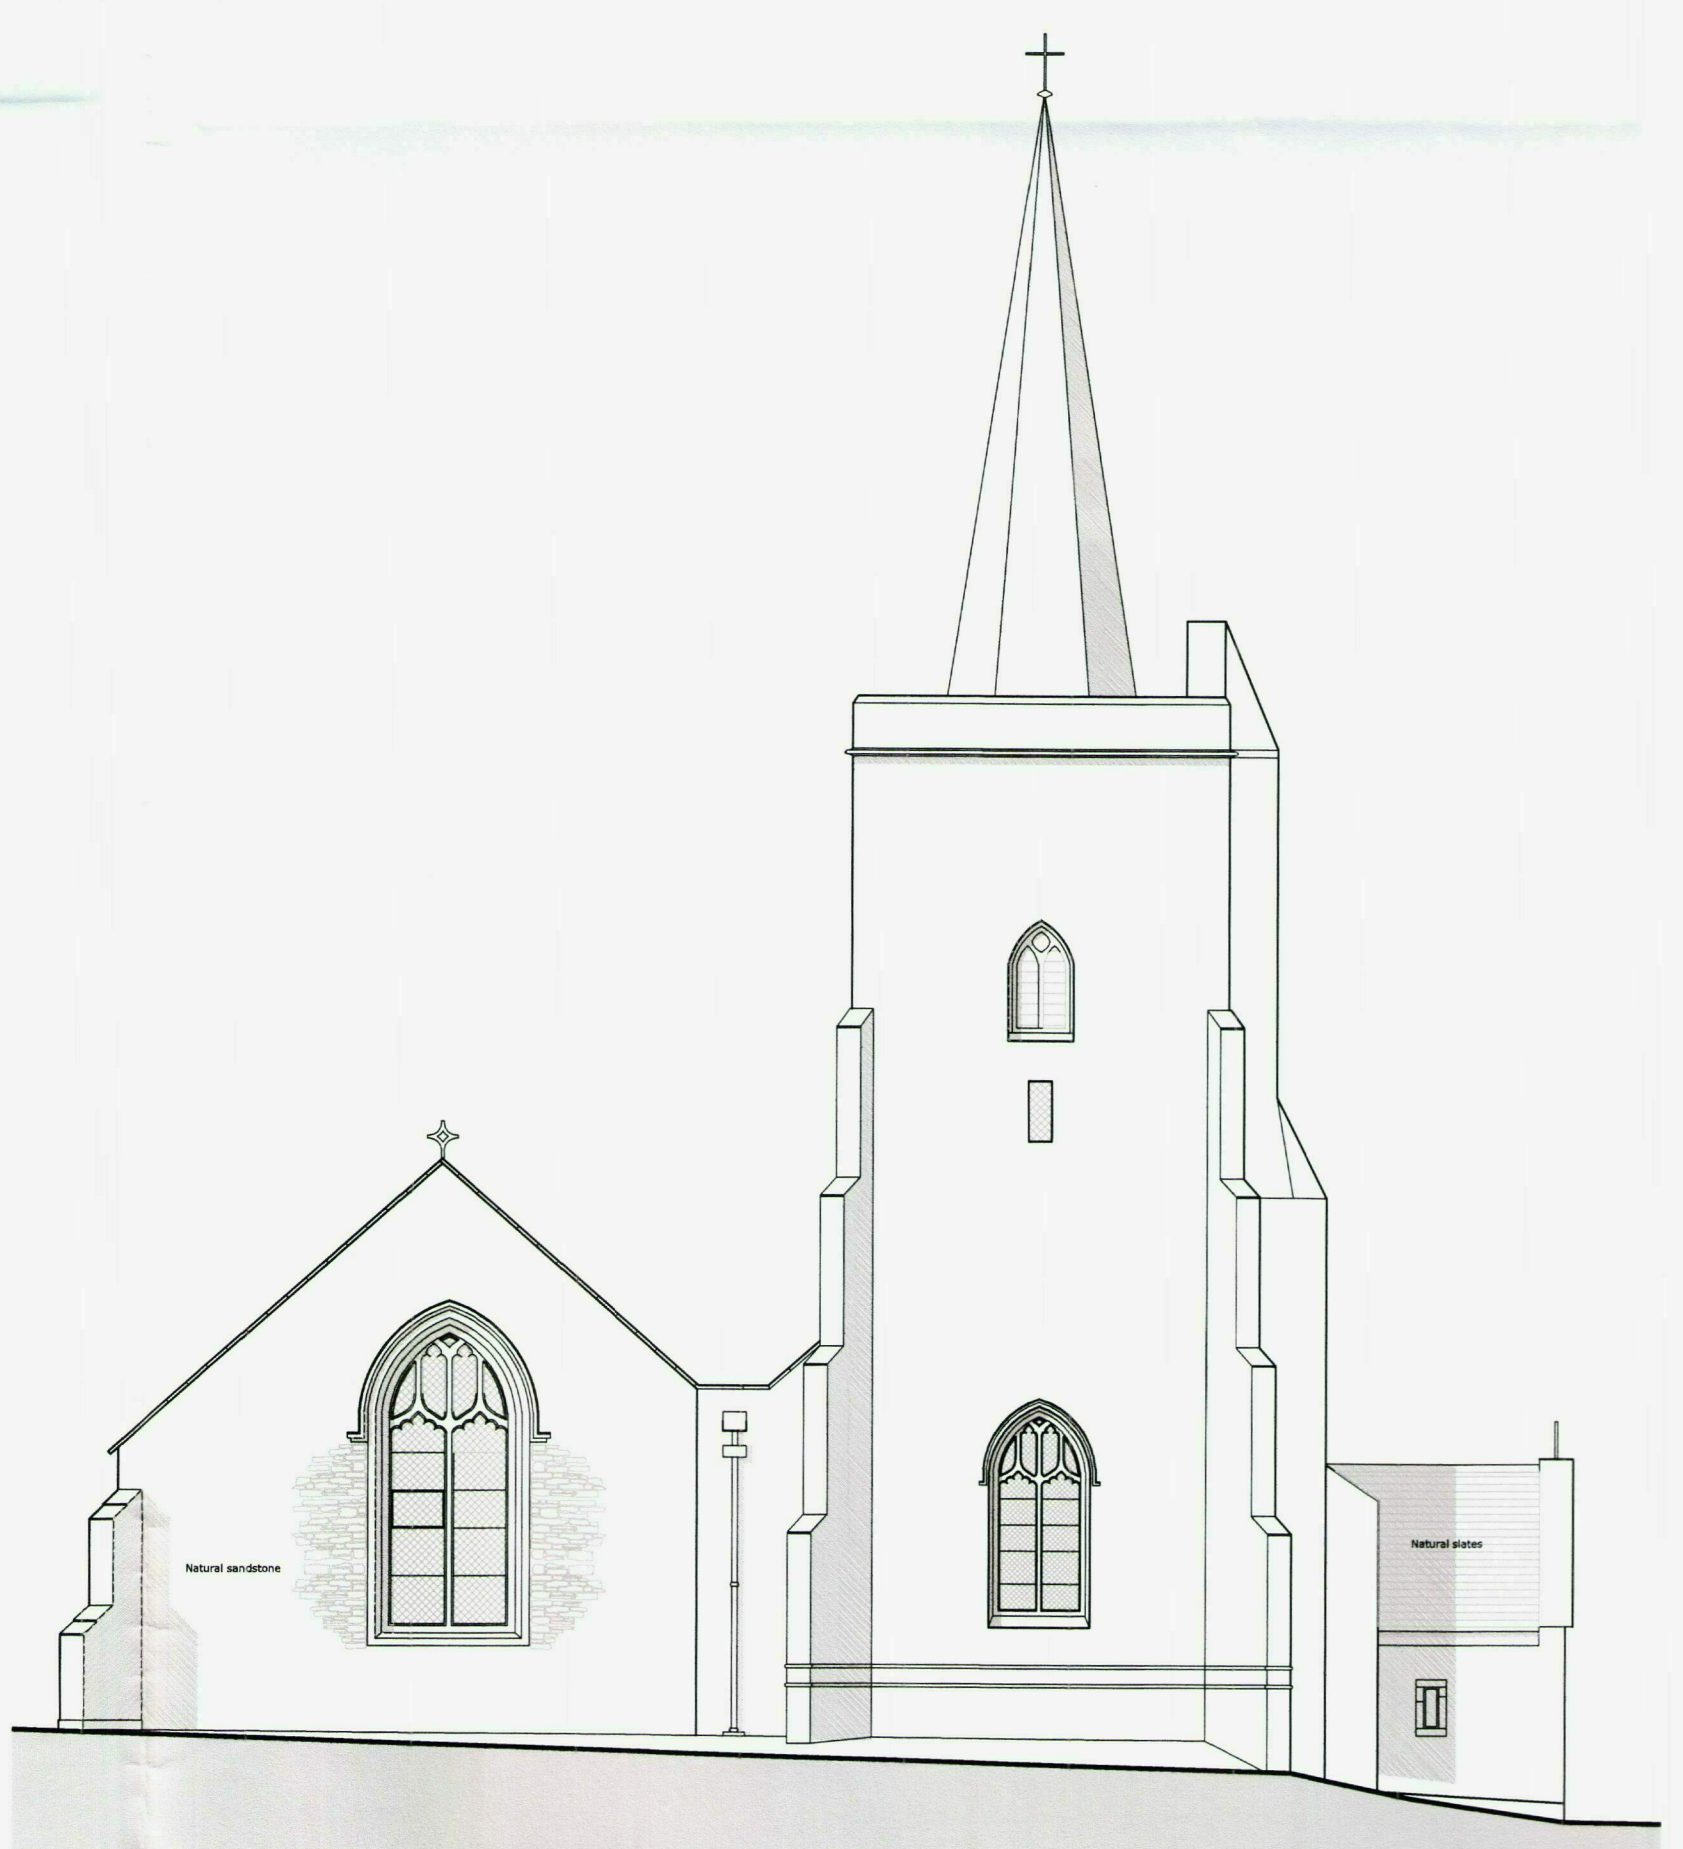

West Elevation

REVISIONS



**hookmasonarchitecture**  
 Hook Mason Limited  
 41 Widemarsh Street  
 Hereford  
 HR4 9EA  
 t. 01432 352299  
 f. 01432 352272  
 e. info@hookmason.co.uk  
 w. hookmason.co.uk

LLANGARRON

St DEINST'S CHURCH  
 COMMUNITY PROJECT

ELEVATIONS AS EXISTING

SCALE @ A1 1:100	DATE APRIL 12	DRAWING NO. 5966-1-20
DRAWN BY NCB	CHECKED BY RL	

