


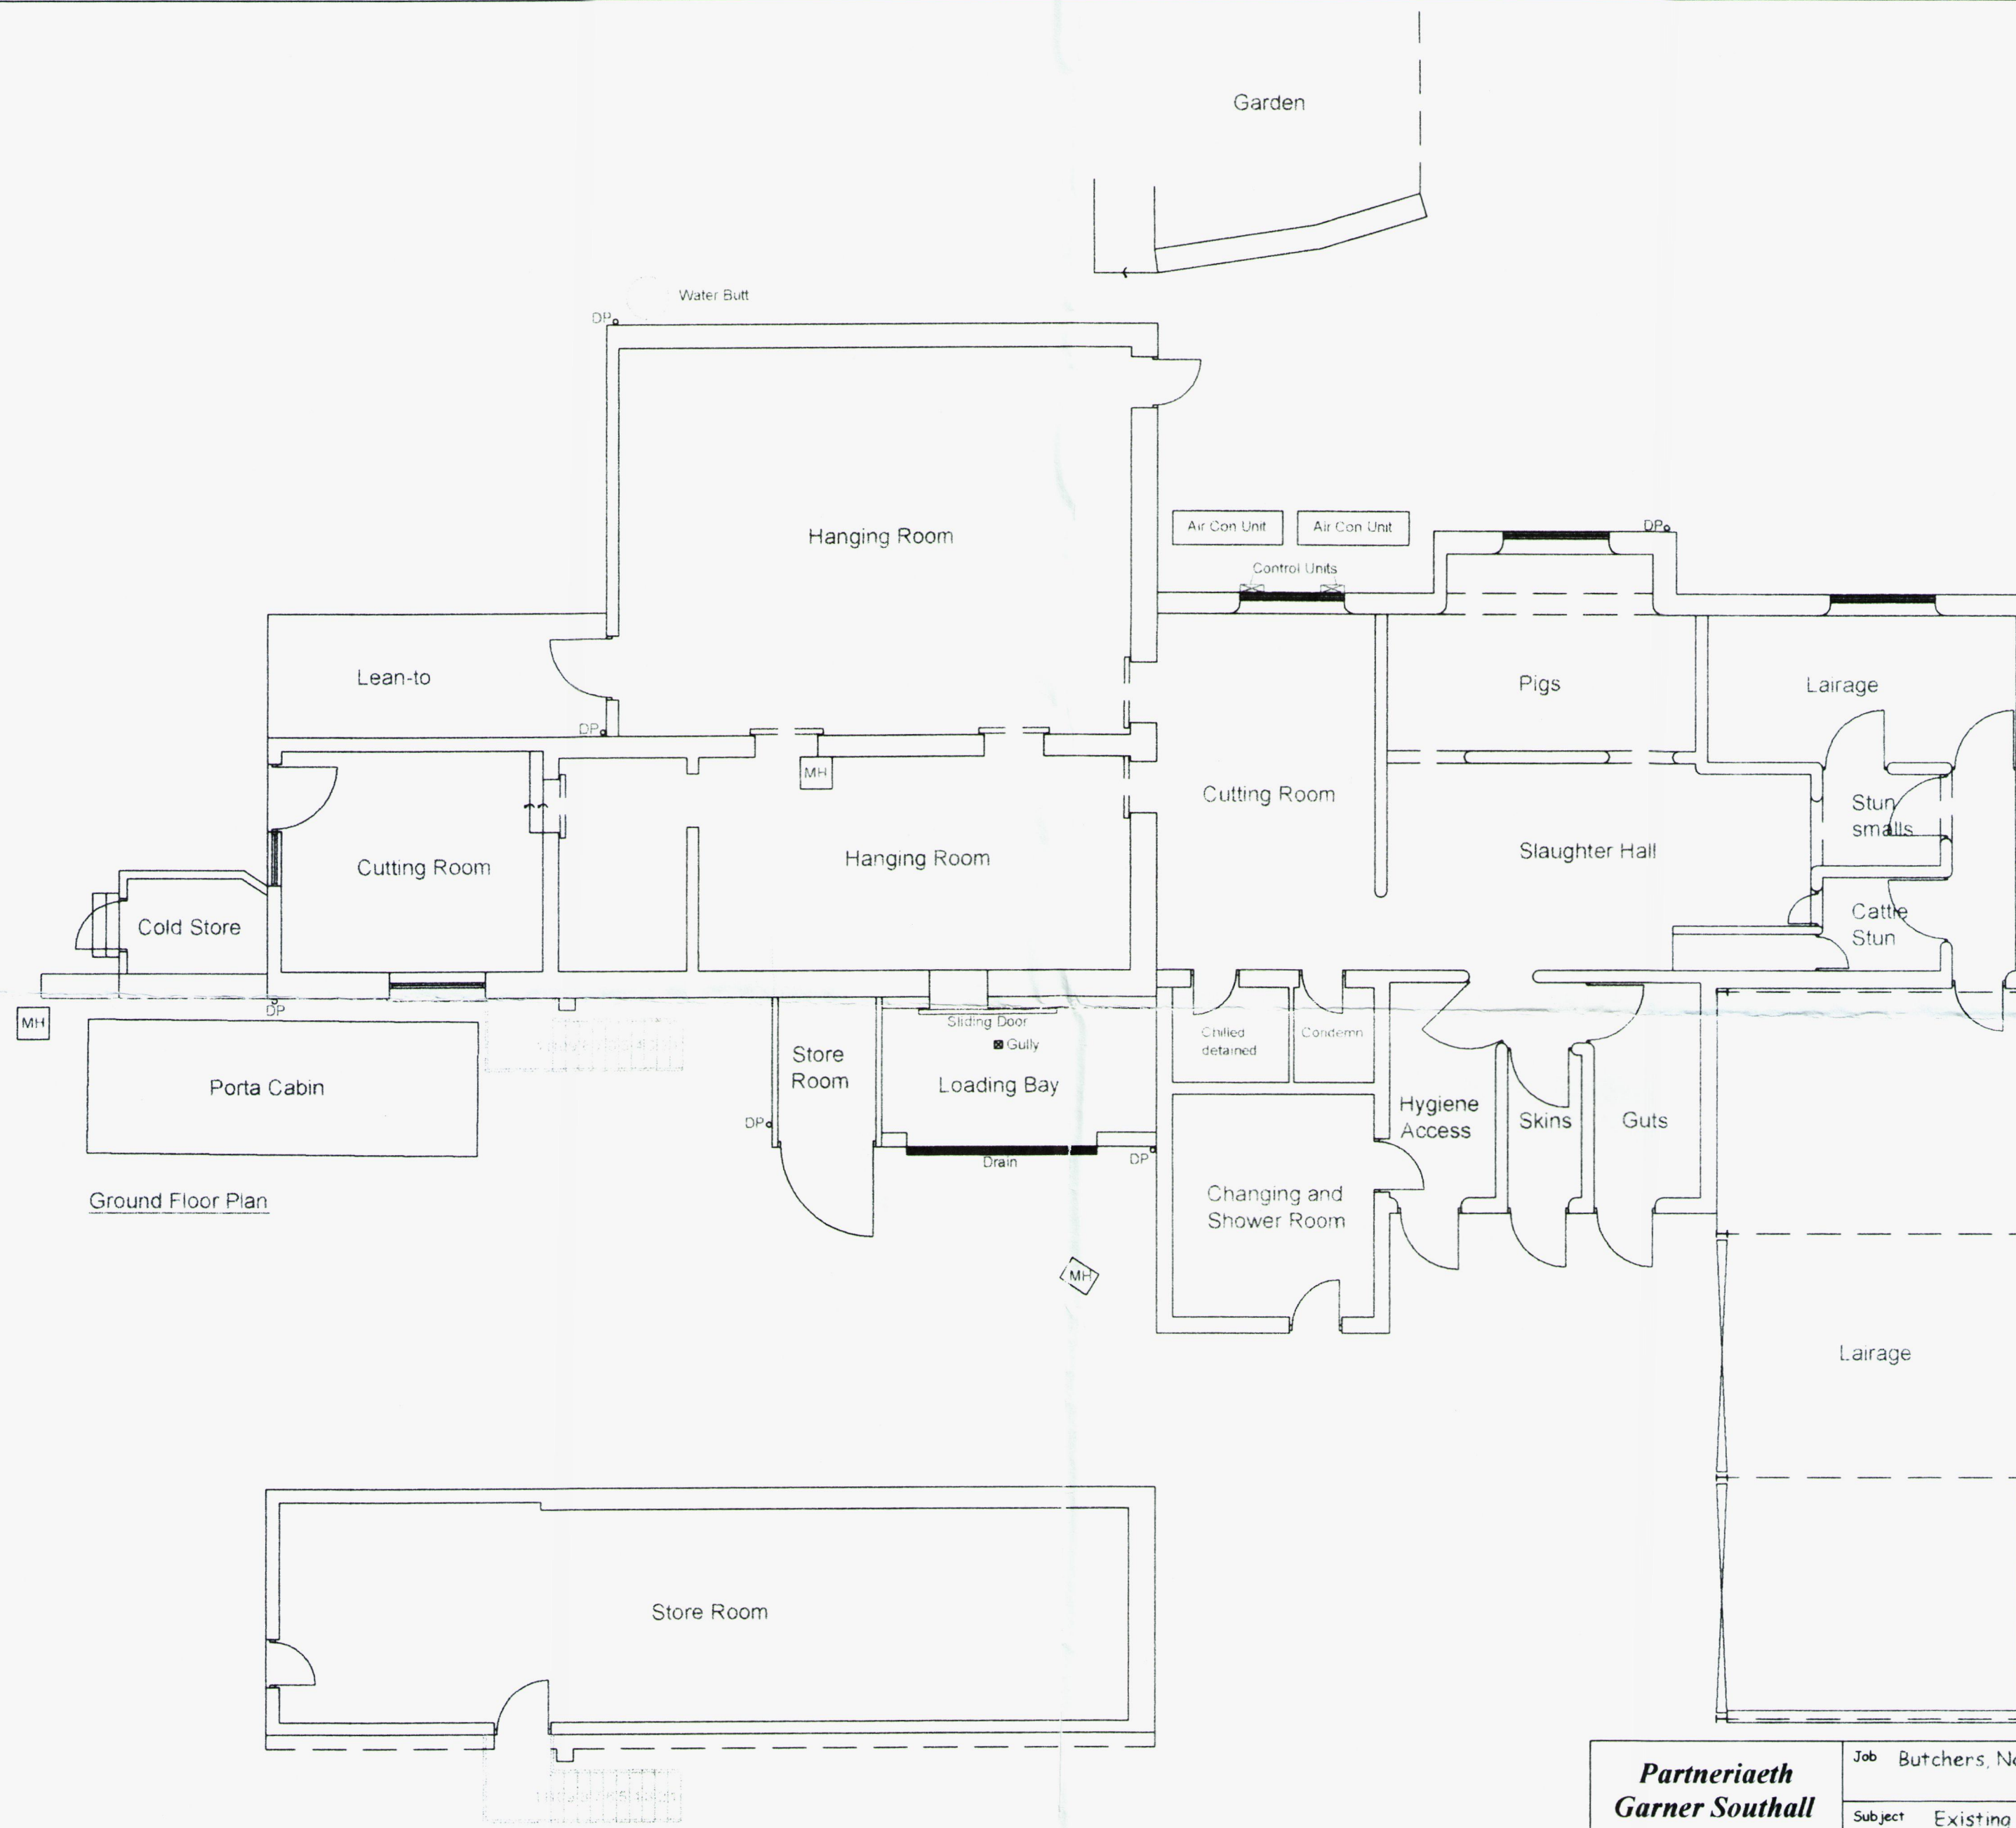

Ground Floor Plan

First Floor Plan

HERFORDSHIRE COUNCIL
PLANNING SERVICES
DEVELOPMENT CONTROL

21 MAY 2014
To: _____
Ackd: _____ File: _____

**Partneriaeth
Garner Southall
Partnership**


Architect-Surveyor-Historic Building
Consultants
Pensaer-Tirfesurvydd-Ymgynghorwyr
Adeiladau Hanesyddol

Job Butchers, No 22 High Street, Leintwardine						
Subject Existing Ground Floor and First Floor Plan						
Dm GF	Date 01/2014	Scale 1:100	Dwg No 4393/1			
Amendments	By	Date	Amendments	By	Date	
Ashby House, Middleton Street, Llandrindod Wells, Powys LD1 5ET Tel: 01597 822412/824144 Fax: 01597 822556 3 Broad Street, Knighton, Powys LD7 1BL Tel: 01547 520130 Fax: 01547 529199						