



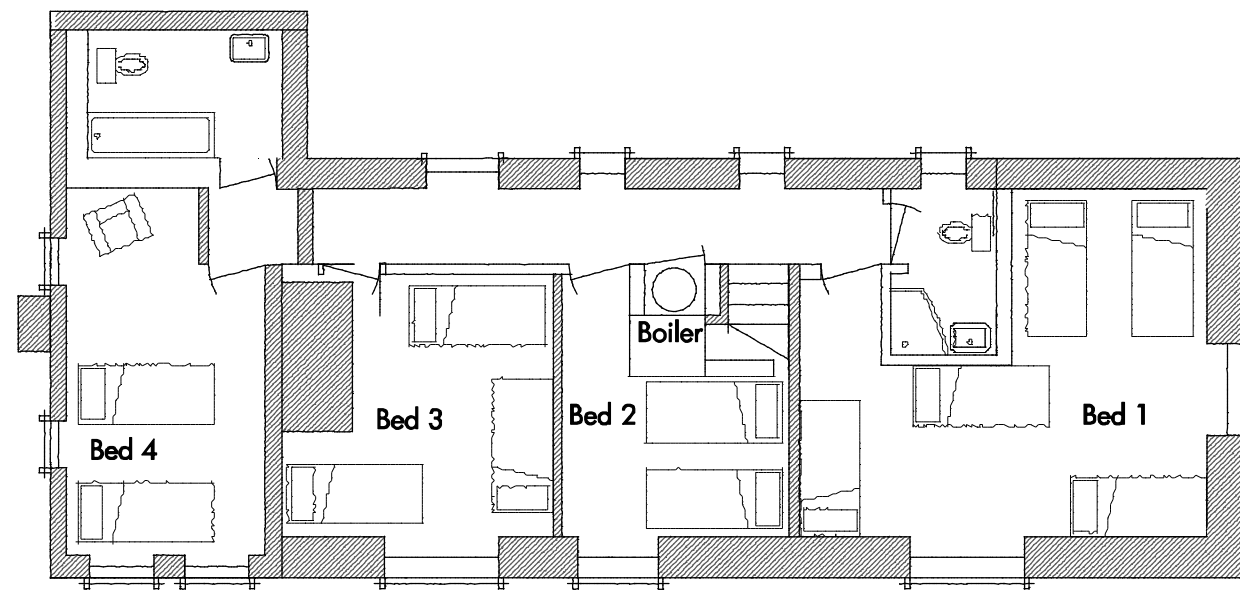

FIRST FLOOR PLAN




END ELEVATION EAST

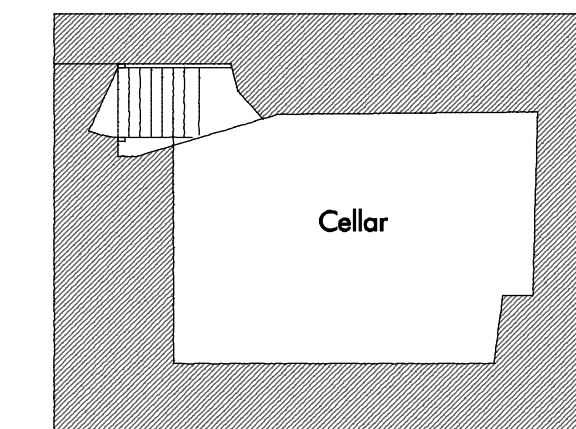

CELLAR FLOOR PLAN



END ELEVATION WEST

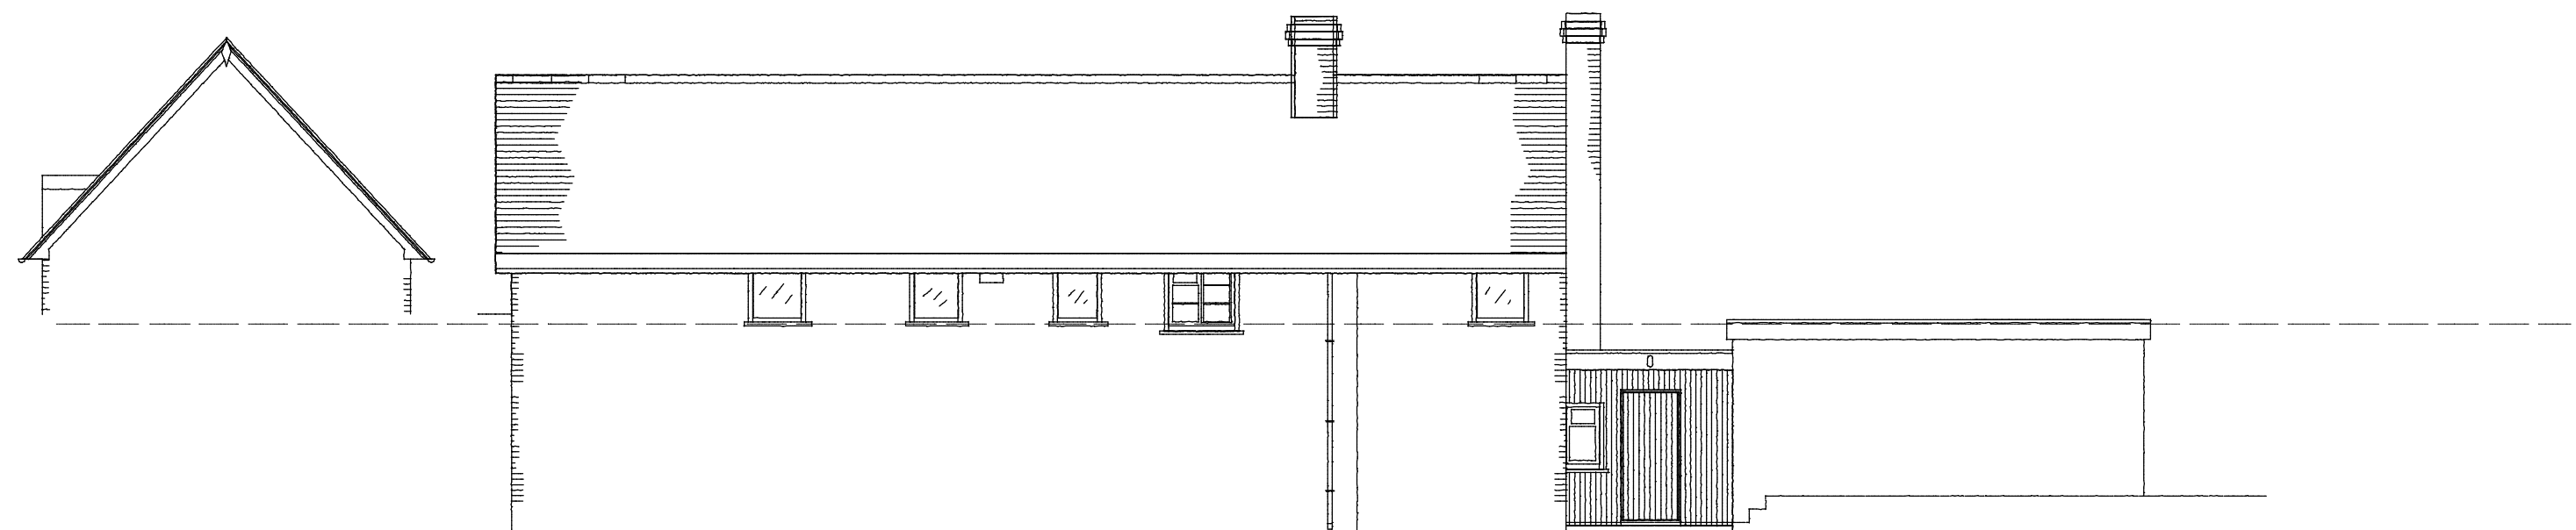

REAR ELEVATION NORTH



Existing Plans and Elevations

Printed 1:100 @ A2 paper size
Date 5/8/2019
Scale 1:100



8 TUDOR YARD
LEDBURY
HEREFORDSHIRE
HR8 2BZ
07984 434 479
davidsavagar@gmail.com

Drawn By David Savagar
Drawing Number A199GC1908PL2