

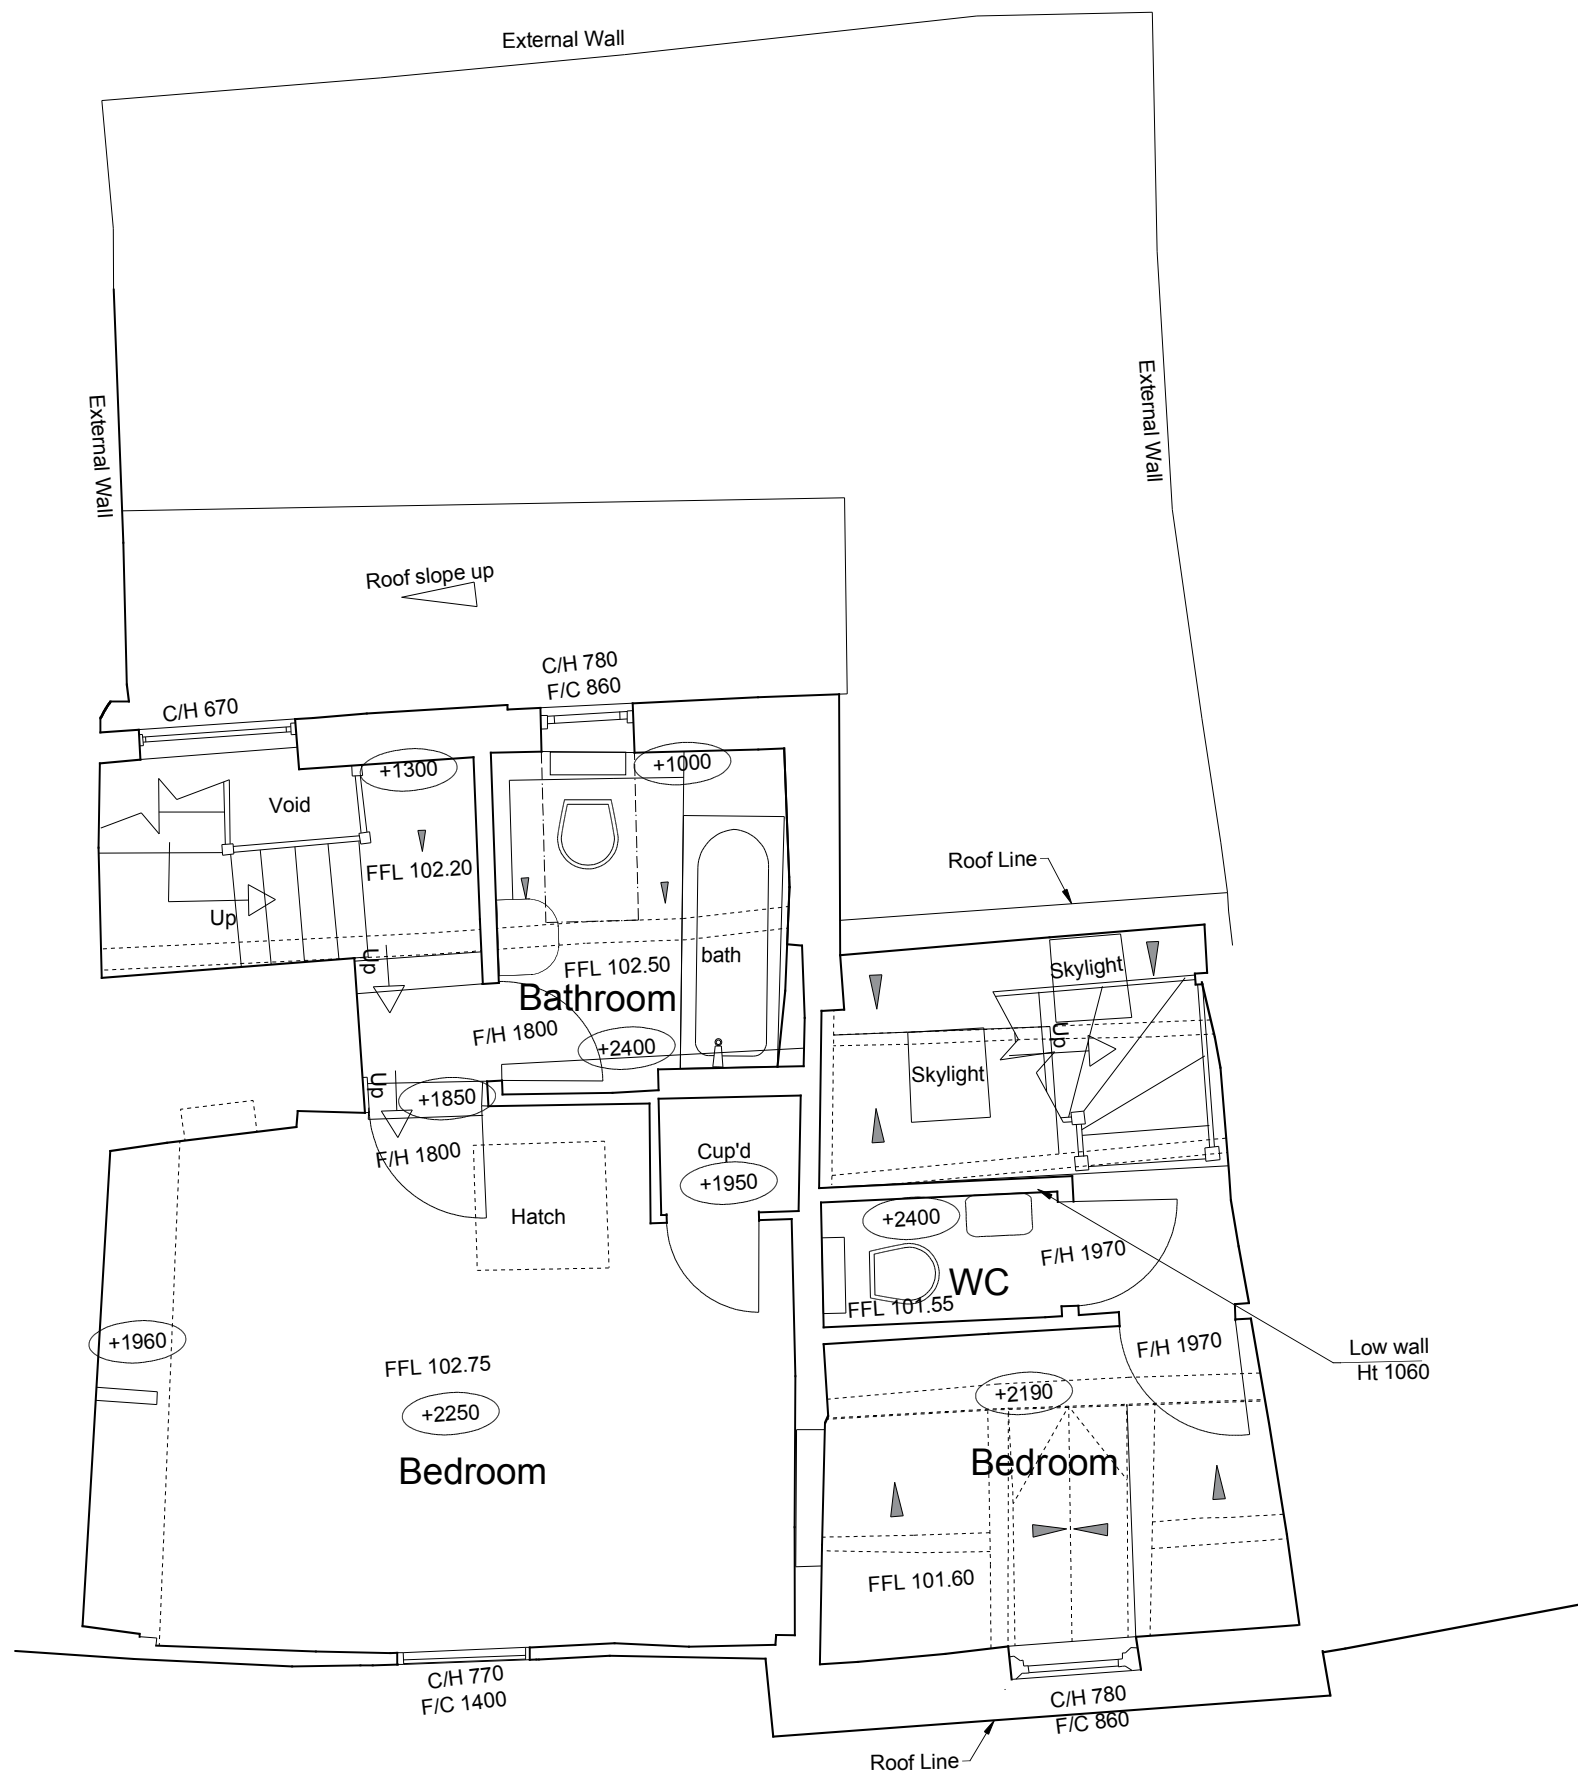


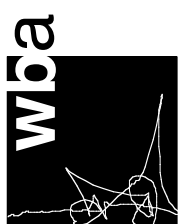

P02

Proposed Alterations and Extension
 Market Pitch Cottage, Weobley
 First floor plan as existing
 Drawing no. 99542.P02
 Scale 1.25 at A3
 July 2016

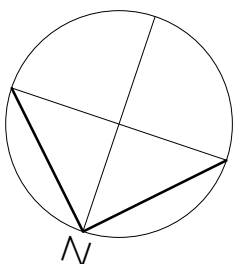

warren benbow architects
 21-22 Mill Street Kington
 Herefordshire HR5 3AL
 01544 239 136
 www.warrenbenbow.com
 mail@warrenbenbow.co.uk