



# KEY TO MATERIALS

- 1 CORRUGATED METAL SHEETING
- 2 TIMBER CLADDING
- 3 TIMBER STABLE DOOR


ROOF PLAN

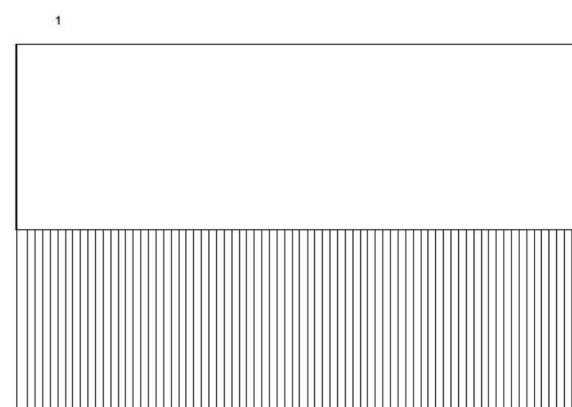


SECTION A A

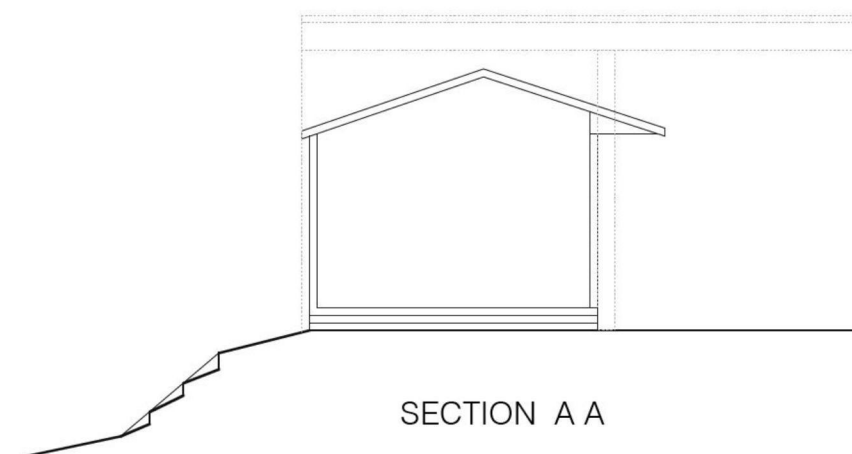

UPPER GROUND FLOOR PLAN

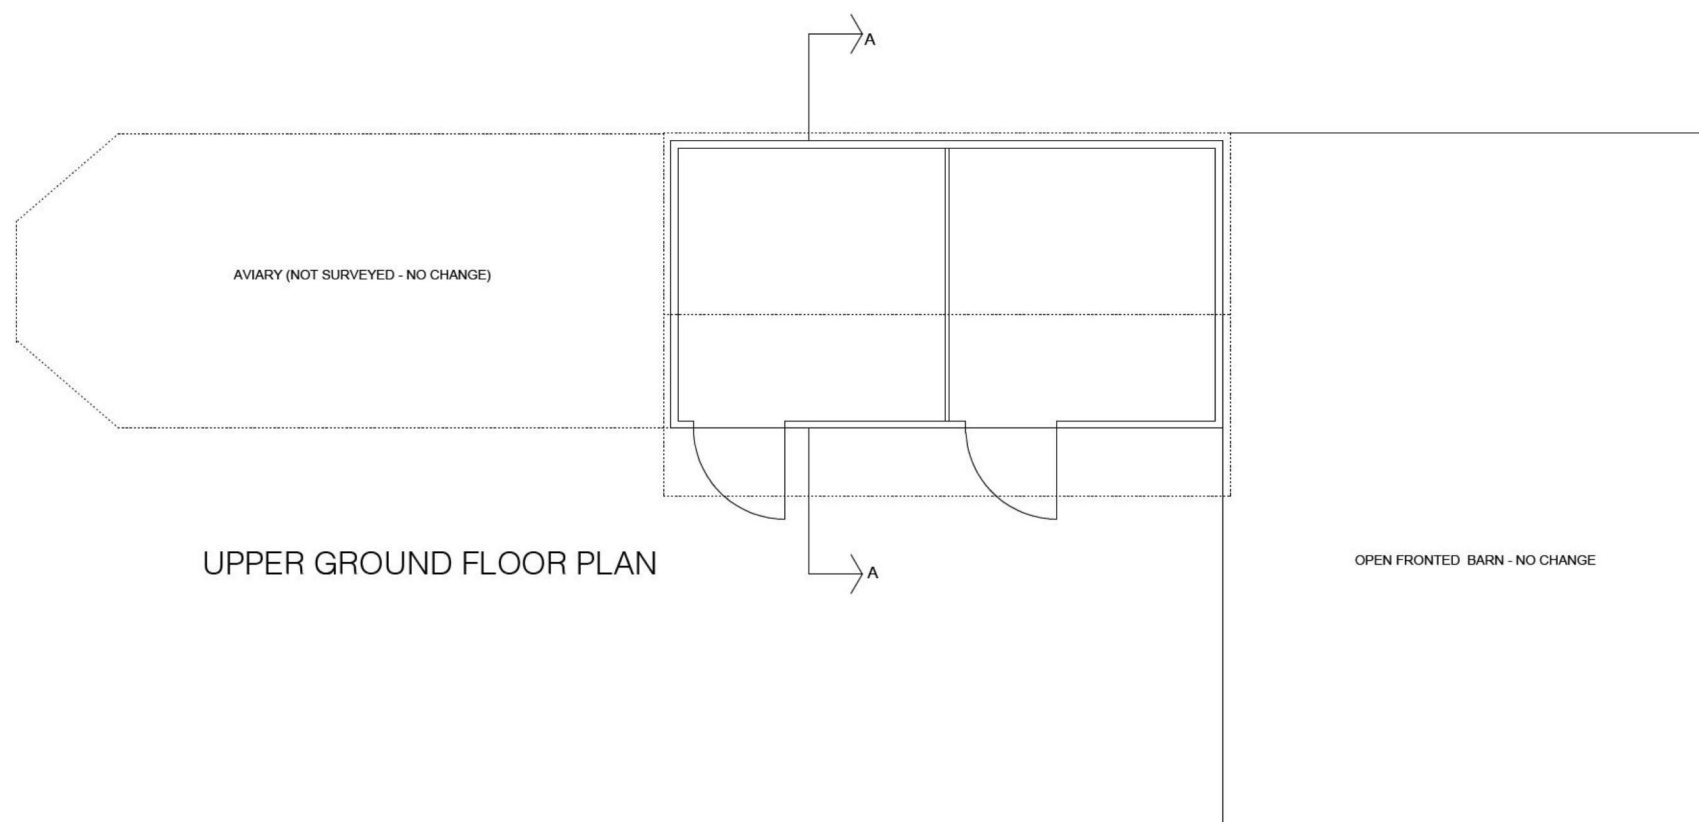

OPEN FRONTED BARN - NO CHANGE

 

Bio-Mass Boiler House  
Falcon House How Caple  
Plans and Section as existing  
Drawing no. 99426.P01  
Scale 1:100 at A3 1:50 at A1  
February 2014



**warren benbow architects**

21-22 Mill Street Kington  
Herefordshire HR5 3AL

01544 239 136

[www.warrenbenbow.com](http://www.warrenbenbow.com)  
[mail@warrenbenbow.co.uk](mailto:mail@warrenbenbow.co.uk)