



EXISTING SOUTH ELEVATION

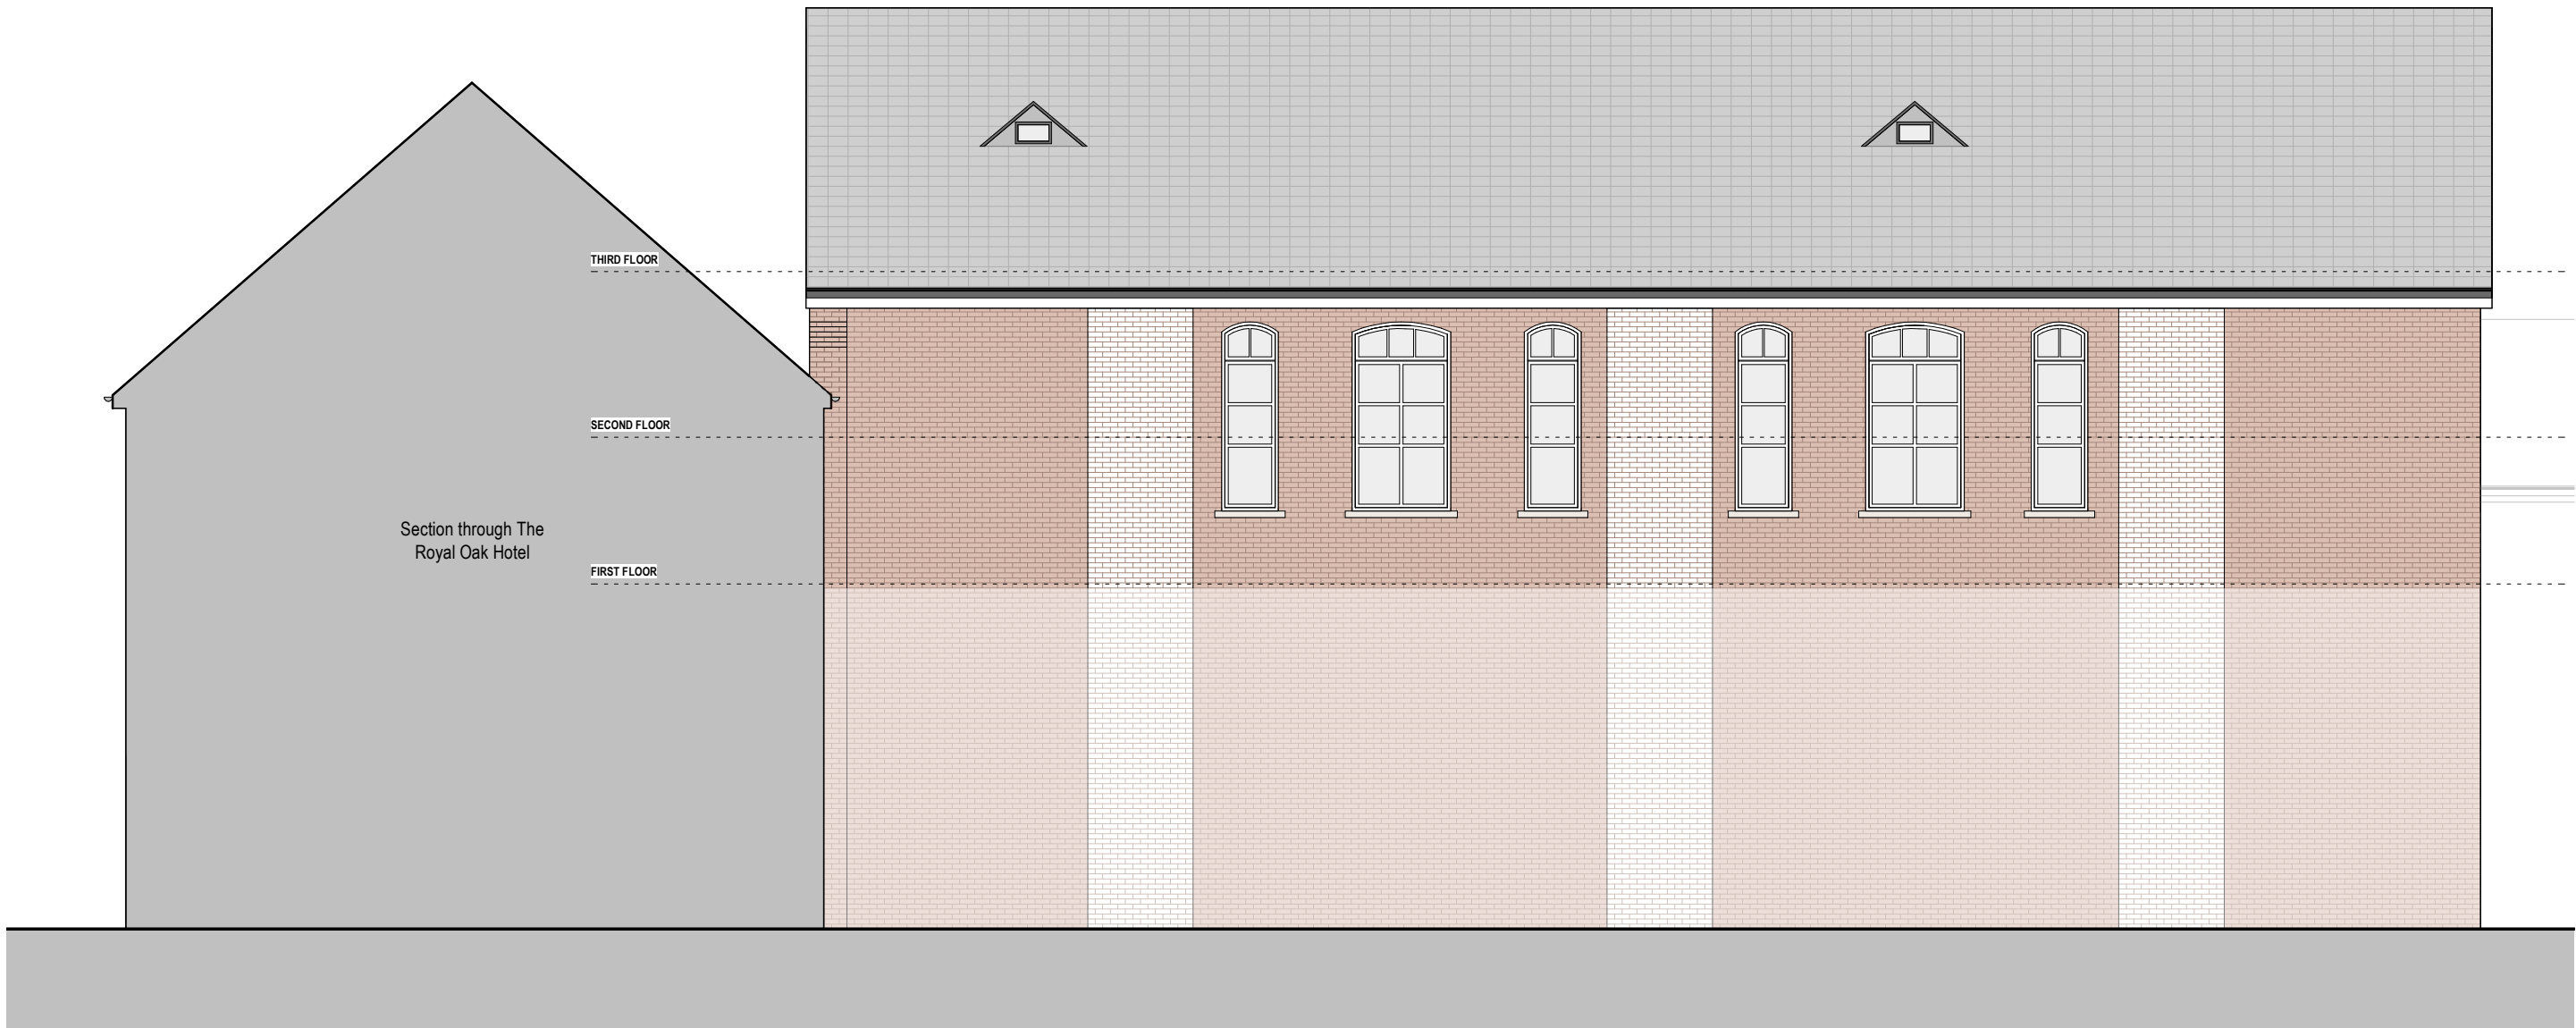

EXISTING NORTH ELEVATION

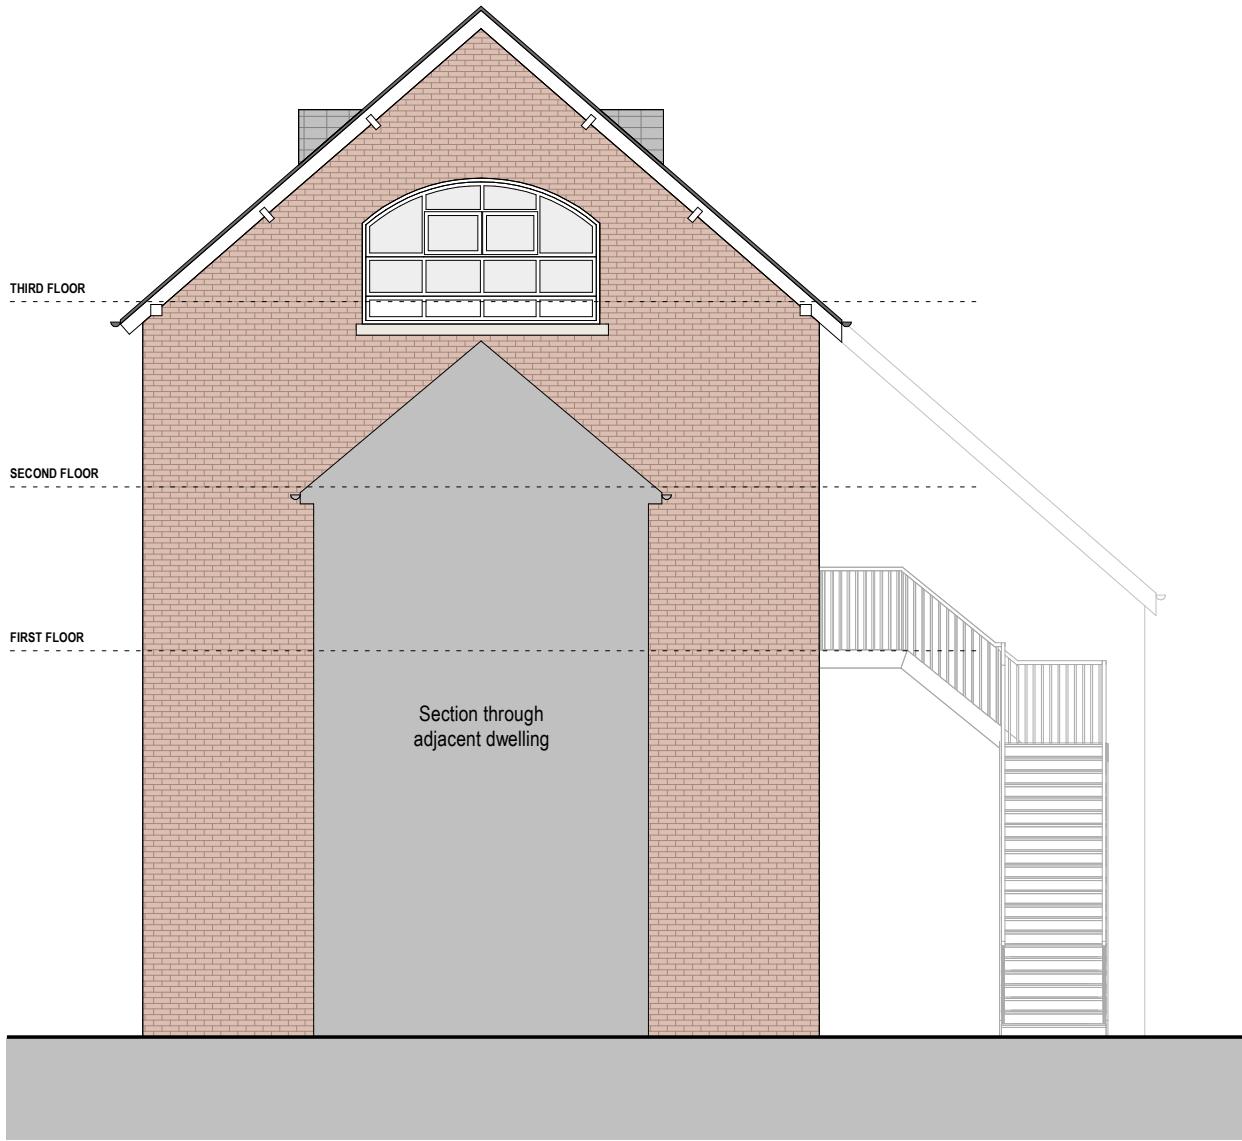


EXISTING WEST ELEVATION

Never scale from this drawing. Always refer to figured dimensions.

Contractors, subcontractors and suppliers must verify all dimensions on site before commencing any work or making any shop drawings.

This drawing is to be read in conjunction with structural, mechanical and electrical engineers drawings and all discrepancies are to be reported to the architect.

 

P2	Levels added	06/11/23
P1	First Issue	10/10/23
REV	DESCRIPTION	DATE

**meraki.**  
**architecture** ltd

m: +44 (0) 7562 300 505  
e: [info@merakiarchitecture.co.uk](mailto:info@merakiarchitecture.co.uk)  
w: [www.merakiarchitecture.co.uk](http://www.merakiarchitecture.co.uk)

PROJECT

THE ROYAL HALL

TITLE

Existing Elevations

CLIENT

Mrs Heaney

DRAWN BY TA	DATE 24/07/23
----------------	------------------

SCALE (@ A1) 1 : 100	PROJECT NUMBER 0084
-------------------------	------------------------

DRAWING NUMBER 0084_110	REV P2
----------------------------	-----------