

NOTES


Do not scale from these drawings, obtain for Planning purposes. If you need to scale, please do so from the original drawings. Do not scale from the drawings for any other purpose. 

When applicable, dimensions and details are to be read in conjunction with the notes. Dimensions and details are to be read in conjunction with the notes. Dimensions and details are to be read in conjunction with the notes.


This drawing is the property of Savills and may not be reproduced without their permission.

REVISIONS


REV	NOTE	DATE
-----	------	------

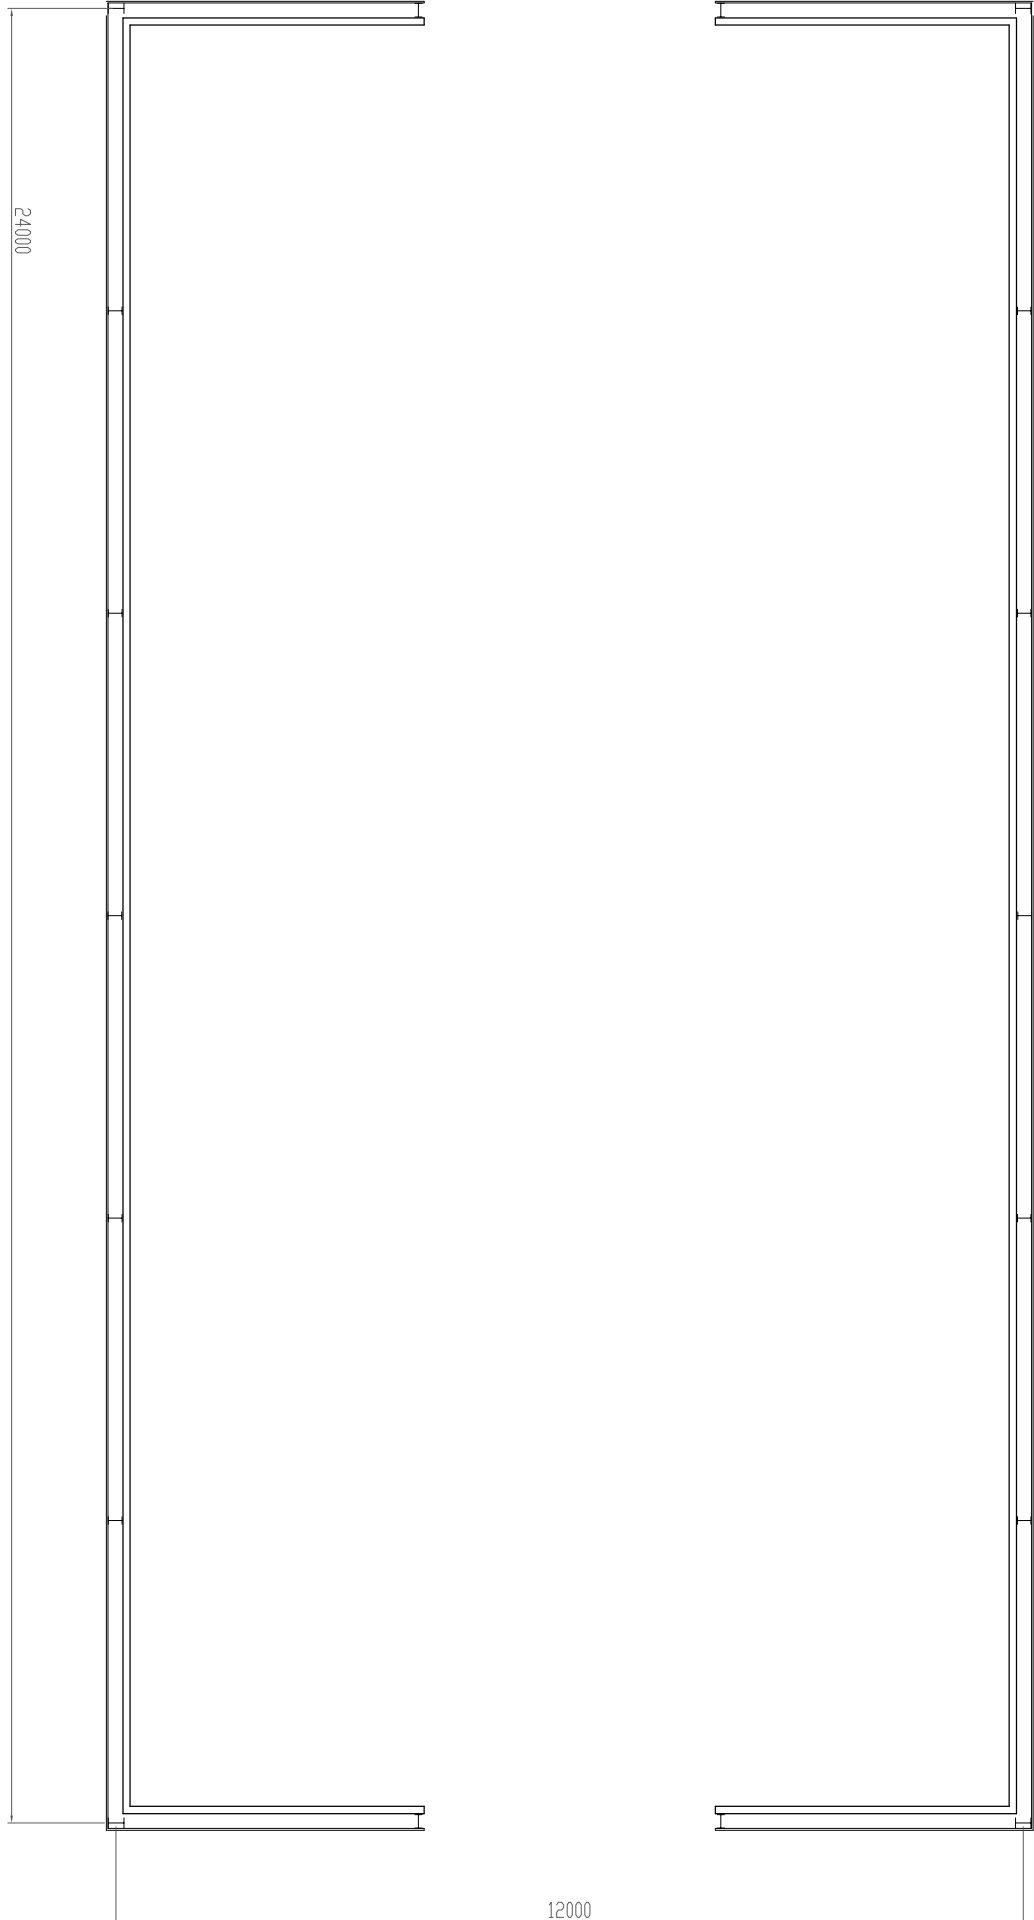

Proposed Floor Plan - Sheep Building @ 1:100

 

Proposed Floor Plan - Young Livestock Building @ 1:100

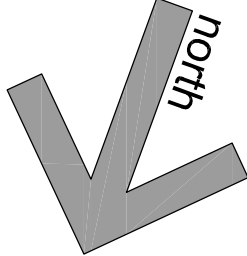

JOB TITLE			
The Knight, Maud Marich			
CLIENT DETAILS			
Boulton Books Ltd			
DRAWING TITLE			
Proposed Floor Plans - Livestock Building & Sheep Building			
SCALE			
1:100 @ A1			
DRAWING STATUS			
DRAWING NUMBER	DRAWING NUMBER	REV	REV
Planning	17/025-003		
DRAWN		CHECKED	DATE
CL		NP	June 2017