


SCALE BAR 1:100

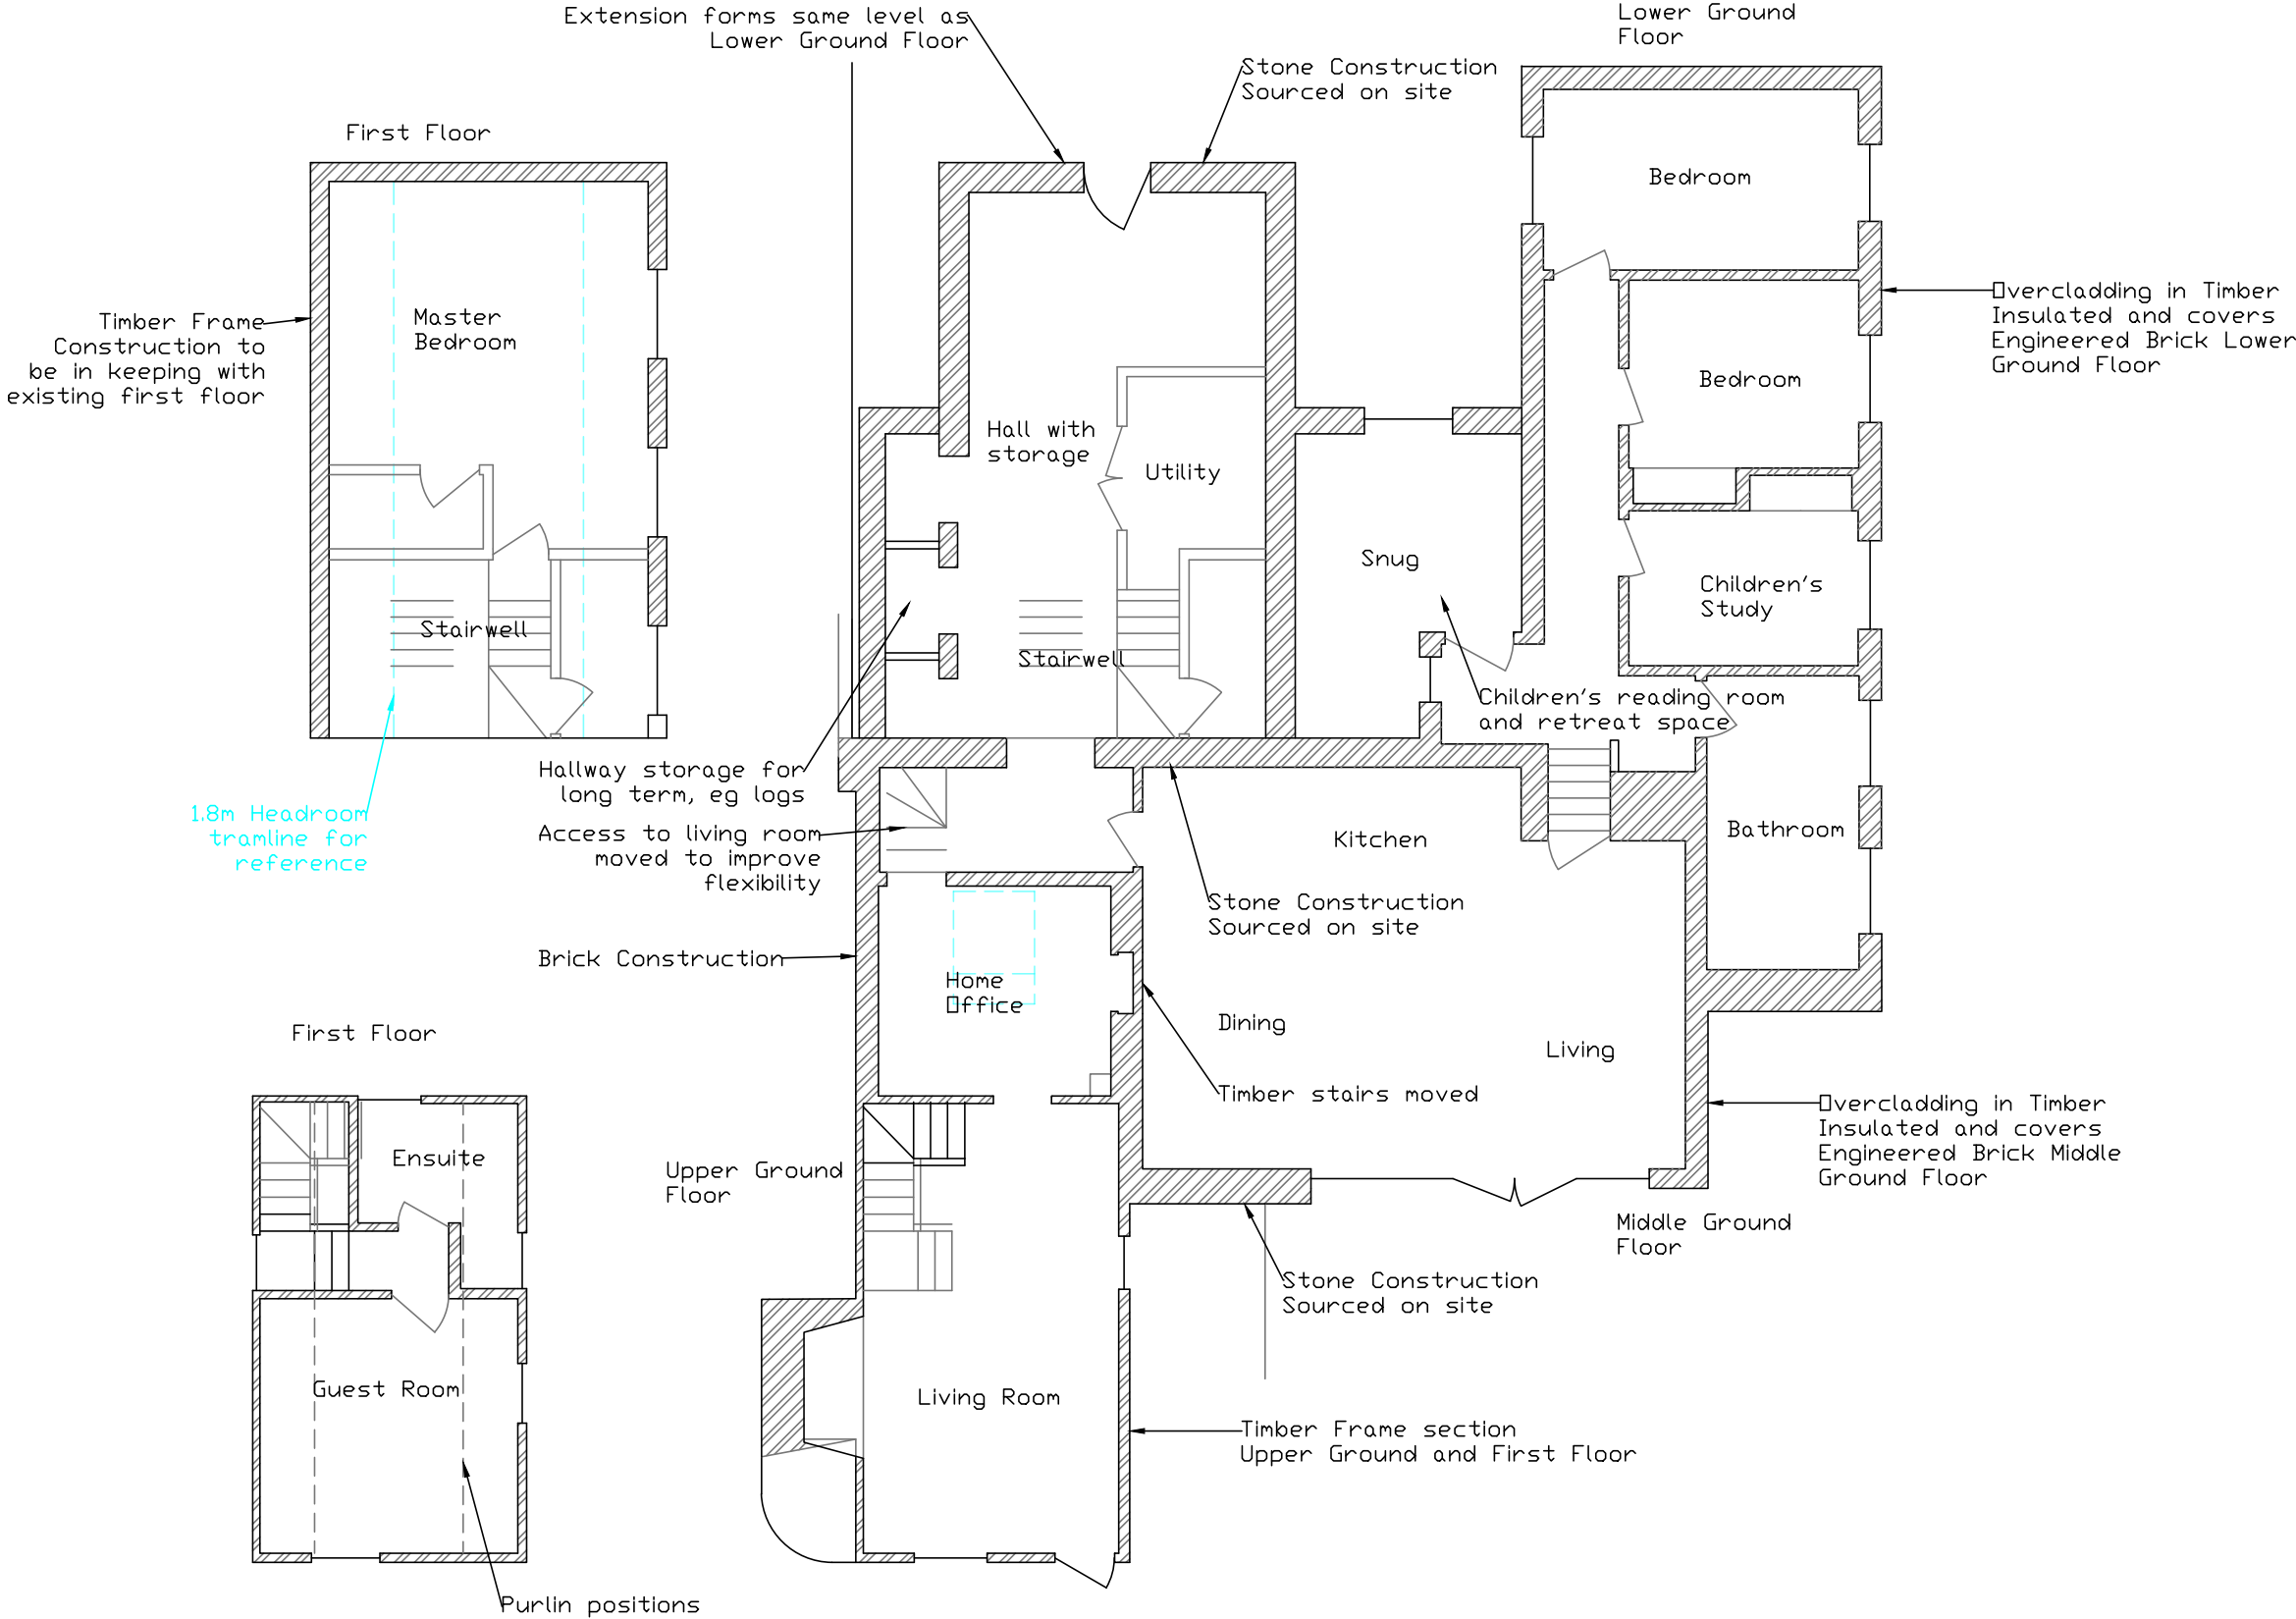

NOTES:

Client: Mr & Mrs Fowles	
Project: Bank Cottage, Greenhill	
Drawing Title: Proposed Floor Plan	
Drawing No: BCG-PFP-JEBB	Revision: 000
Date: May 2023	Drawing Scale: 1:100 @ A3
NOTE: ALL DIMENSIONS TO BE CHECKED ON-SITE	



Architectural Design and Structural Engineering

Red Robin Farm, Leigh Sinton, Malvern, Worcestershire WR13 5DN
Telephone: 01886832810
Mobile: 07879831348
email: enquiries@geomex.co.uk
Website: www.geomex.co.uk

© Copyright Geomex Limited