


This survey is related to an arbitrary survey grid
and datum, with a local scale factor of 1.0

ABBREVIATIONS

(FC2.37)	FLOOR TO CEILING HEIGHT
(FS1.18) (SH0.87)	FLOOR TO SILL HEIGHT SILL TO HEAD HEIGHT
(FB2.58)	FLOOR TO BEAM HEIGHT
FL94.99	FLOOR LEVEL

FIRST FLOOR PLAN

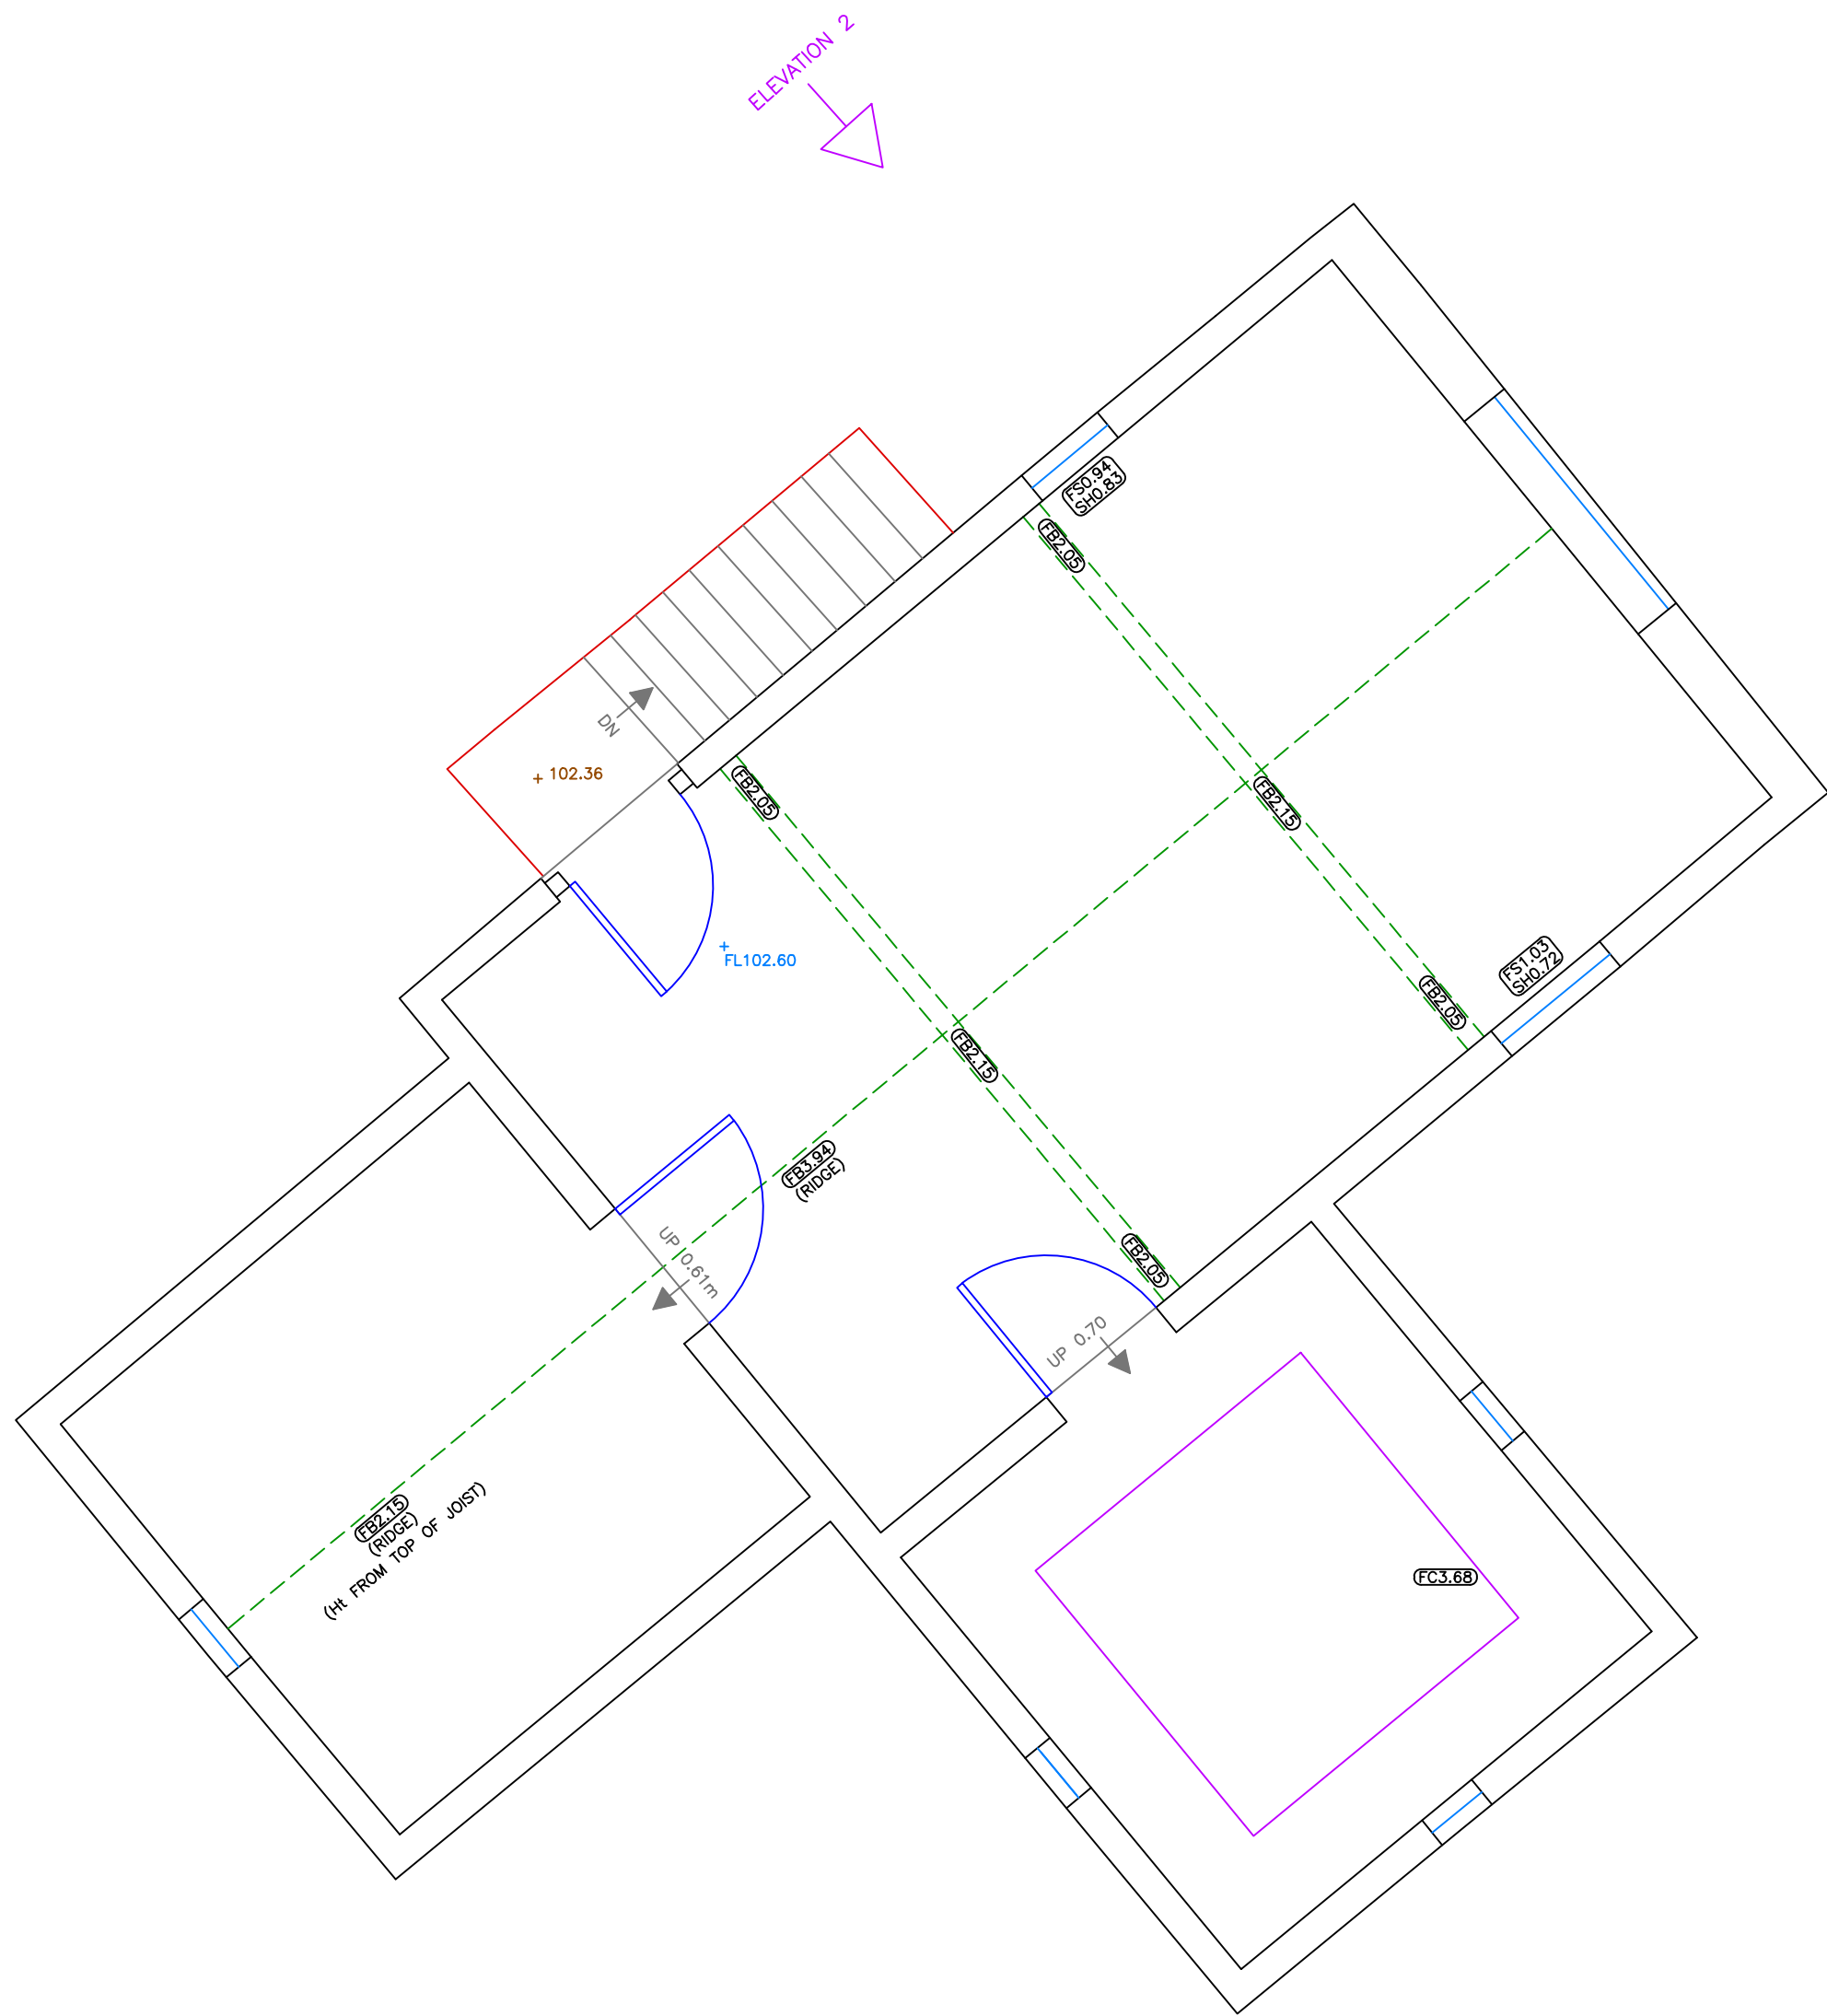

Amendments:

BERRYS

PROPERTY | BUSINESS | PLANNING
01743 271697 | SY2 6FG

www.berrys.uk.com

Client:

Bedstone Growers

Project:

Ryelands Farm

Drawing:

Measured Building Survey

Drawing Number:	Rev.	Scale	Paper	Drawn By:	Date:
SA 31529 (02)		1:50	A1	JT	28/09/18