

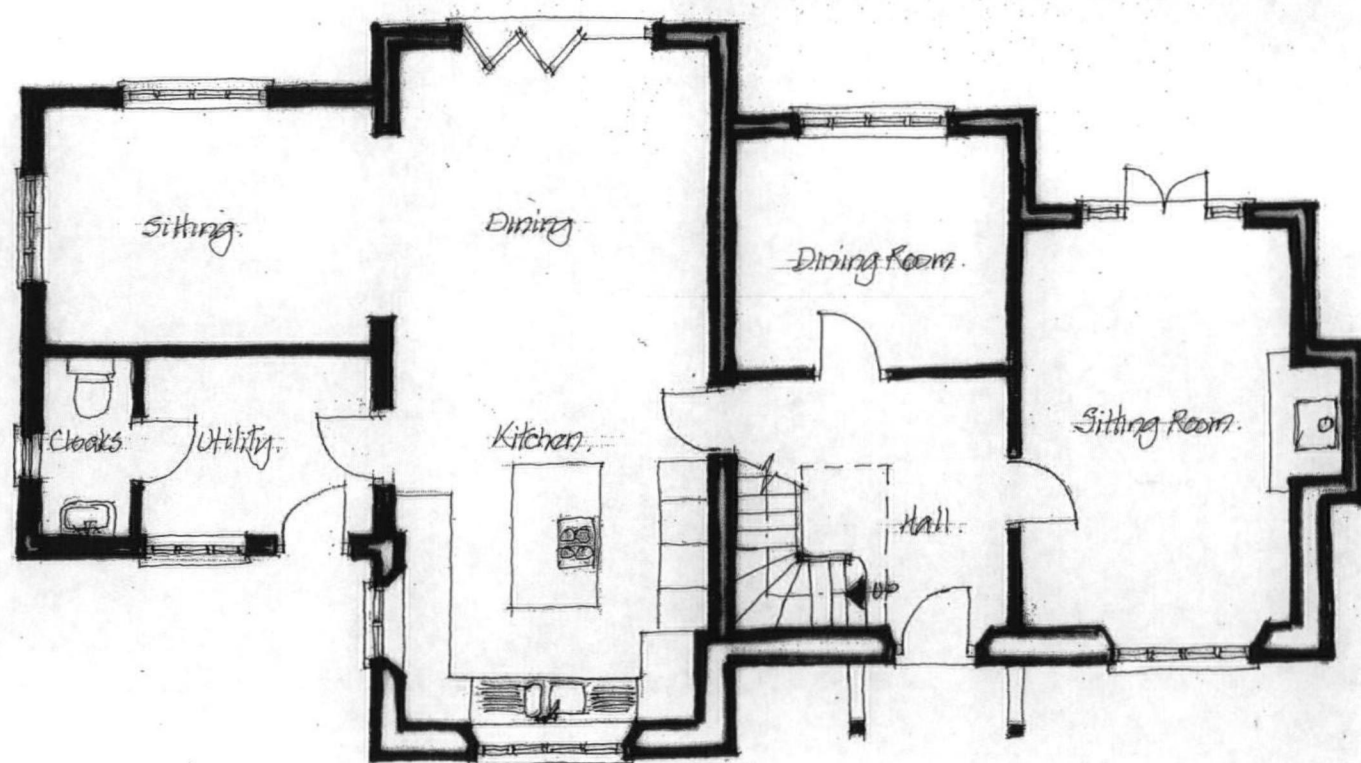


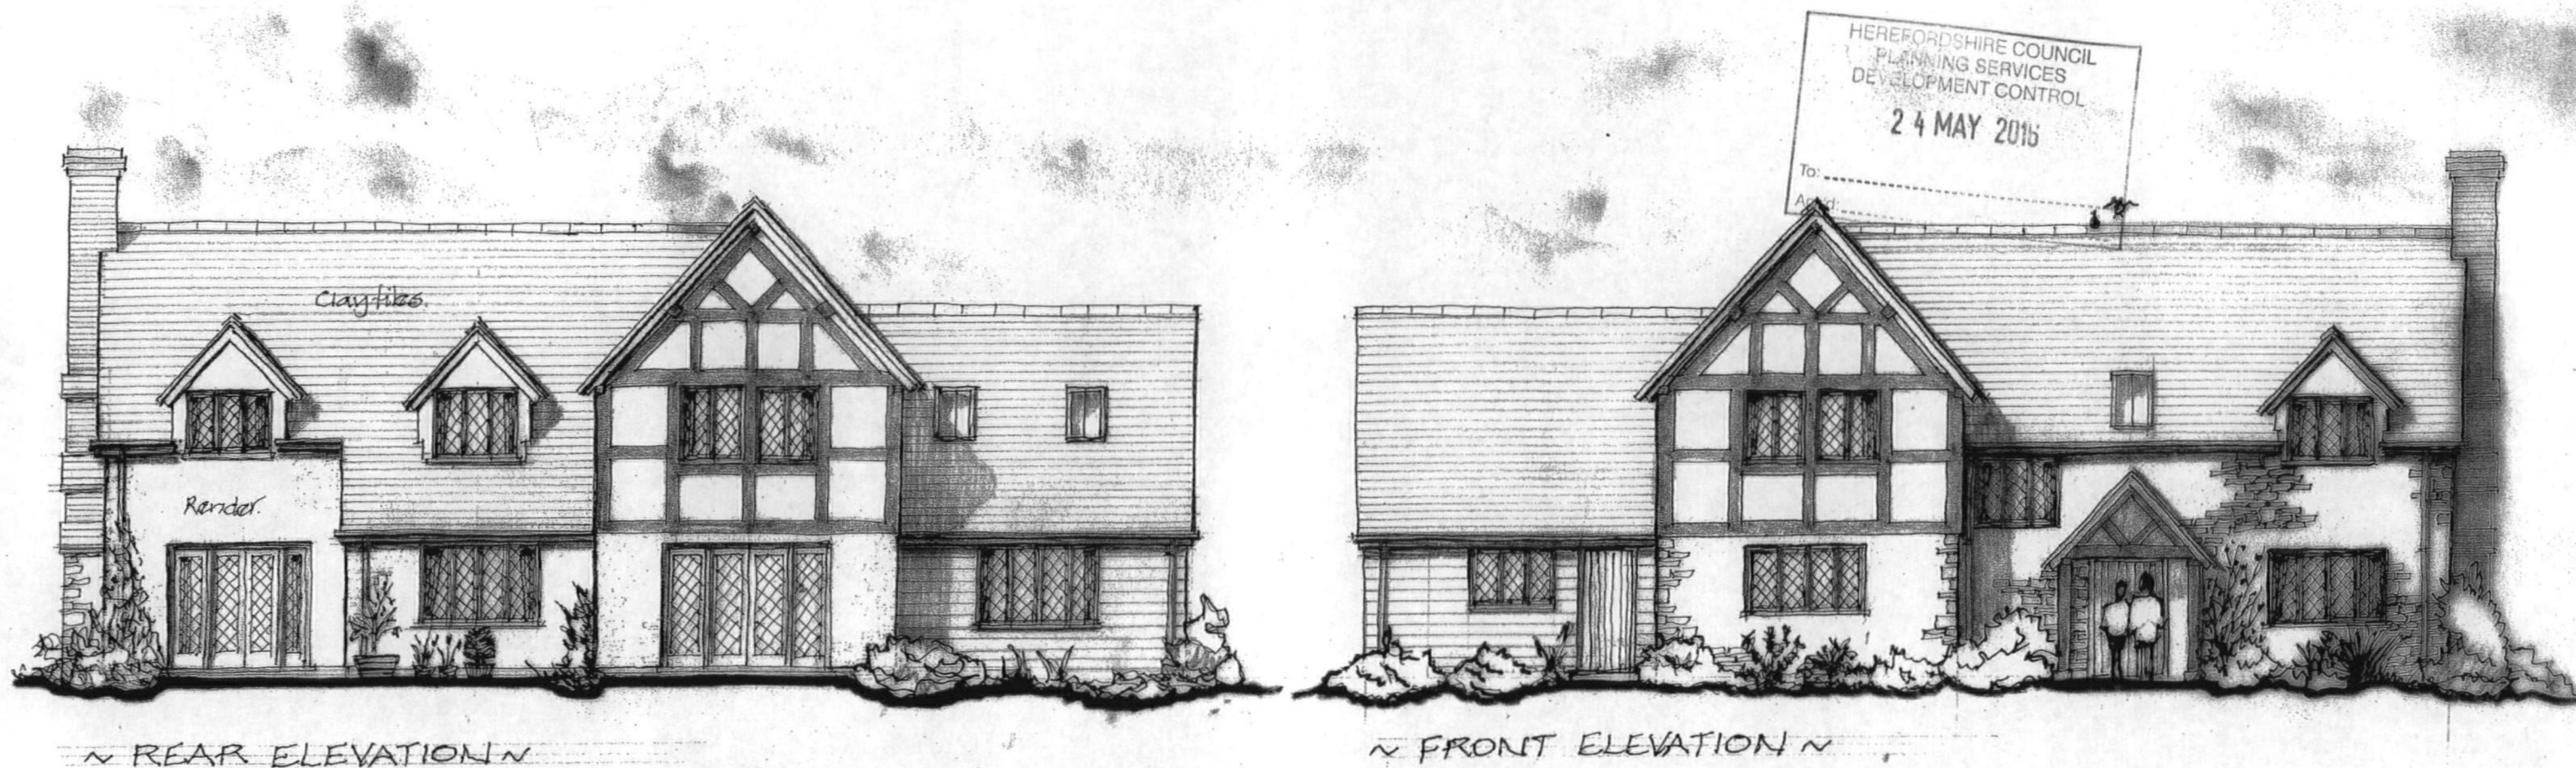

~ GROUND FLOOR PLAN ~

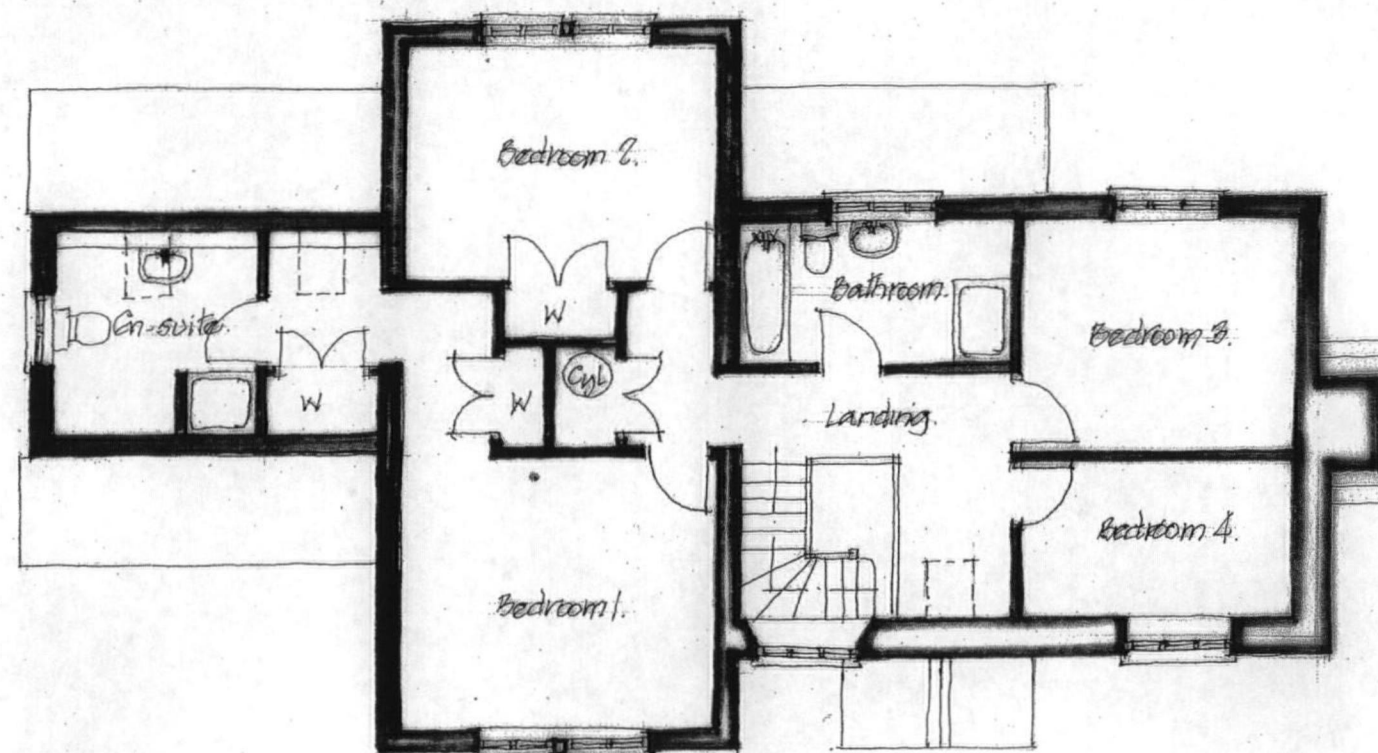

~ FIRST FLOOR PLAN ~

PLOT 3.

DRG NO 1437/8A
SCALE 1:100
DATE MAY 15.

John Needham Associates
22 Broad Street
Ludlow
Shropshire, SY8 1NG