




Section

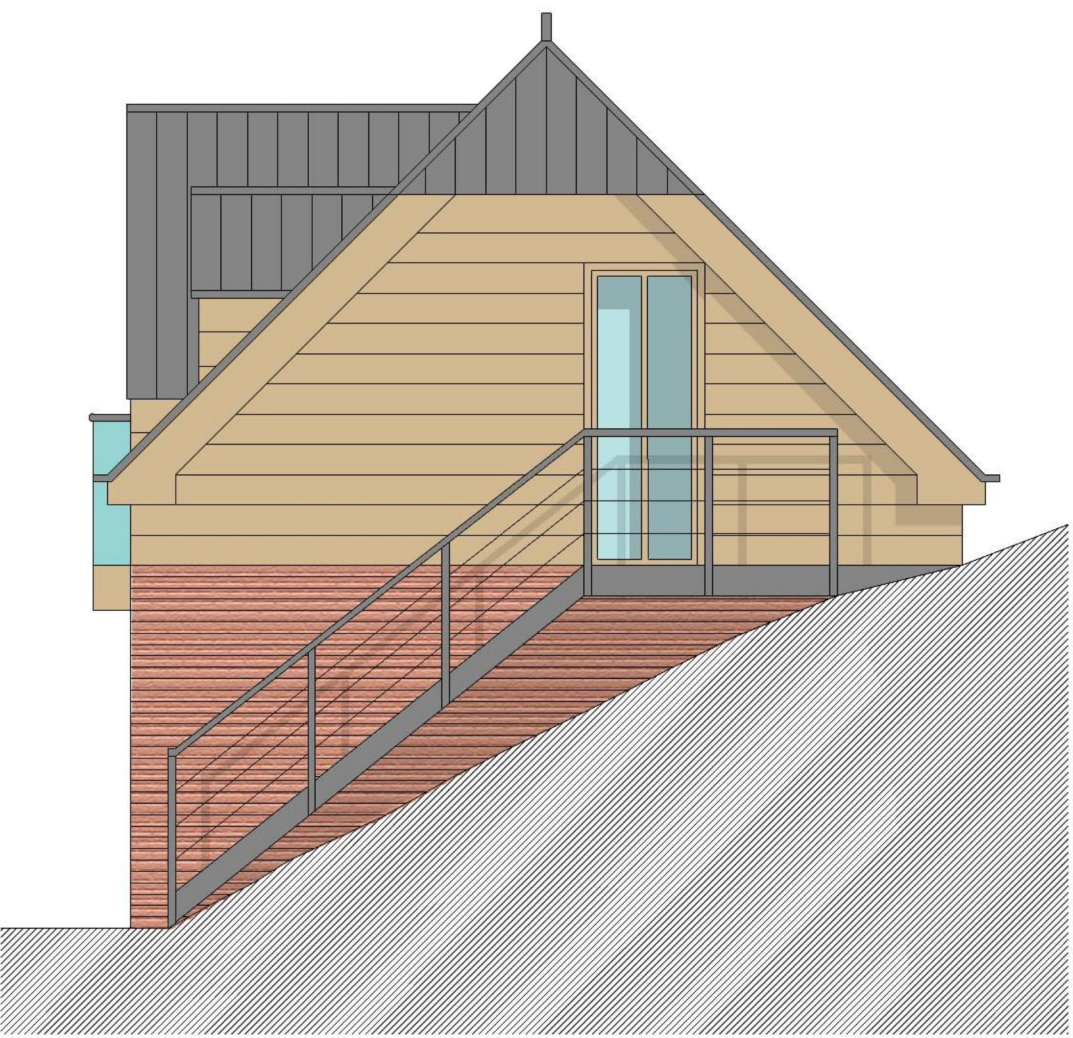


South Elevation

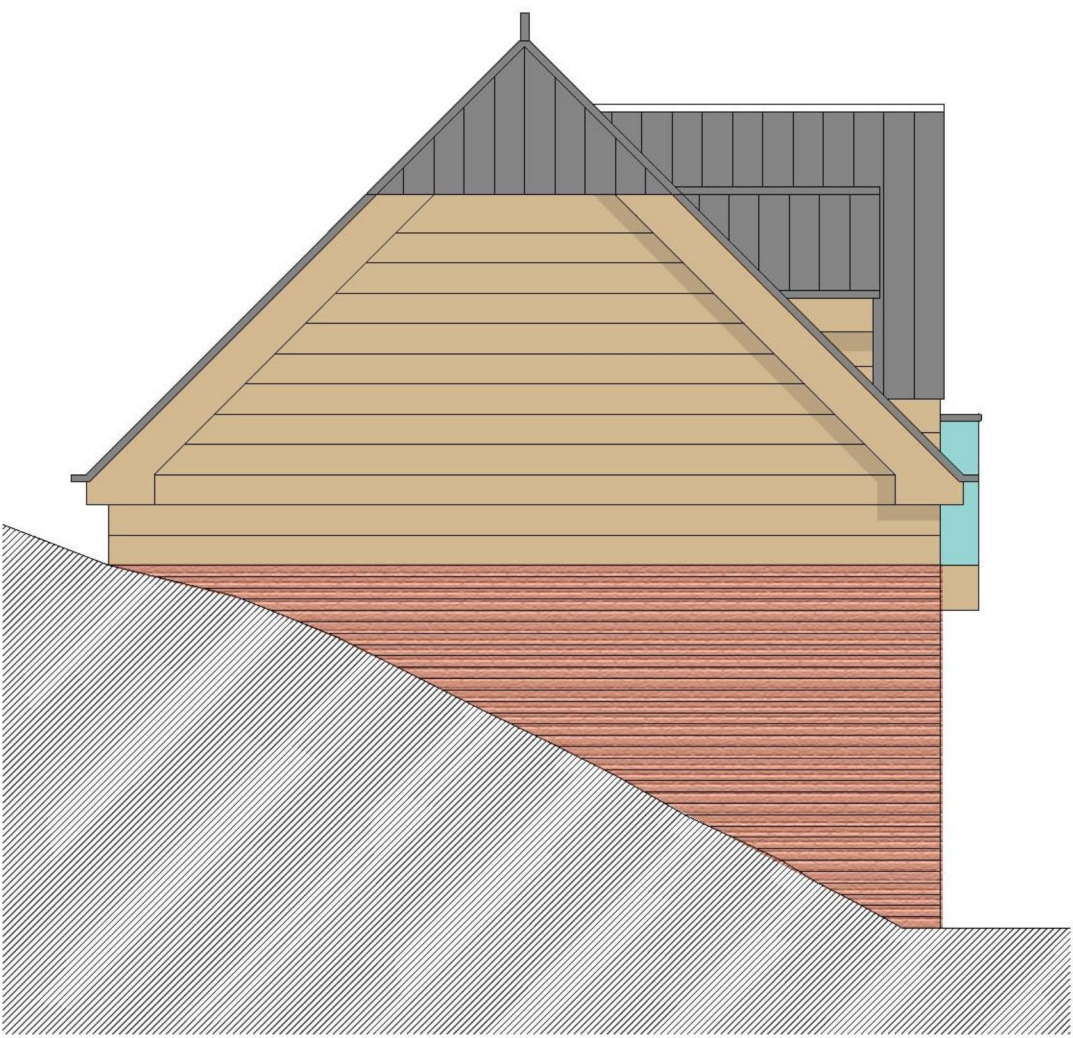

North Elevation

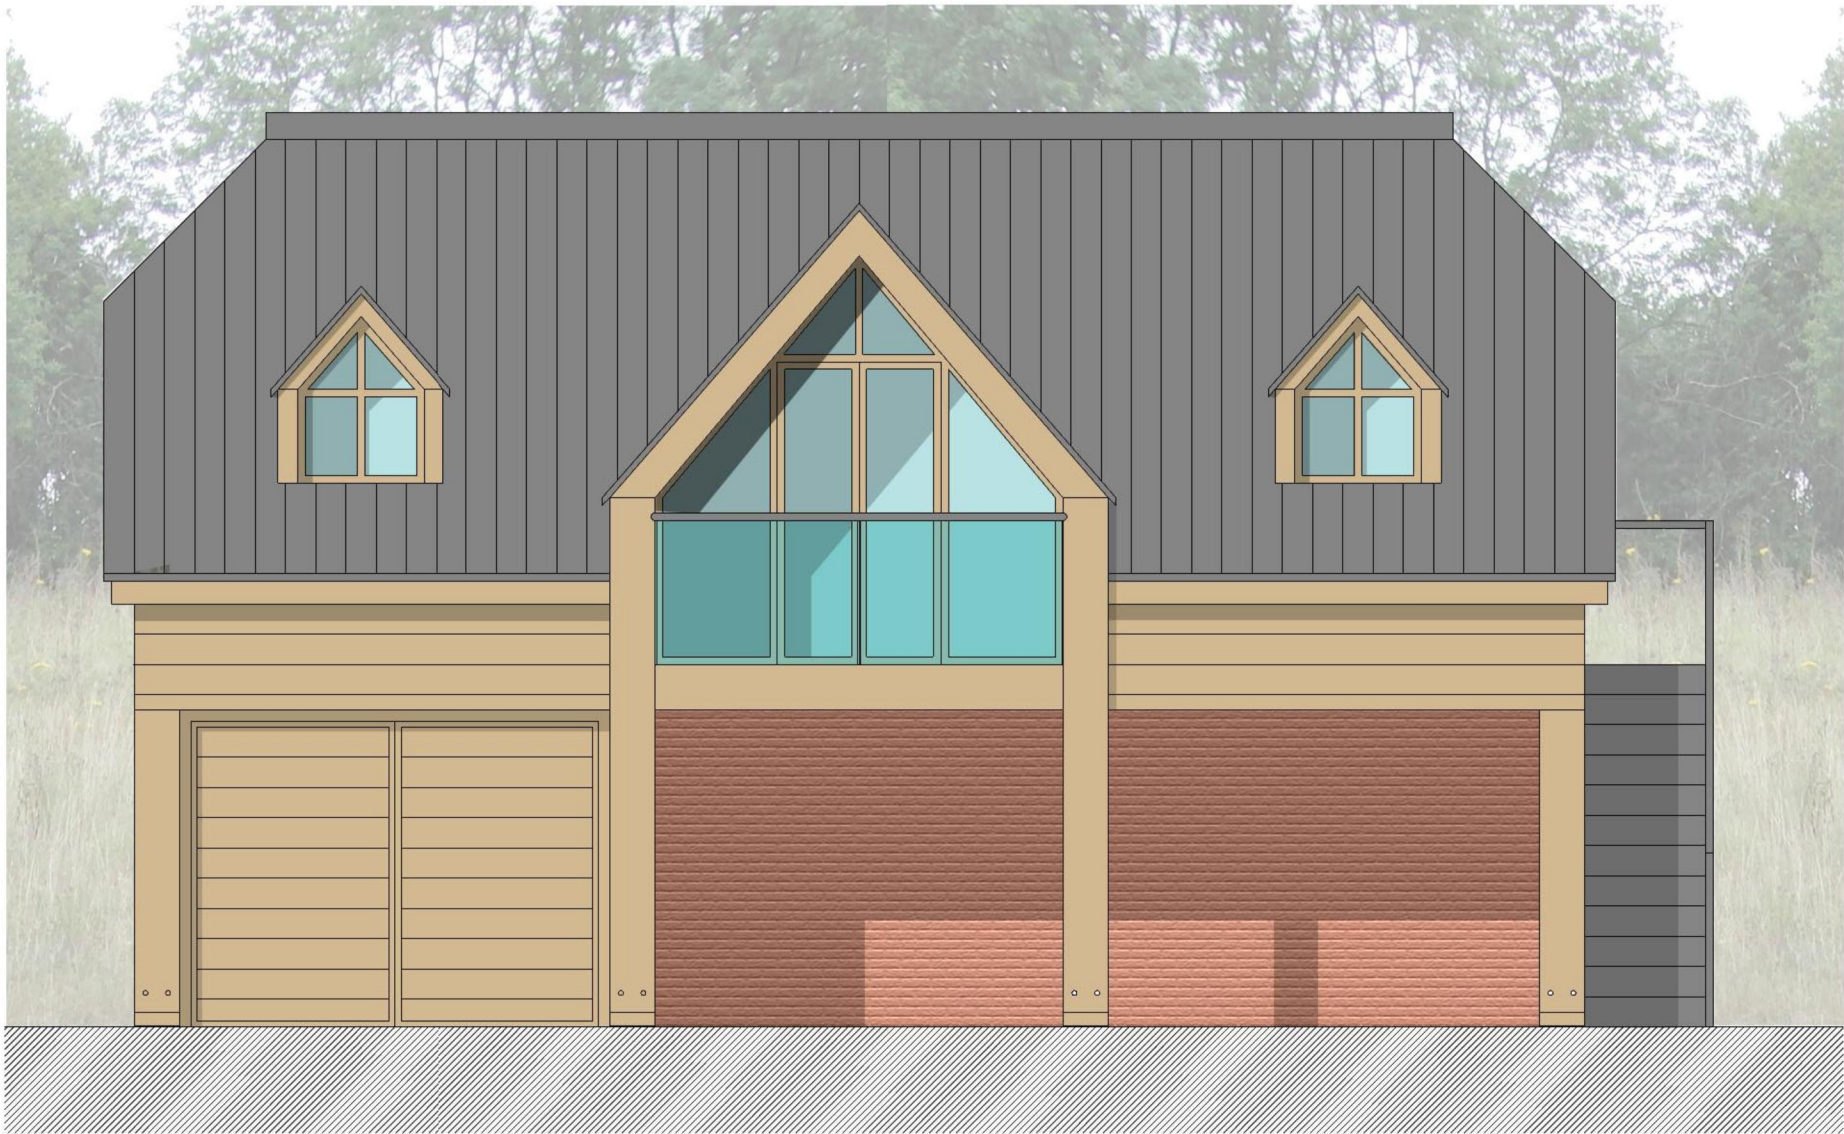

East Elevation

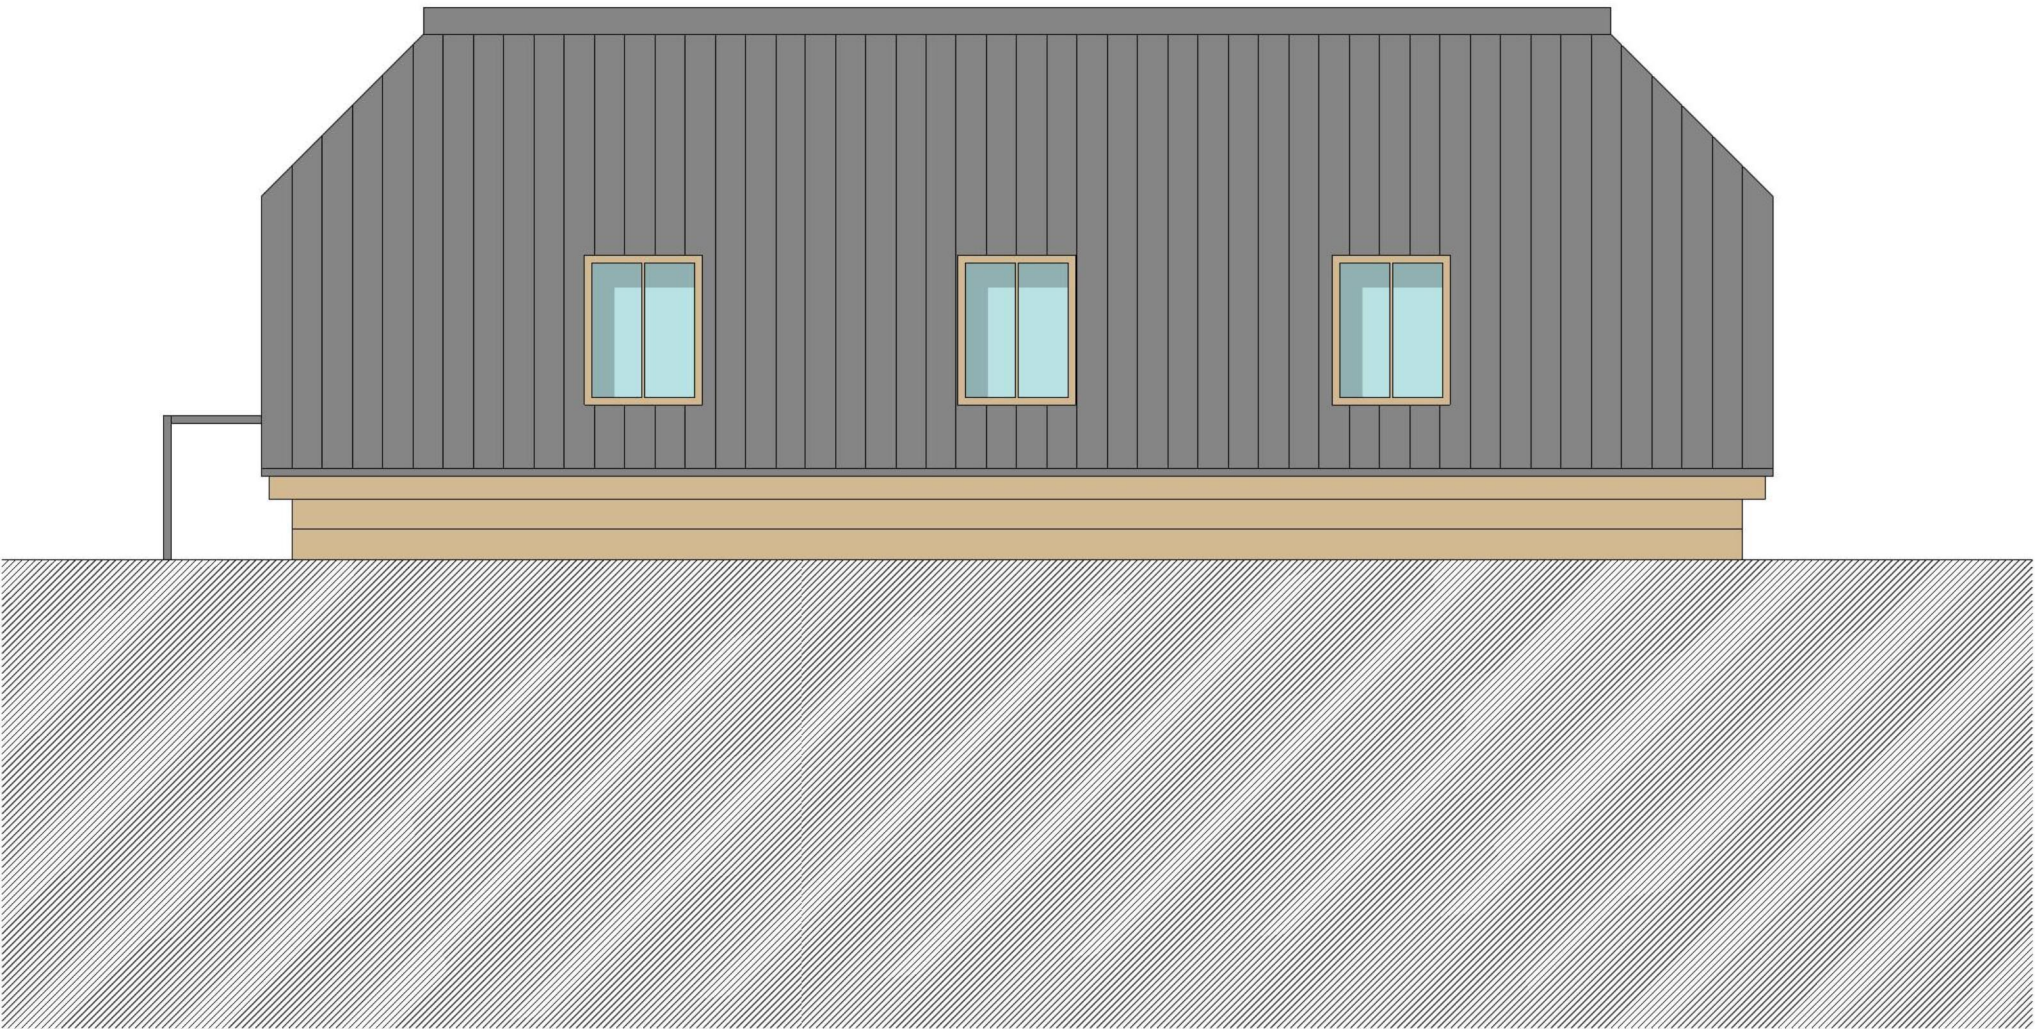

West Elevation



Client  
Mr P. Edwards

Project  
The Lookout, Coddington  
Herefordshire

Title  
Proposed Garage Block  
Section and Elevations

Date  
August 2015  
Scale  
1:50

Drawn  
AJT  
Checked

Job No.  
1509

Dwg No.  
013

Rev