

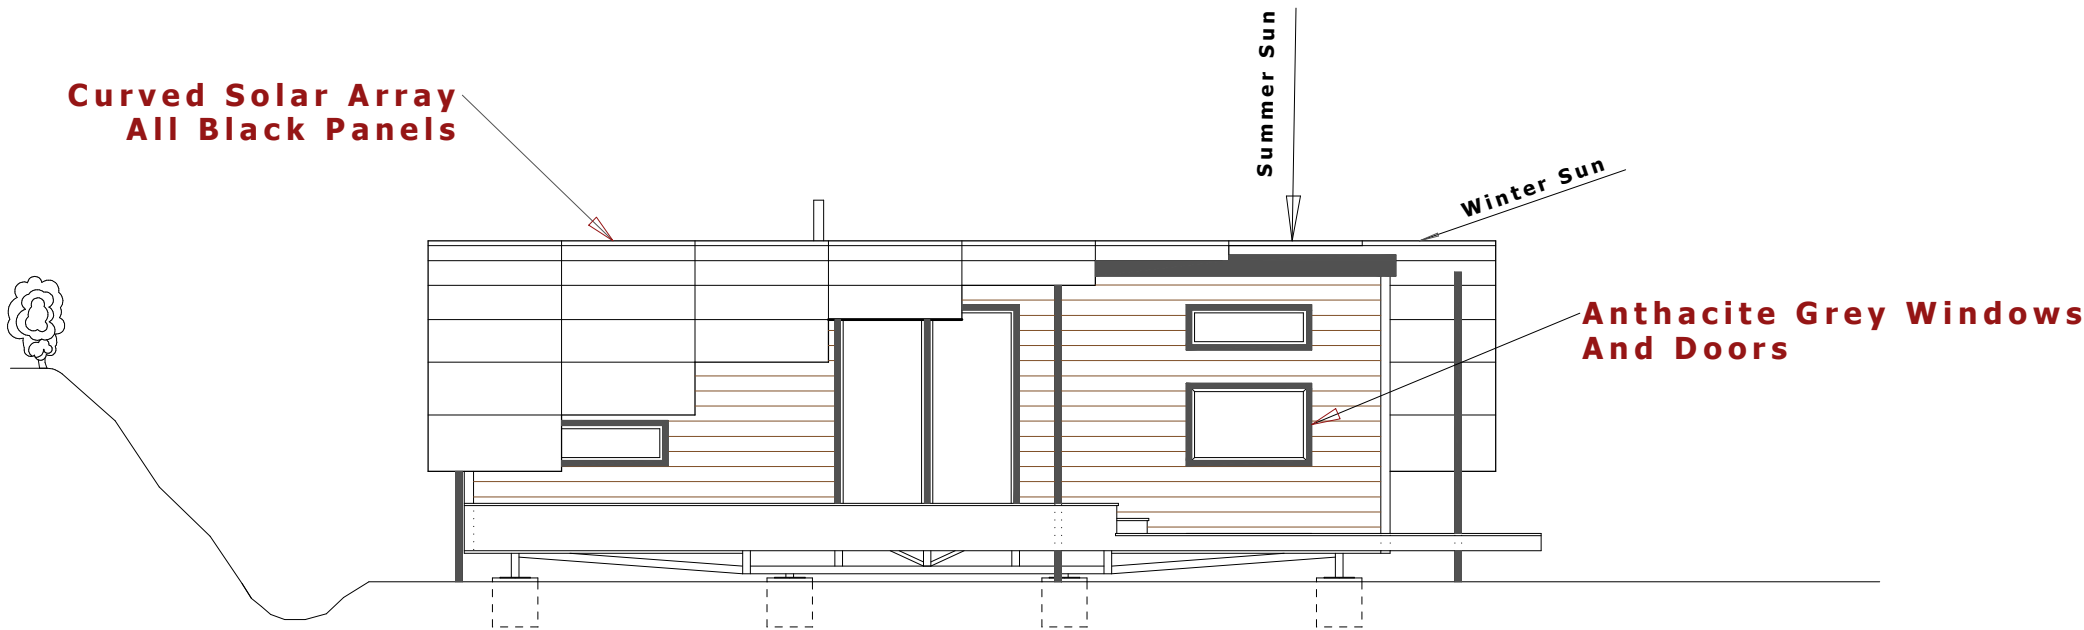


West Elevation

 

East Elevation

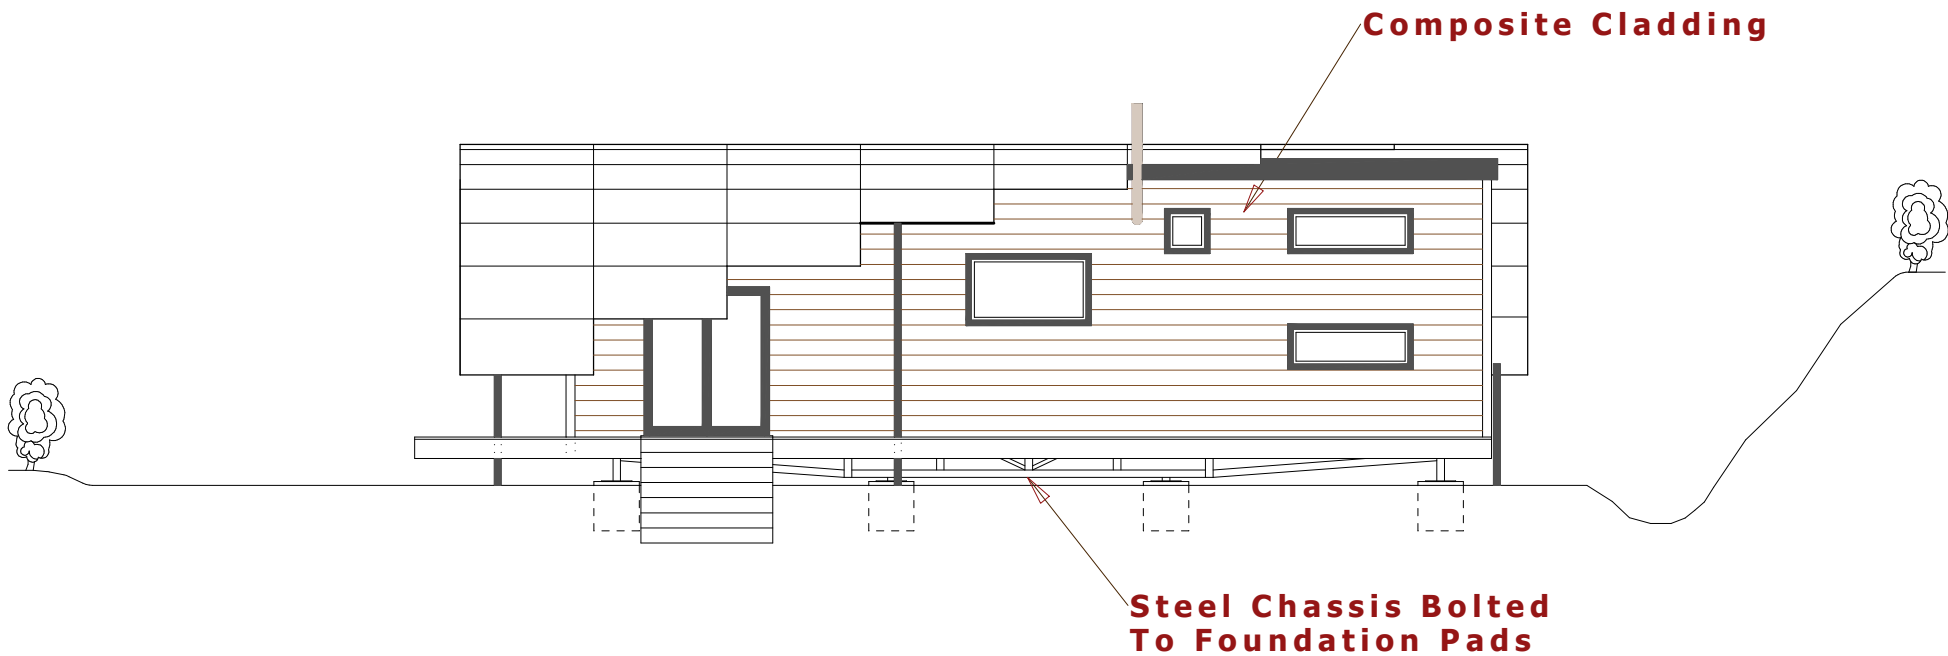

Scale: 1:100 @ A3