



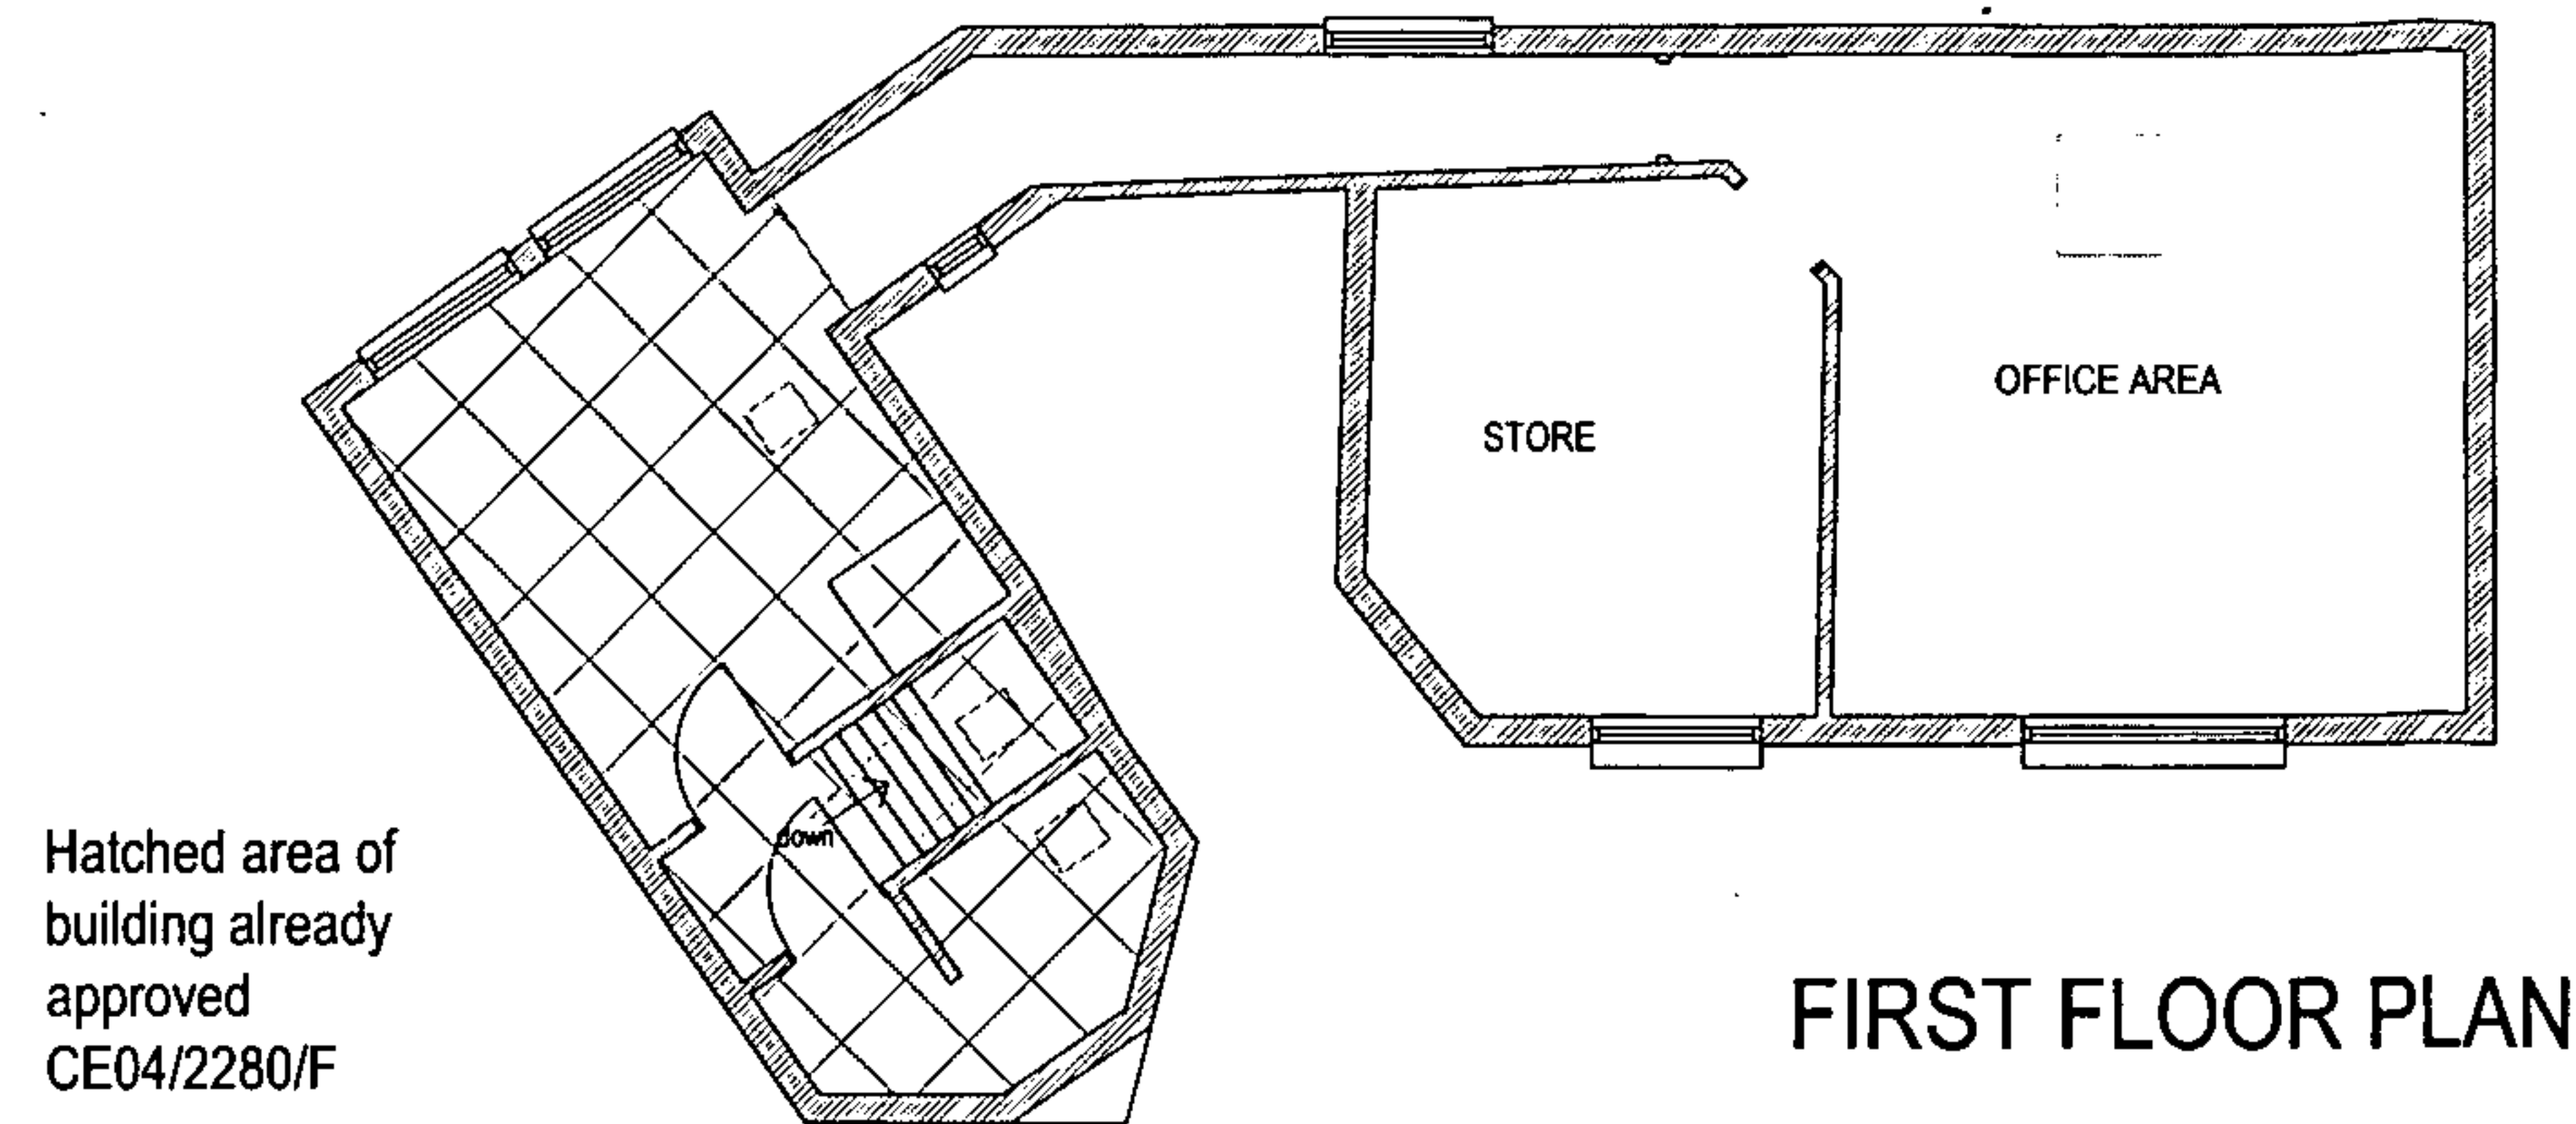

S / 101942 / F H

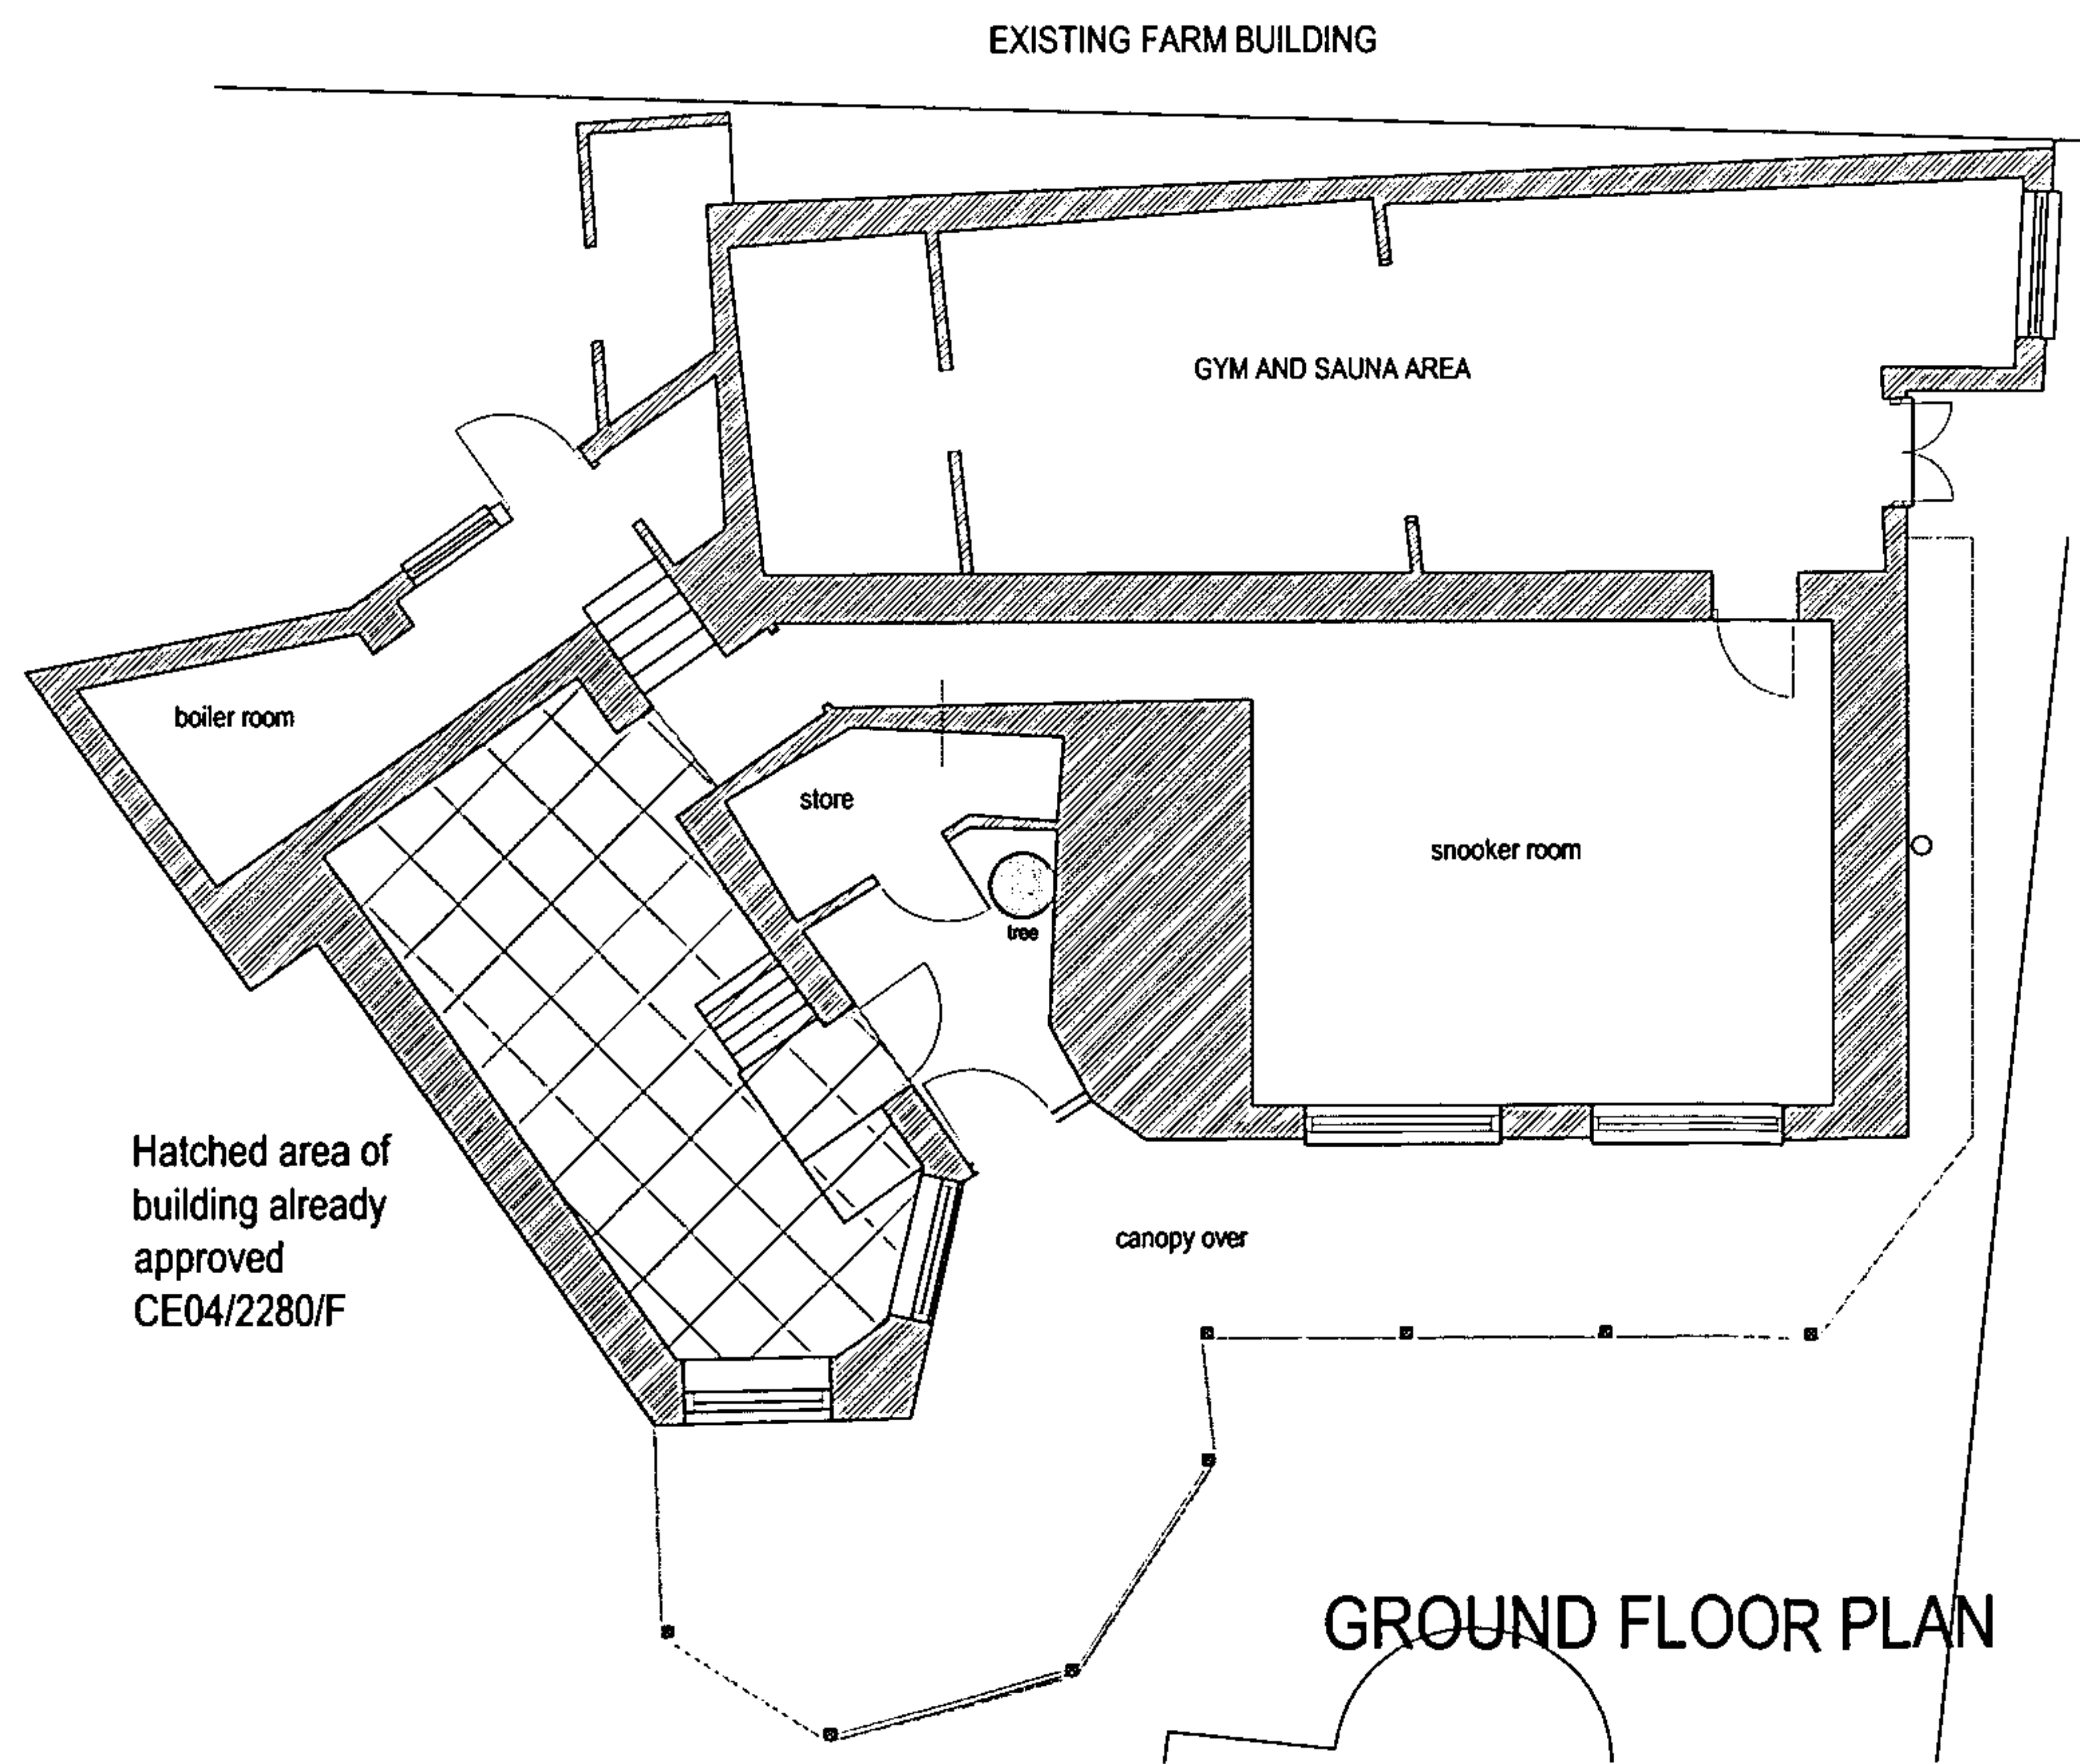

HEREFORDSHIRE COUNCIL
PLANNING SERVICES
DEVELOPMENT CONTROL
29 JUL 2010
To:
Ack'd: File:

Drg No: MK1
FLOOR PLANS

PROPOSED POOL HOUSE AT SONAS HOUSE NUNNINGTON HEREFORD FOR MR M KING	
© D A FORREST ARCHITECTURAL SERVICES Court Cottage, Bartestree, Hereford, HR1 4DA 01432 851543	
Scale 1:100	Date July 2010