




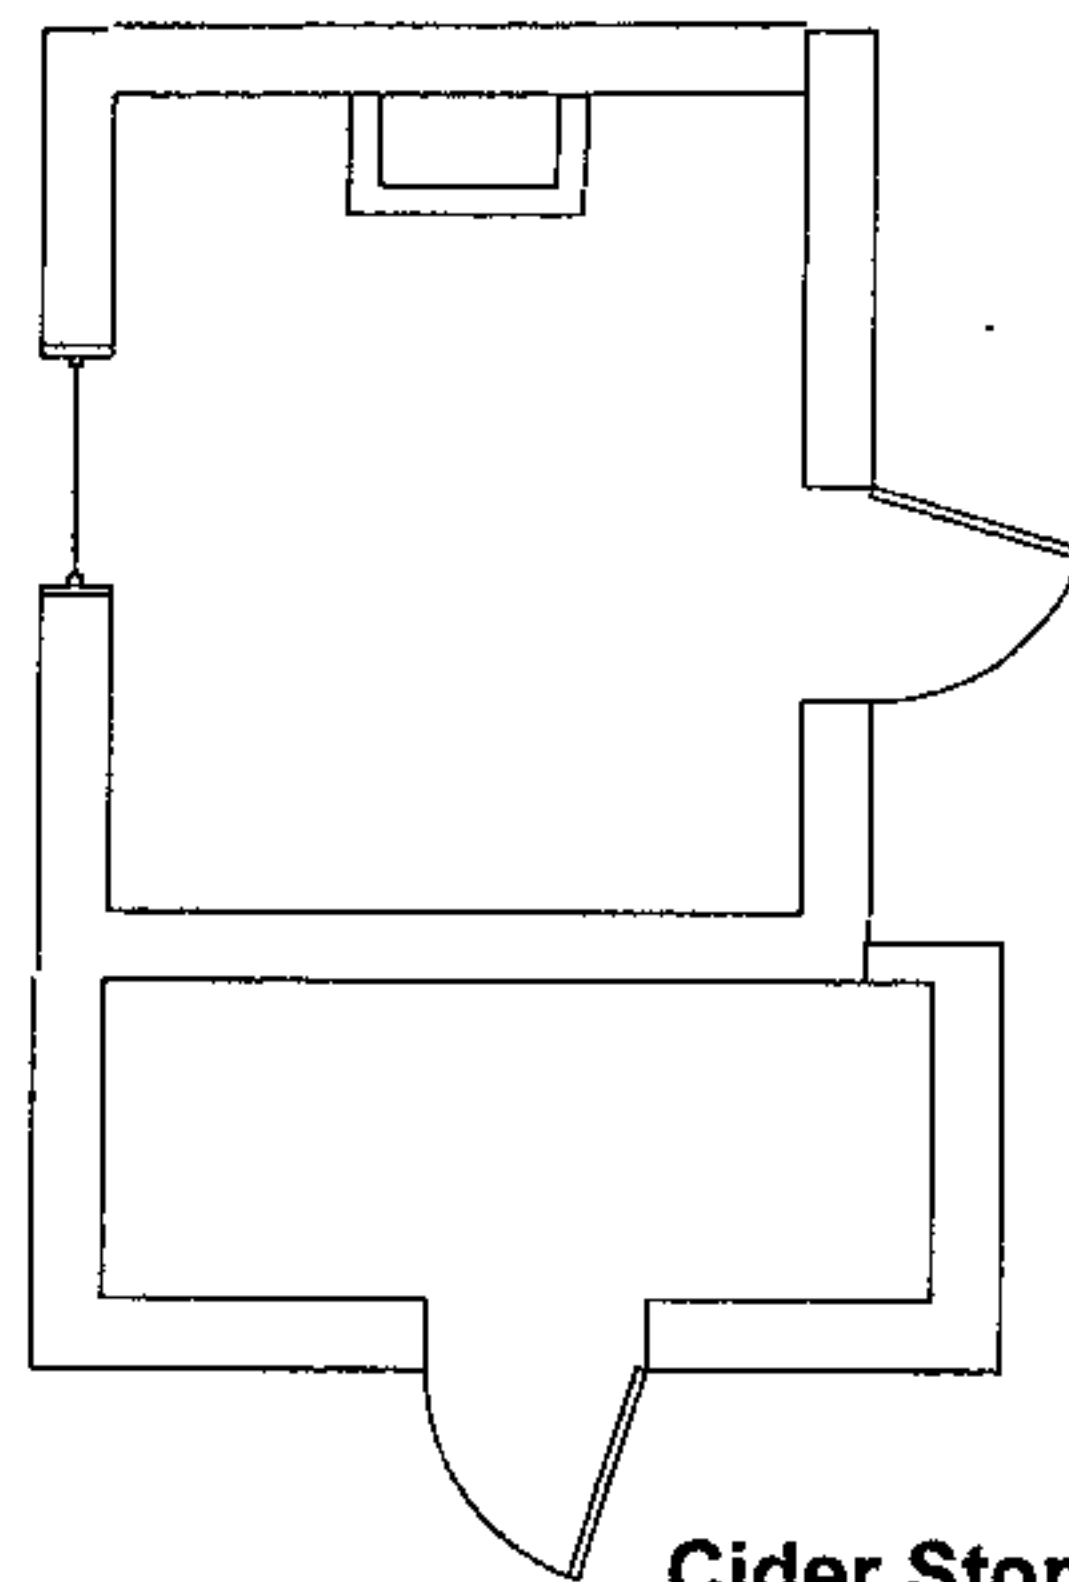


Cider Store

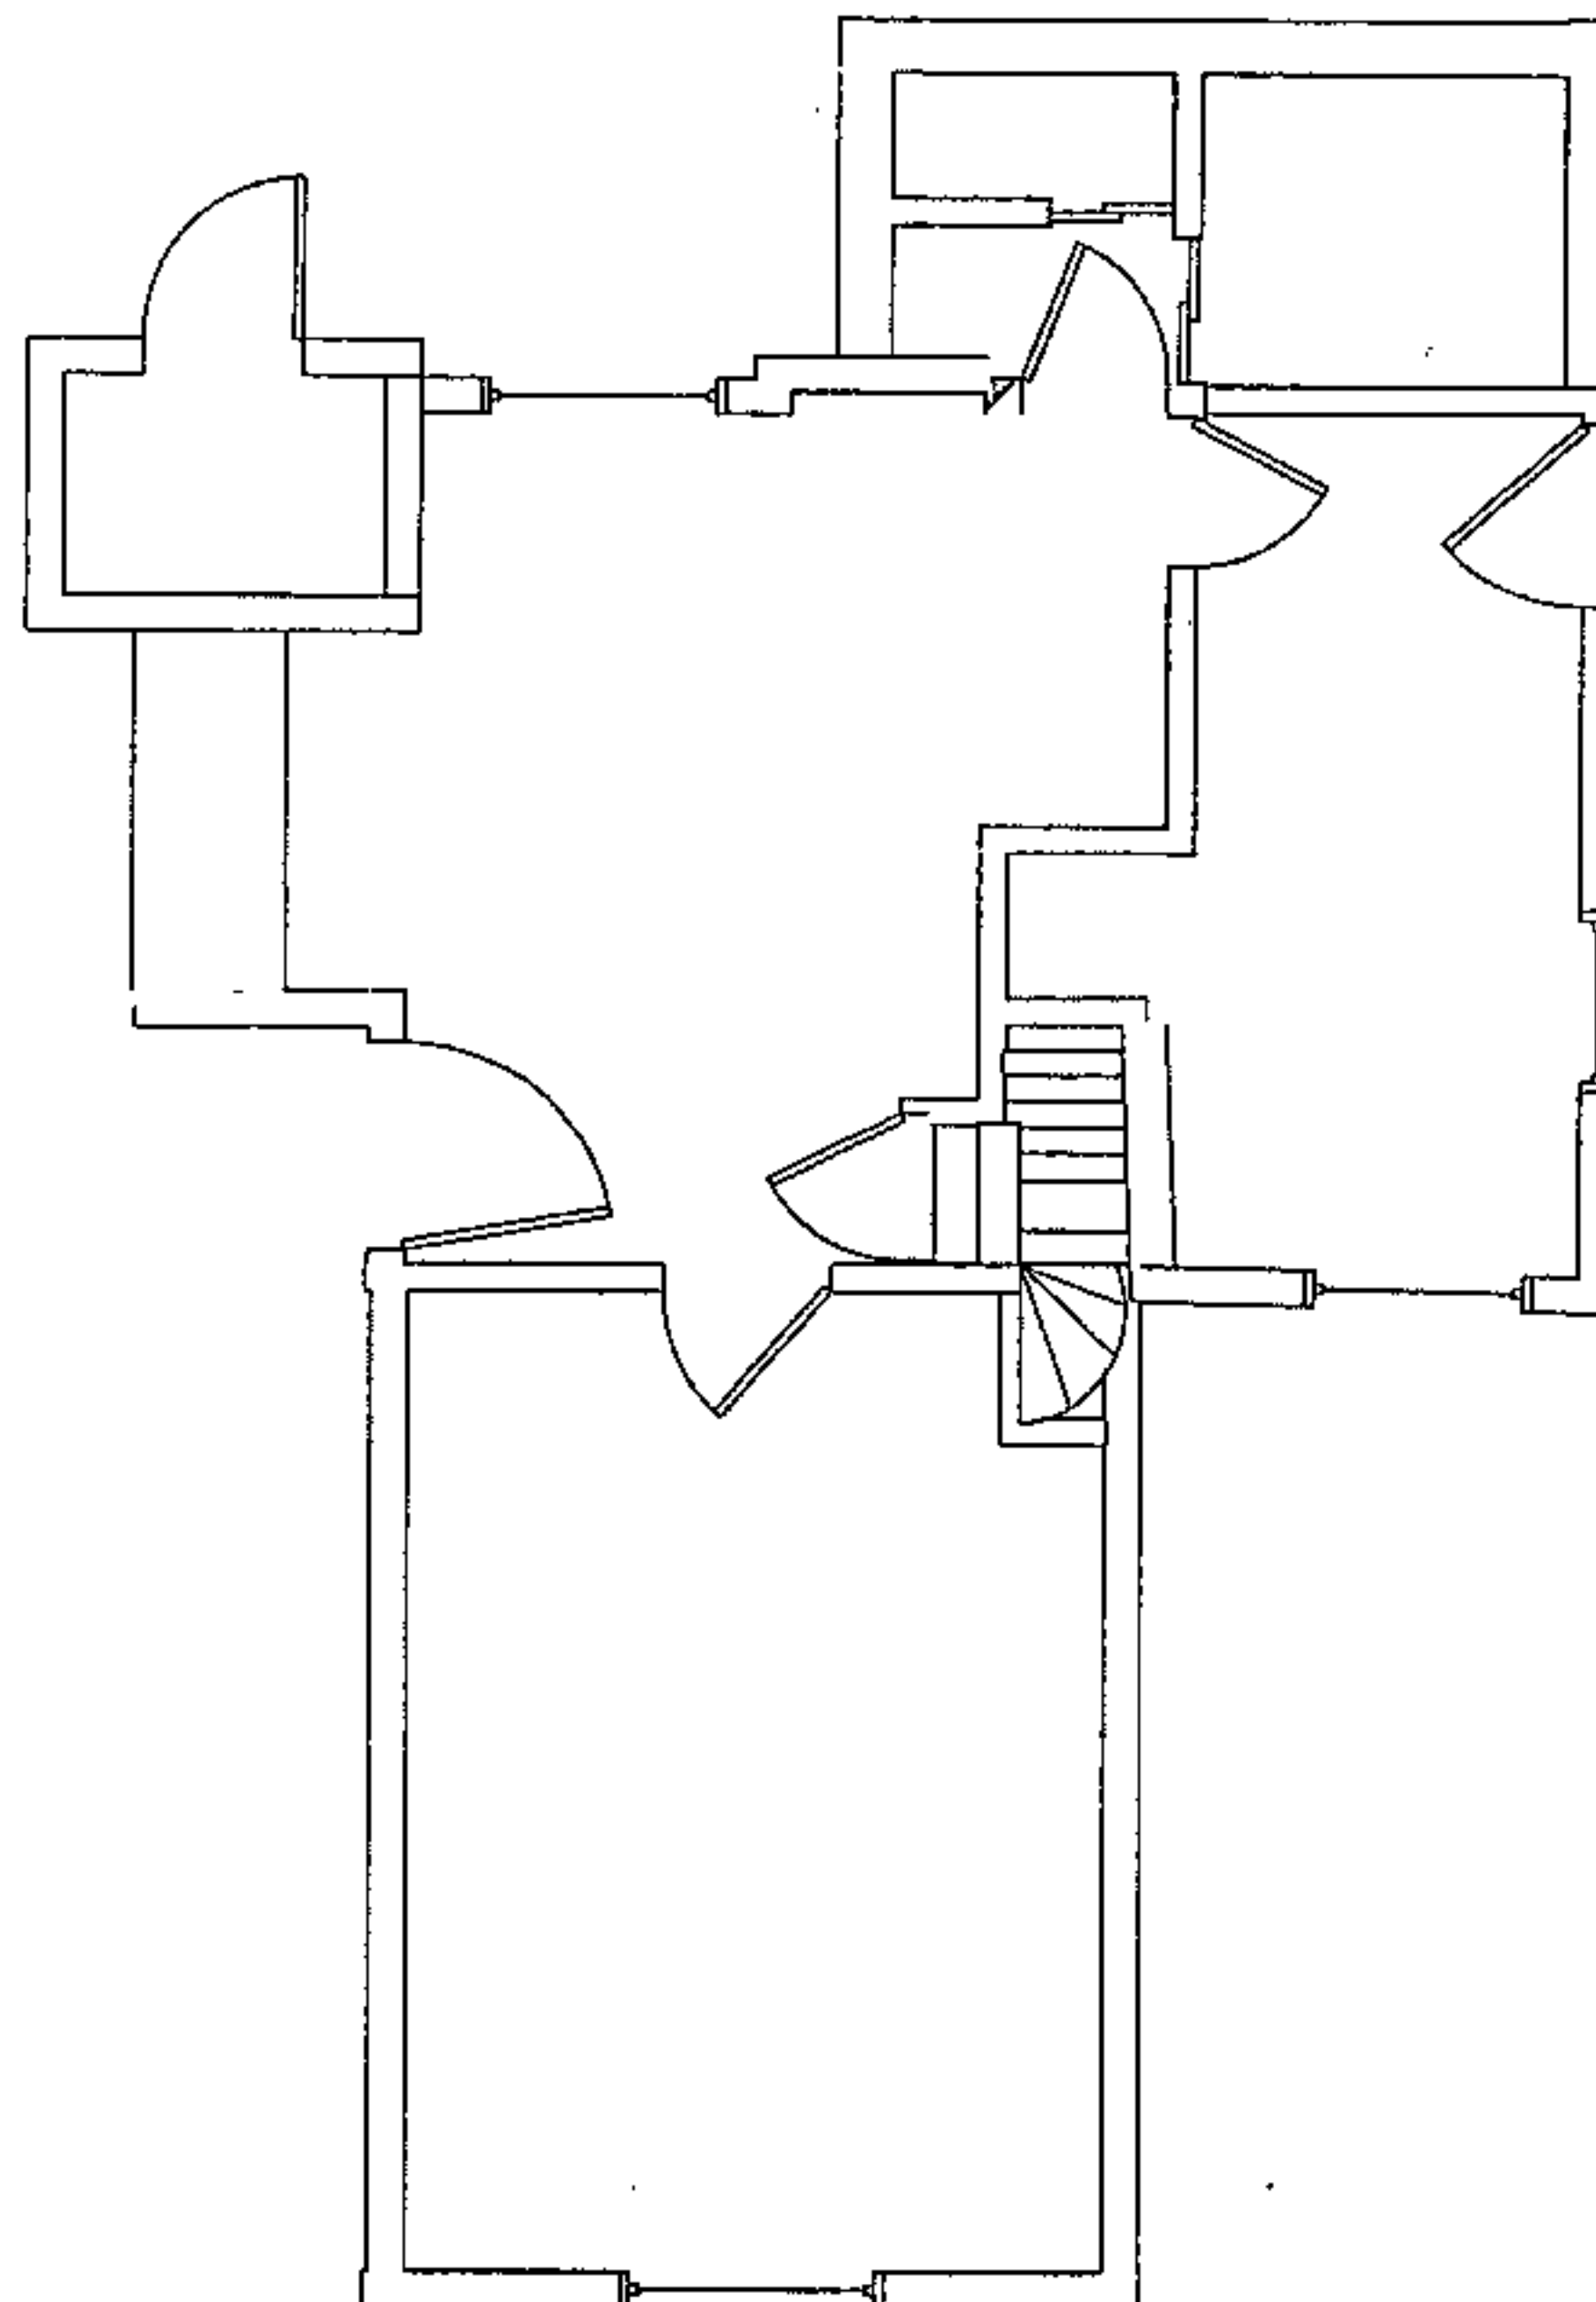

Ground Floor

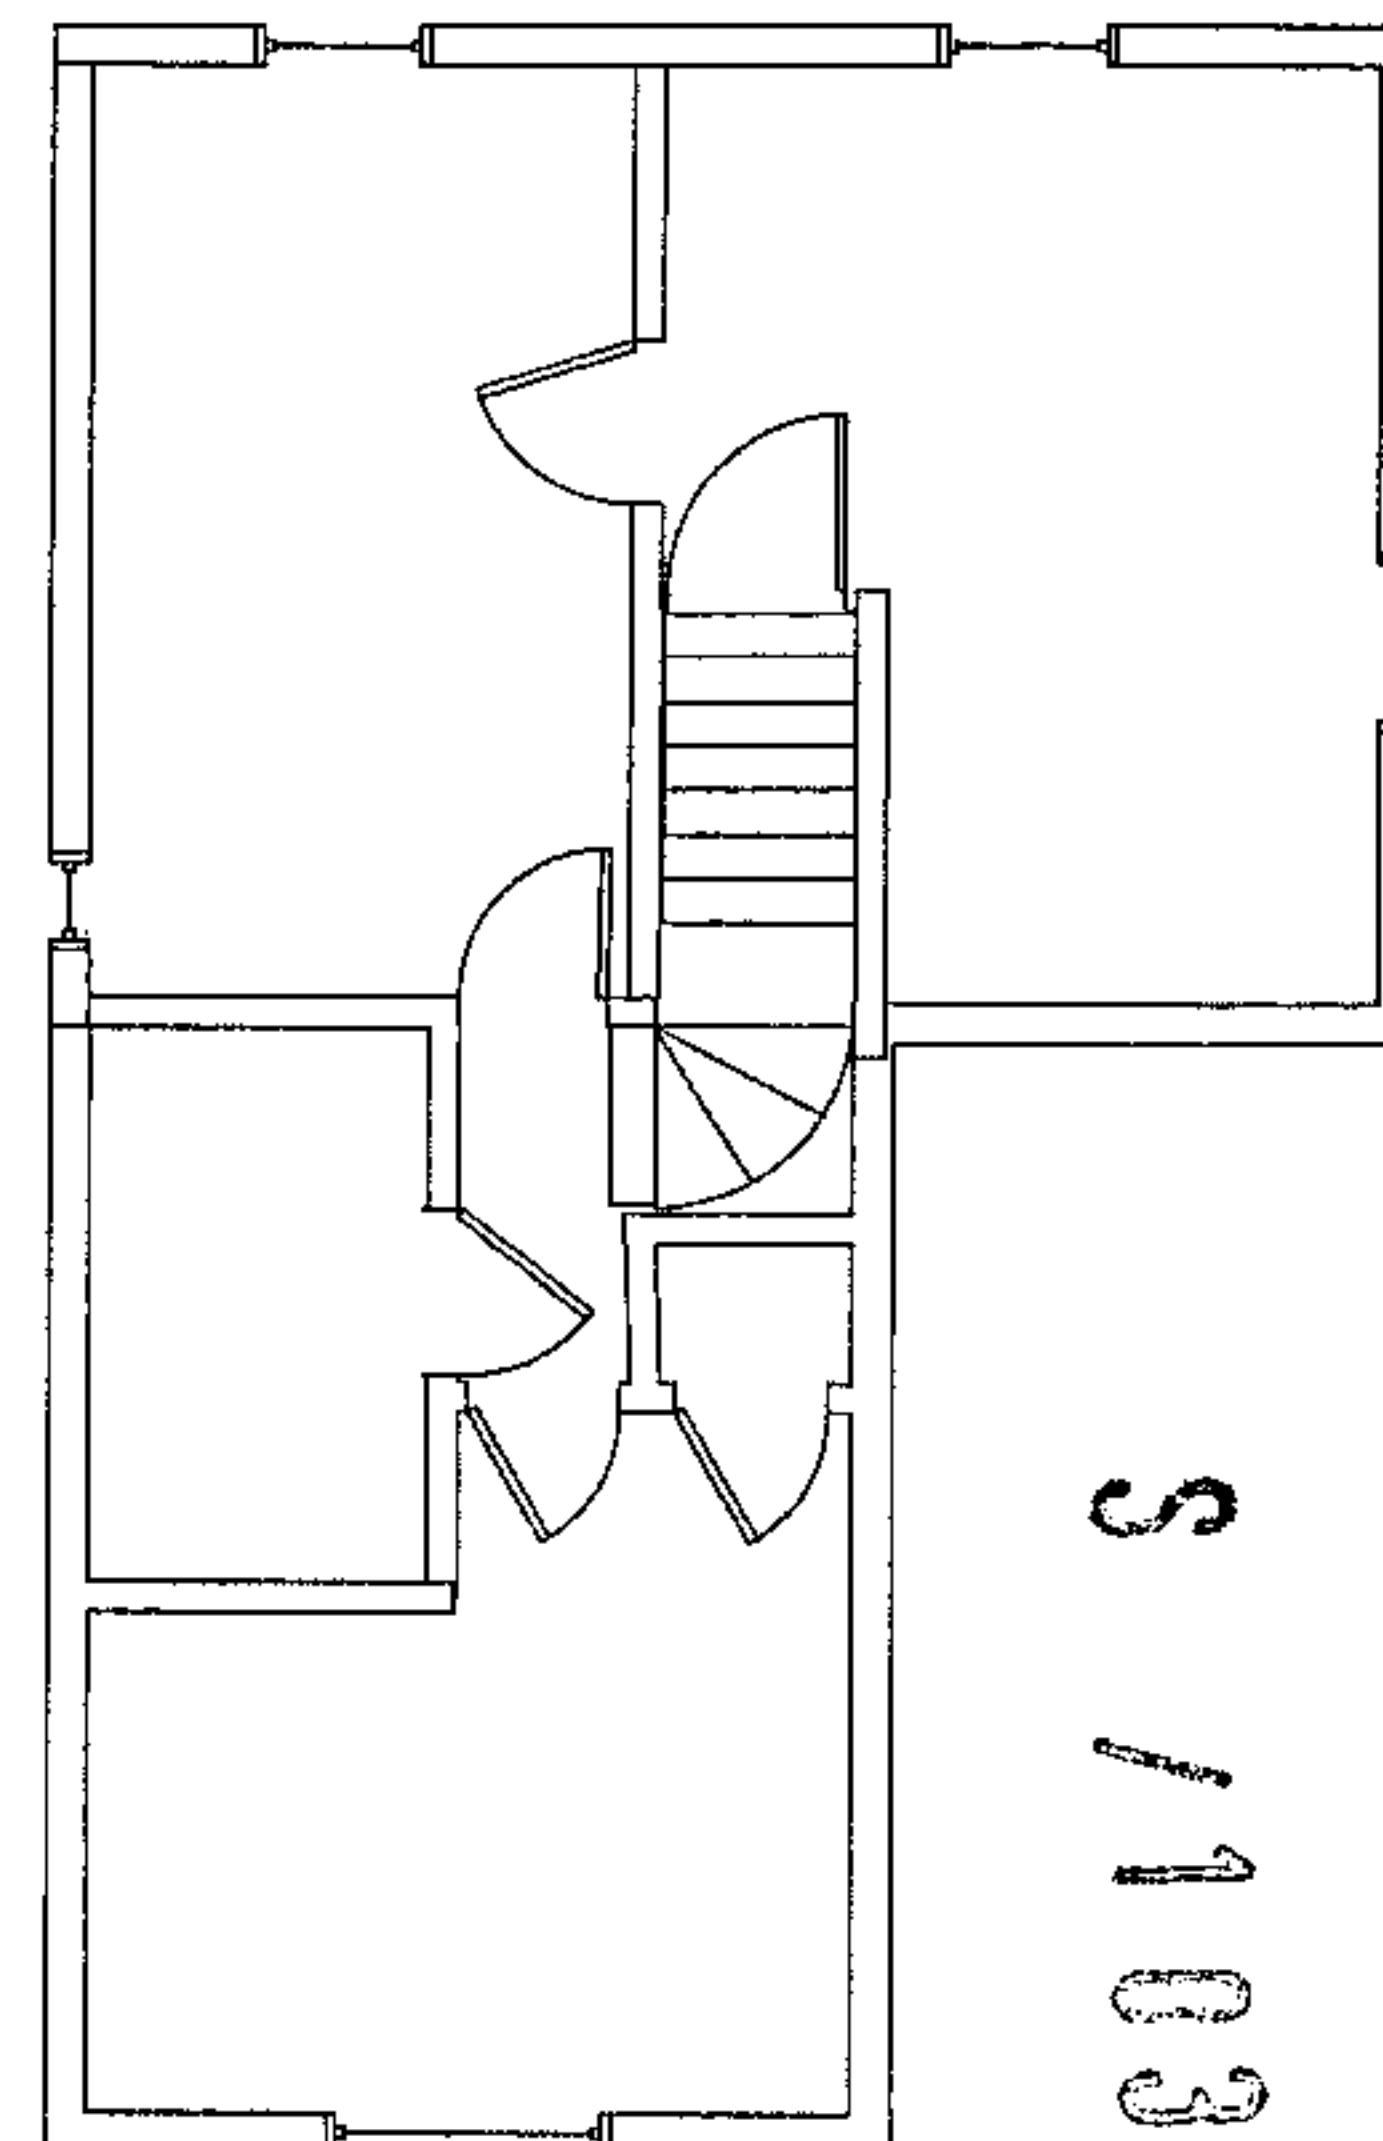

First Floor

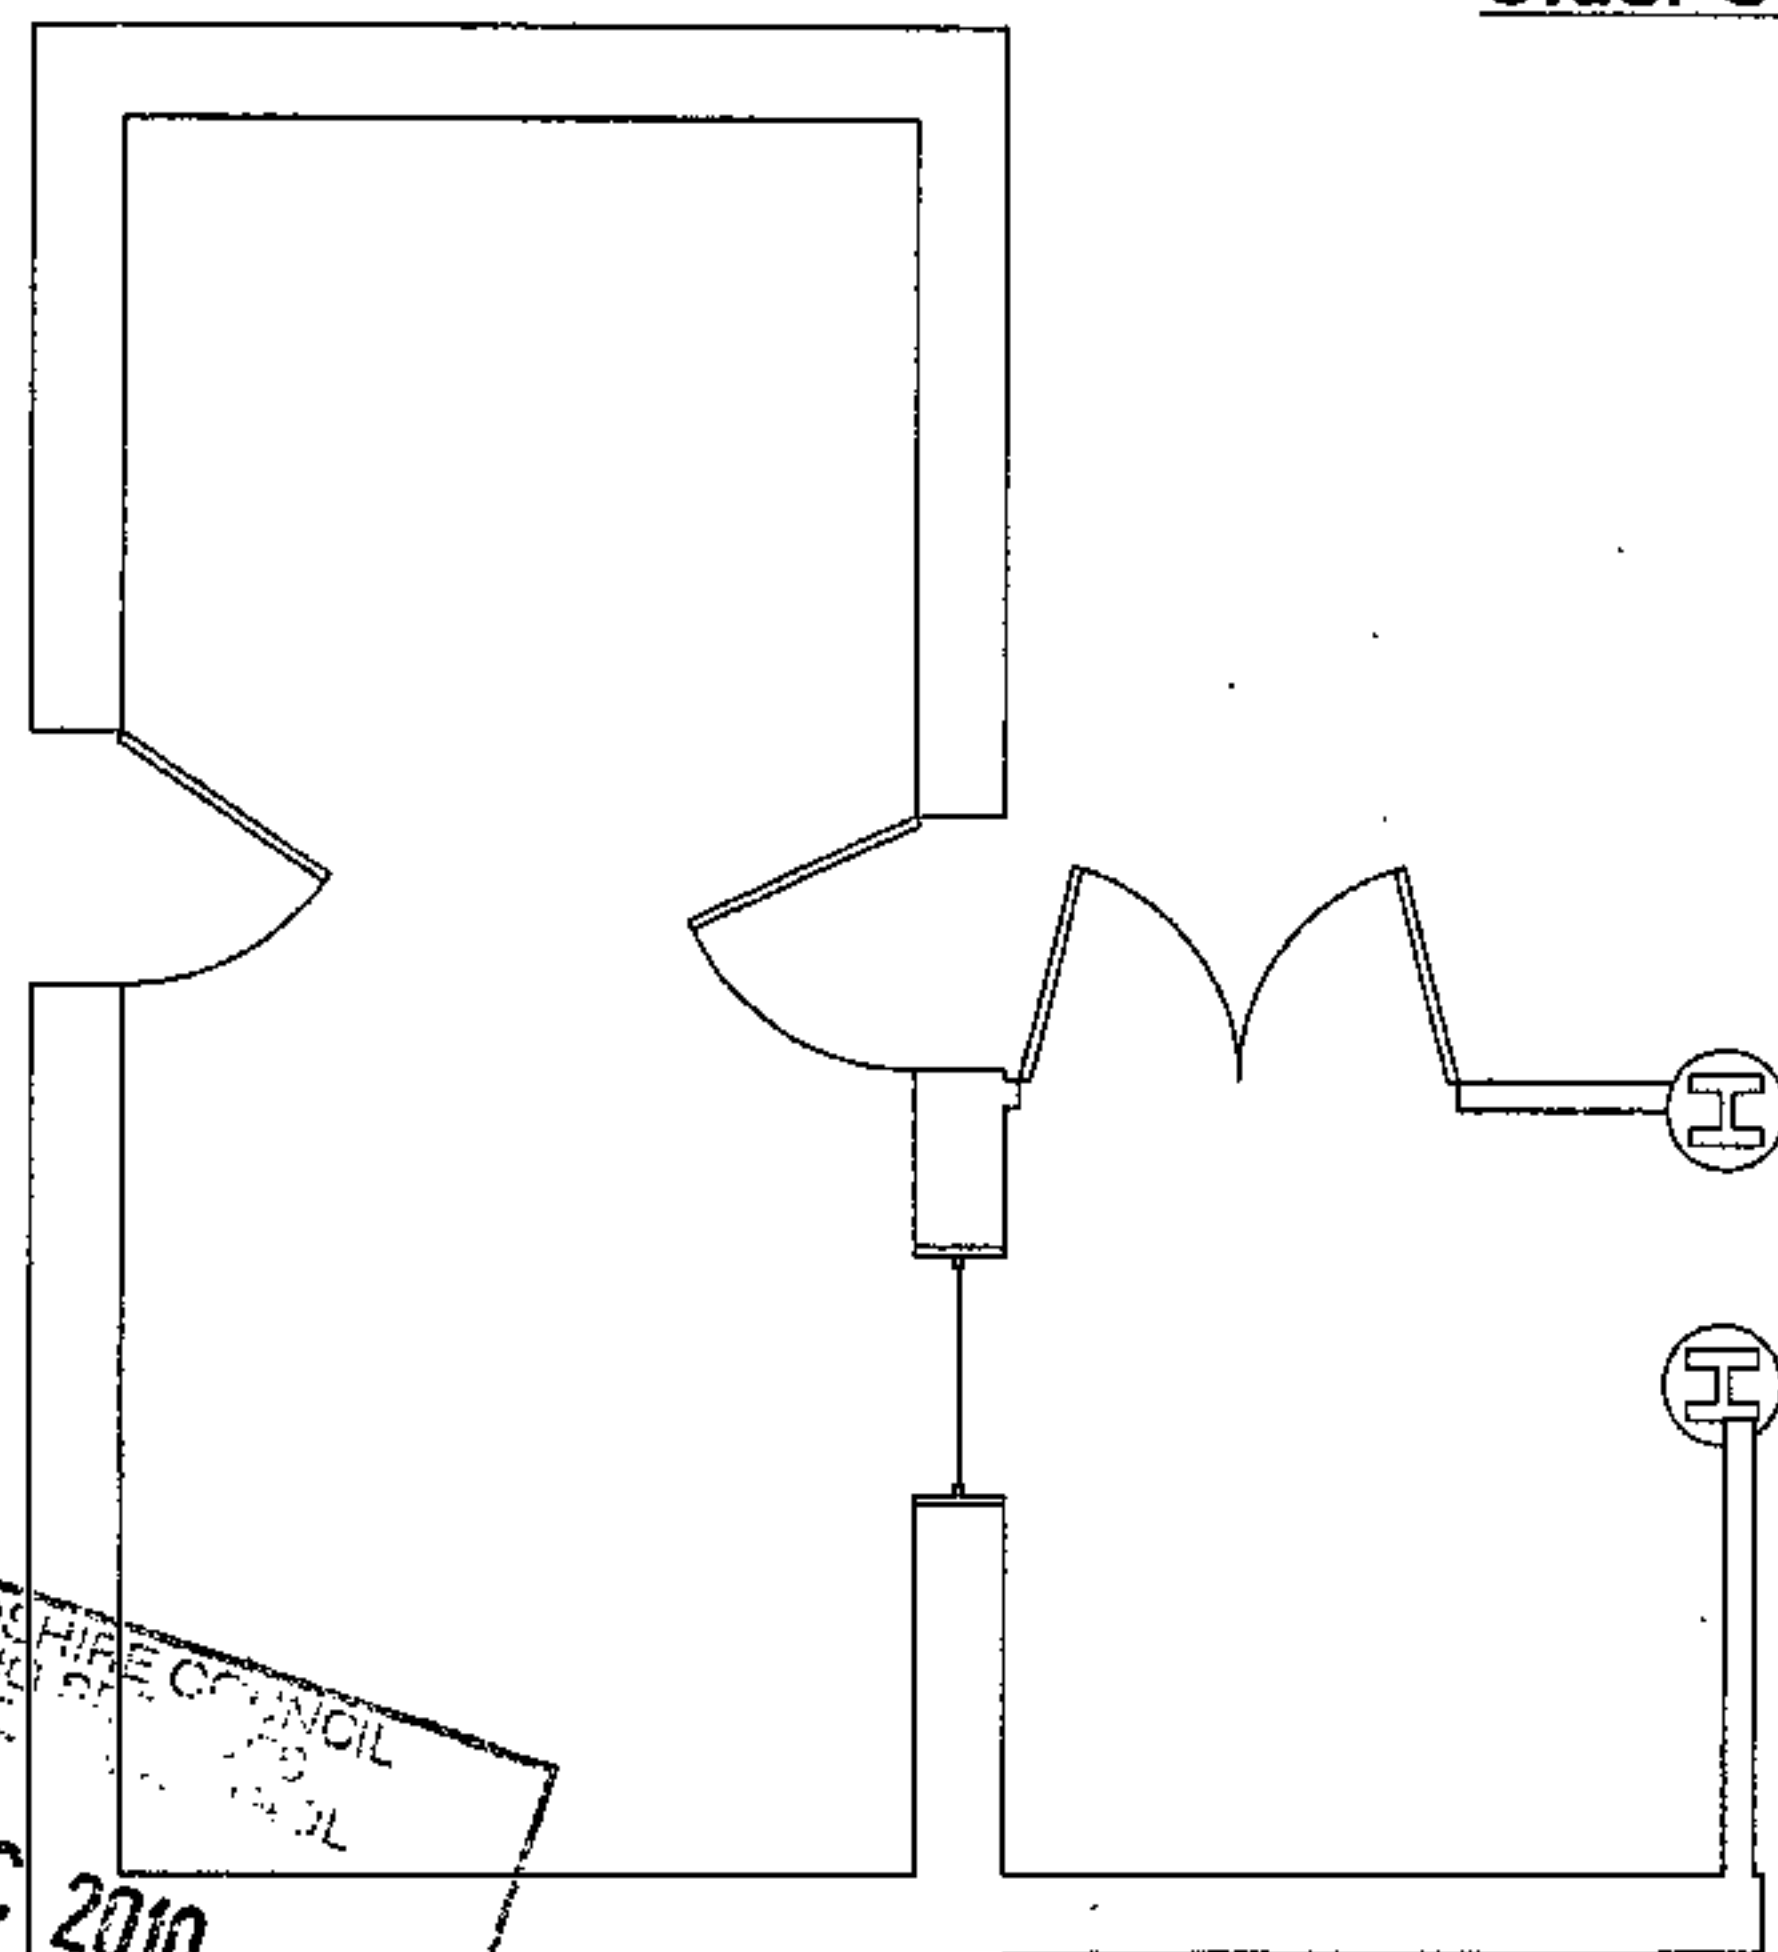

Barn

EXISTING FLOOR PLAN

BARN HOUSE COUGHTON

SCALE 1:100
When Printed on A4

Drawing Number 003

S 1103266/L

