



Existing

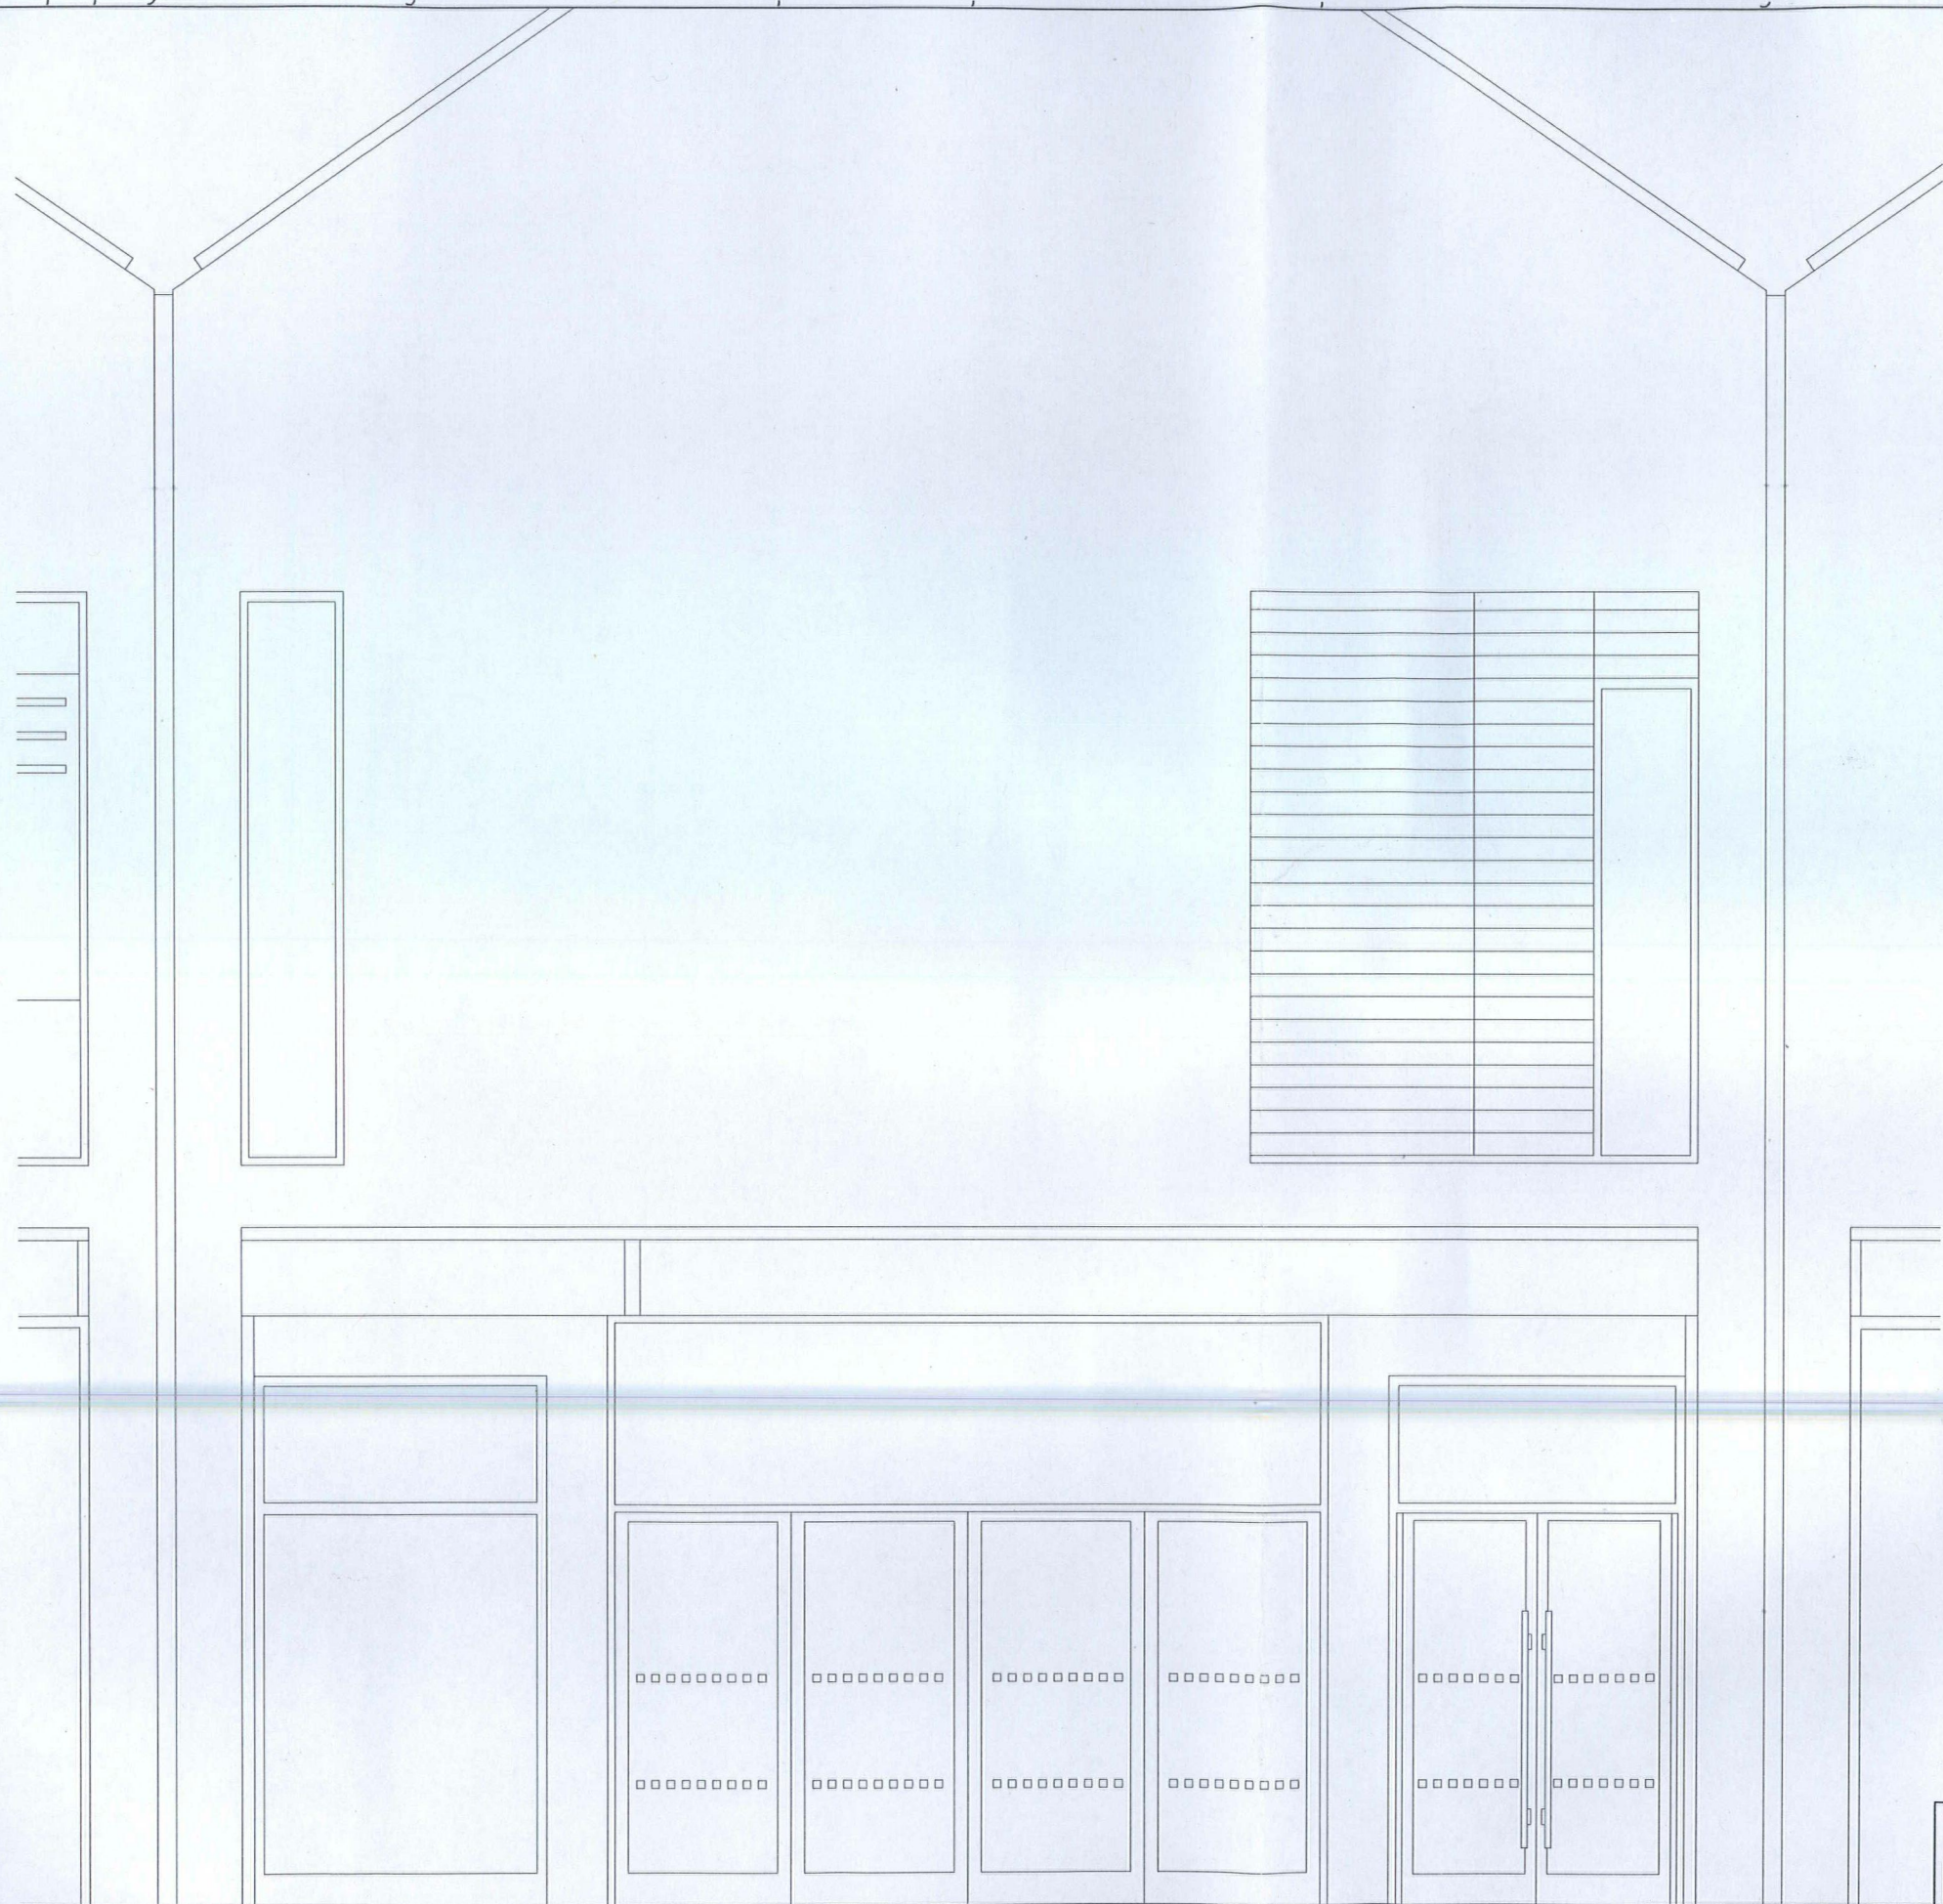

HEREFORDSHIRE COUNCIL
PLANNING SERVICES
DEVELOPMENT CONTROL

28 JAN 2014
To:
Ack'd: File:

Front Elevation
Scale 1:50

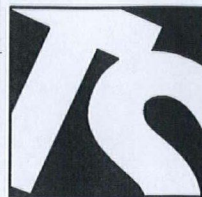

Technical Signs
Floor 1 - Unit 3
Hille Business Centre
132 St Albans Road
Watford, Herts, WD2 4AE
Tel: 01923 811999
Fax: 01923 811998
E-mail: info@technicalsigns.co.uk

Client Prezzo		
Address/Job details		
Unit 26 Block C		
Old Livestock Market		
Hereford		
HR4 9HR		
Existing Signs		
Job No		
Drawn by	Date	
DN	23/01/14	
Scale	Drawing No	Rev
As specified (A3)	405632-1	