




Floor Plan Existing
1 : 100

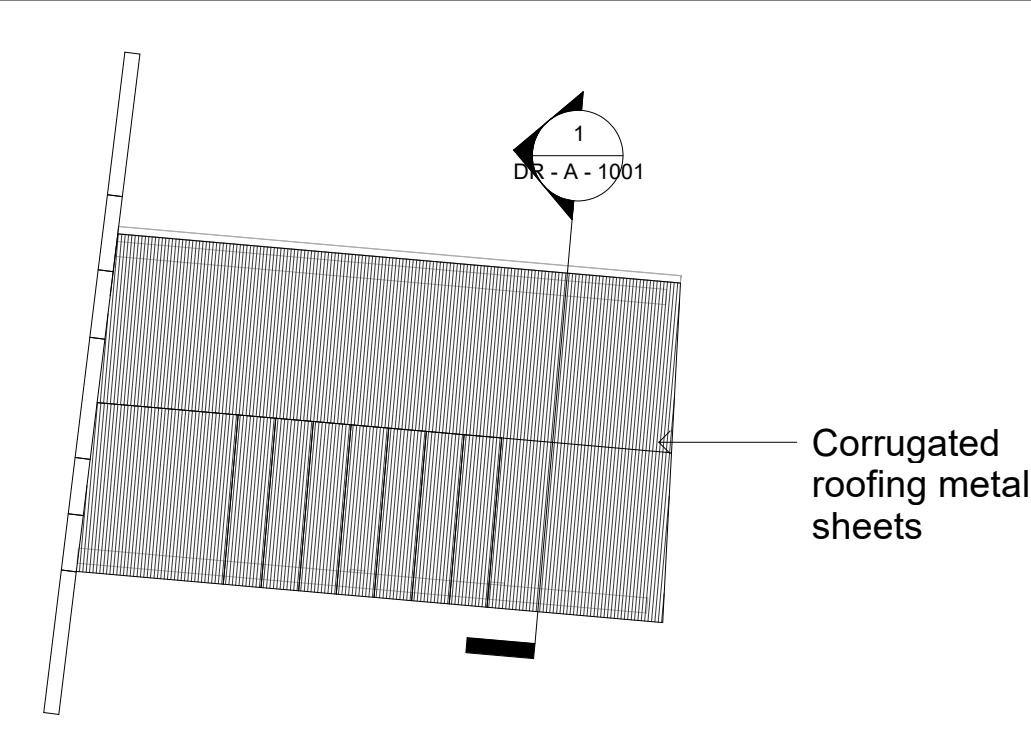


Roof Plan Existing
1 : 100

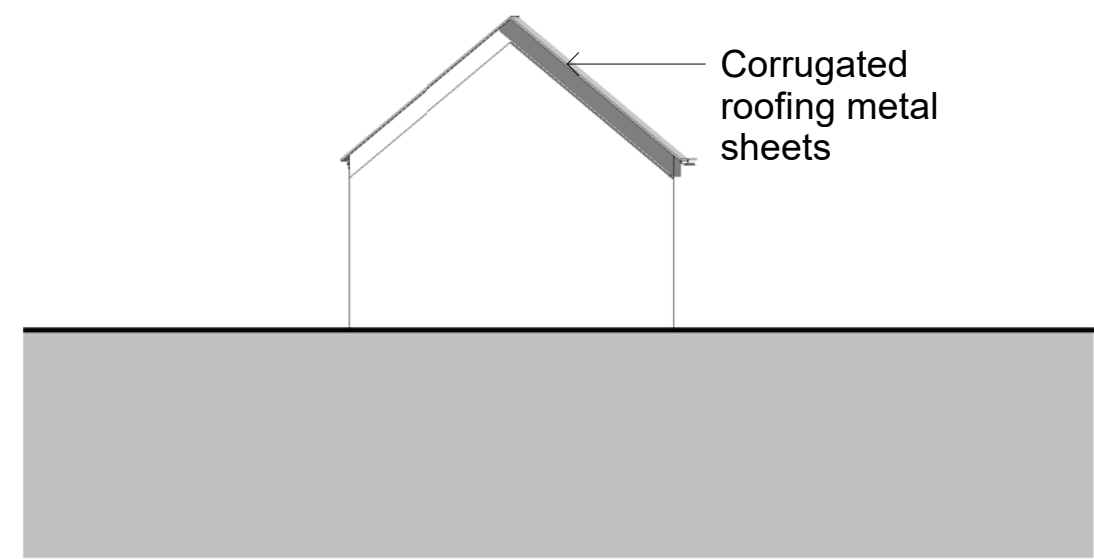


East Elevation Existing
1 : 100

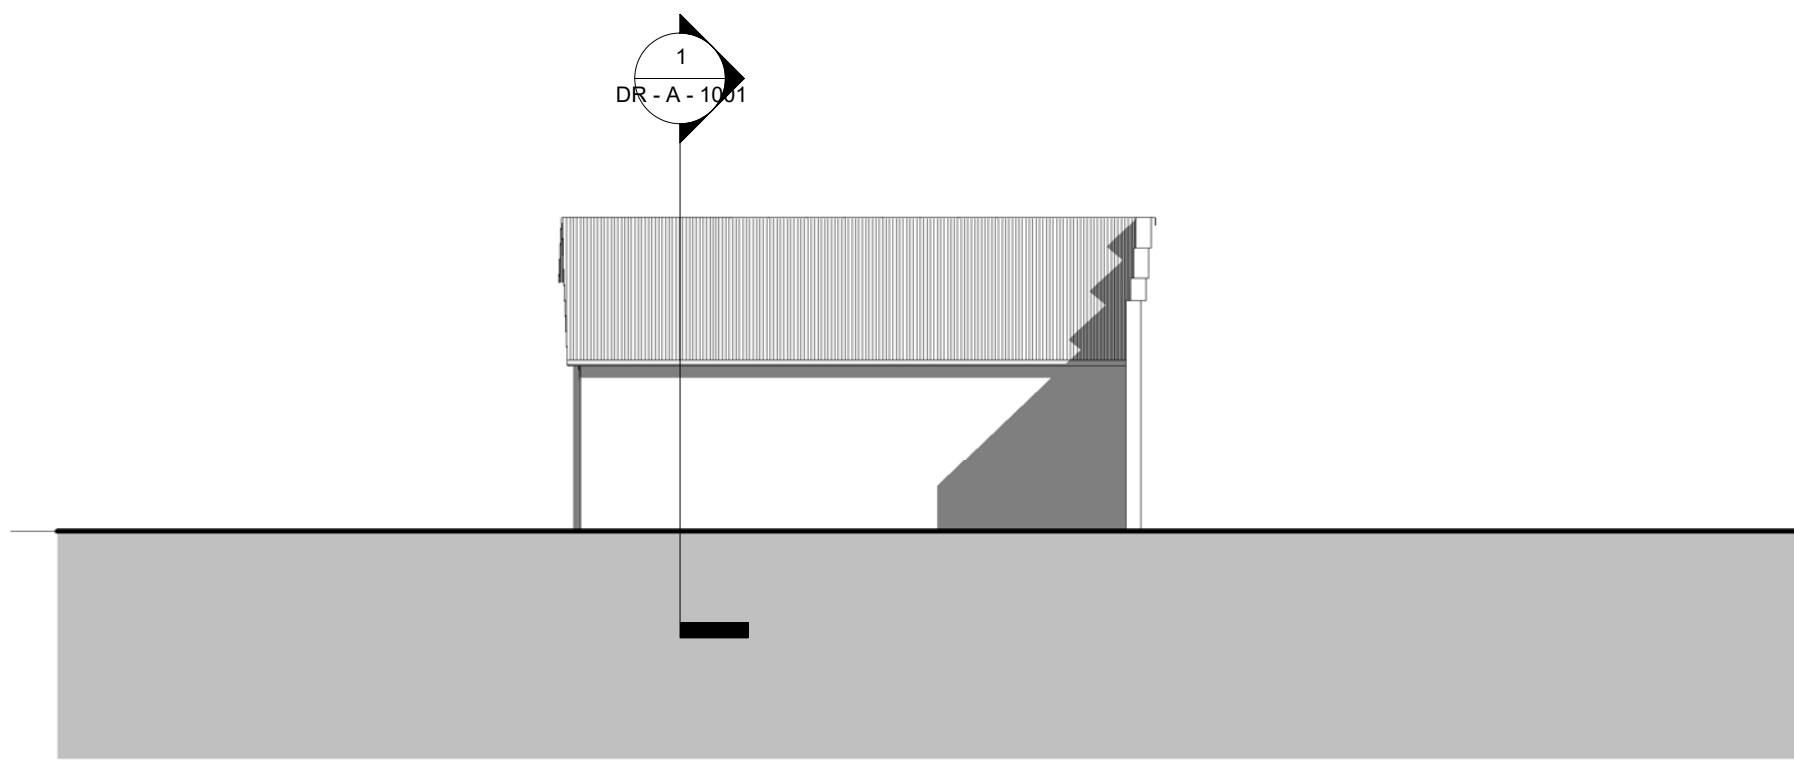


North Elevation Existing
1 : 100

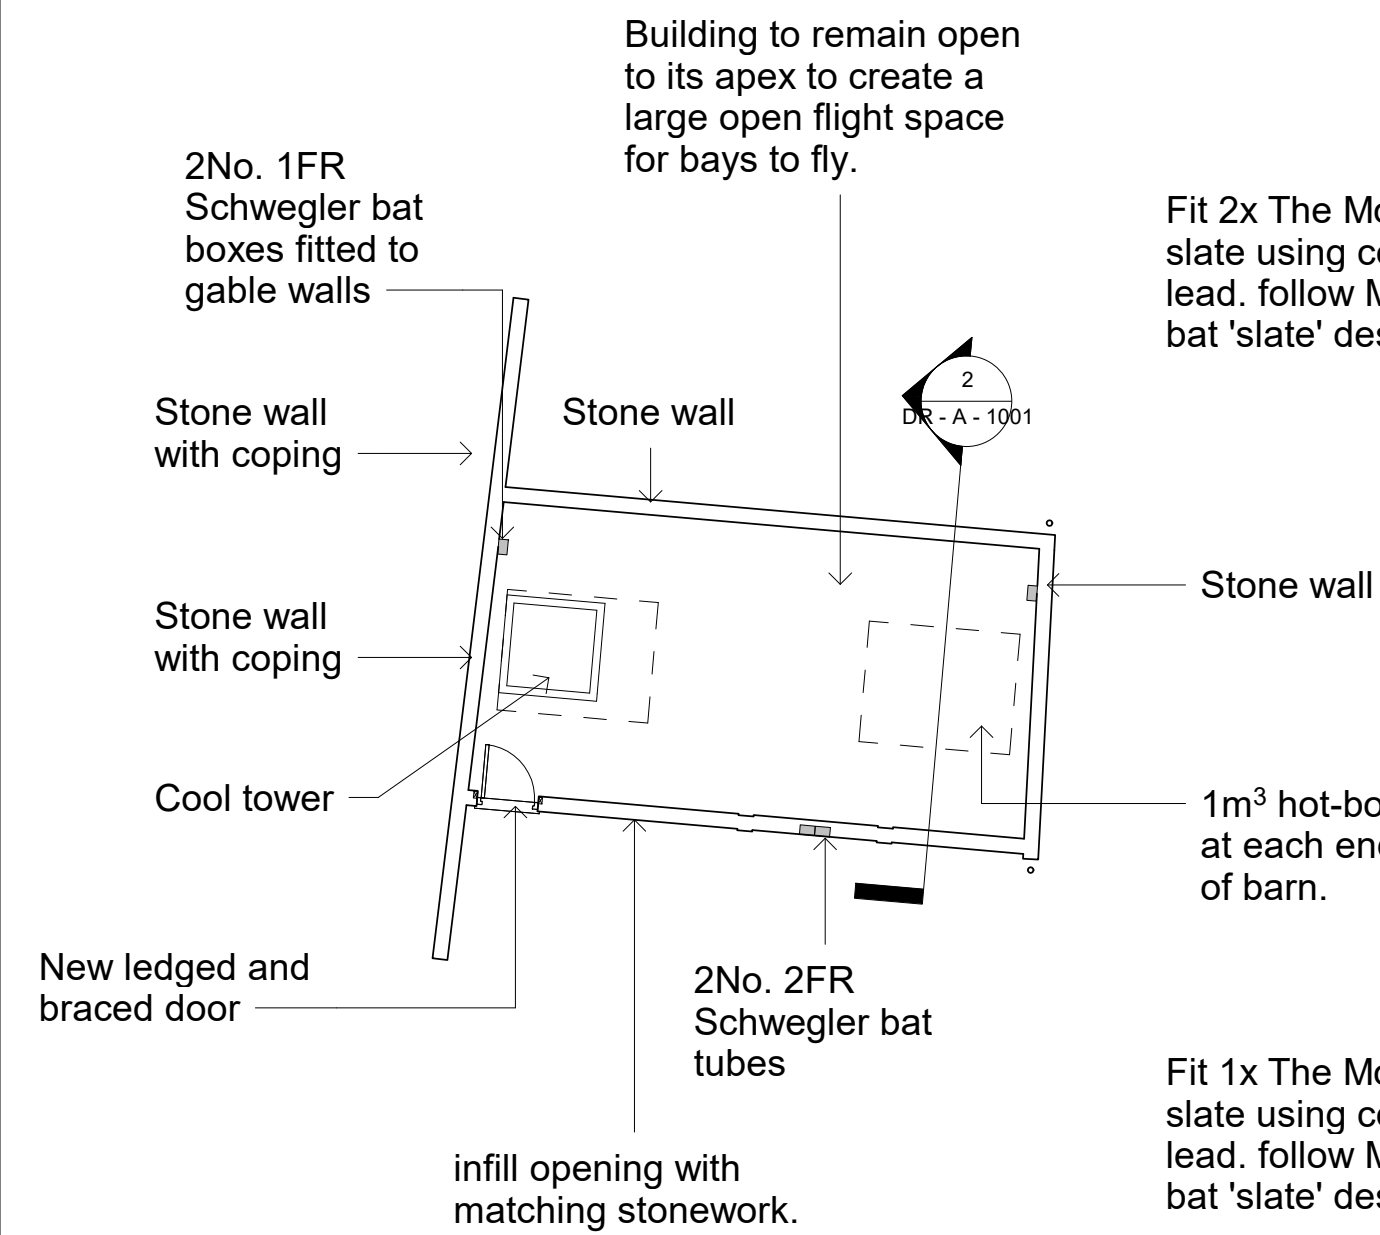


Floor Plan Proposed
1 : 100

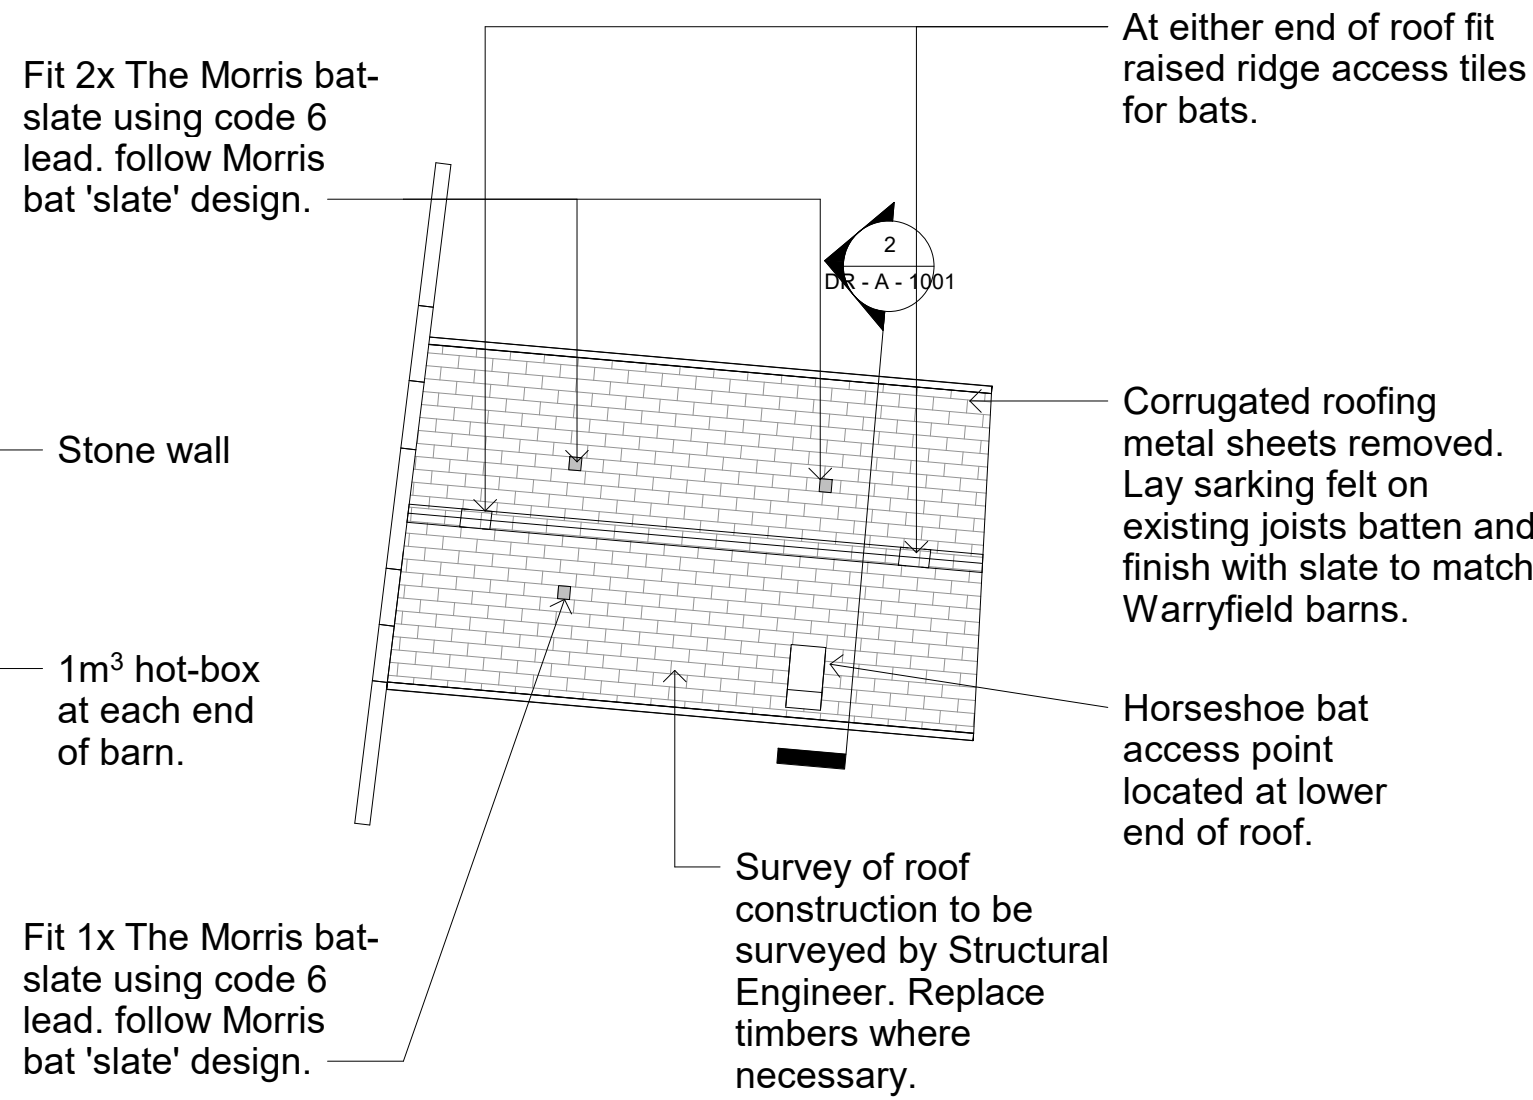


Roof Plan Proposed
1 : 100

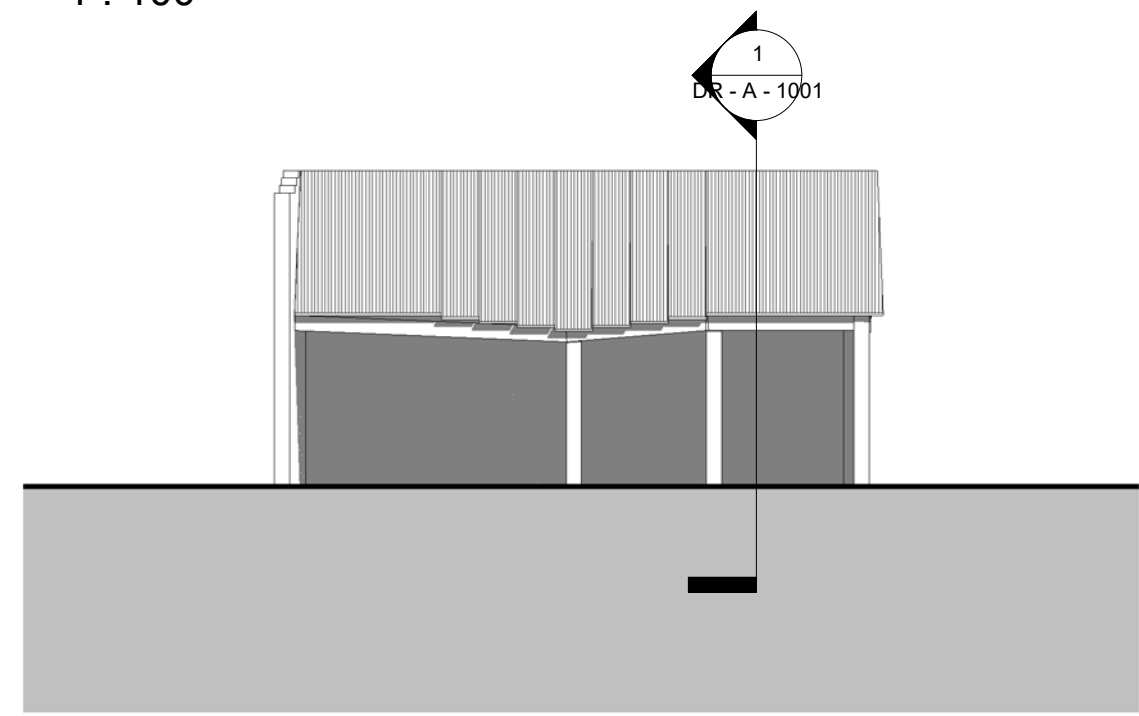


South Elevation Existing
1 : 100

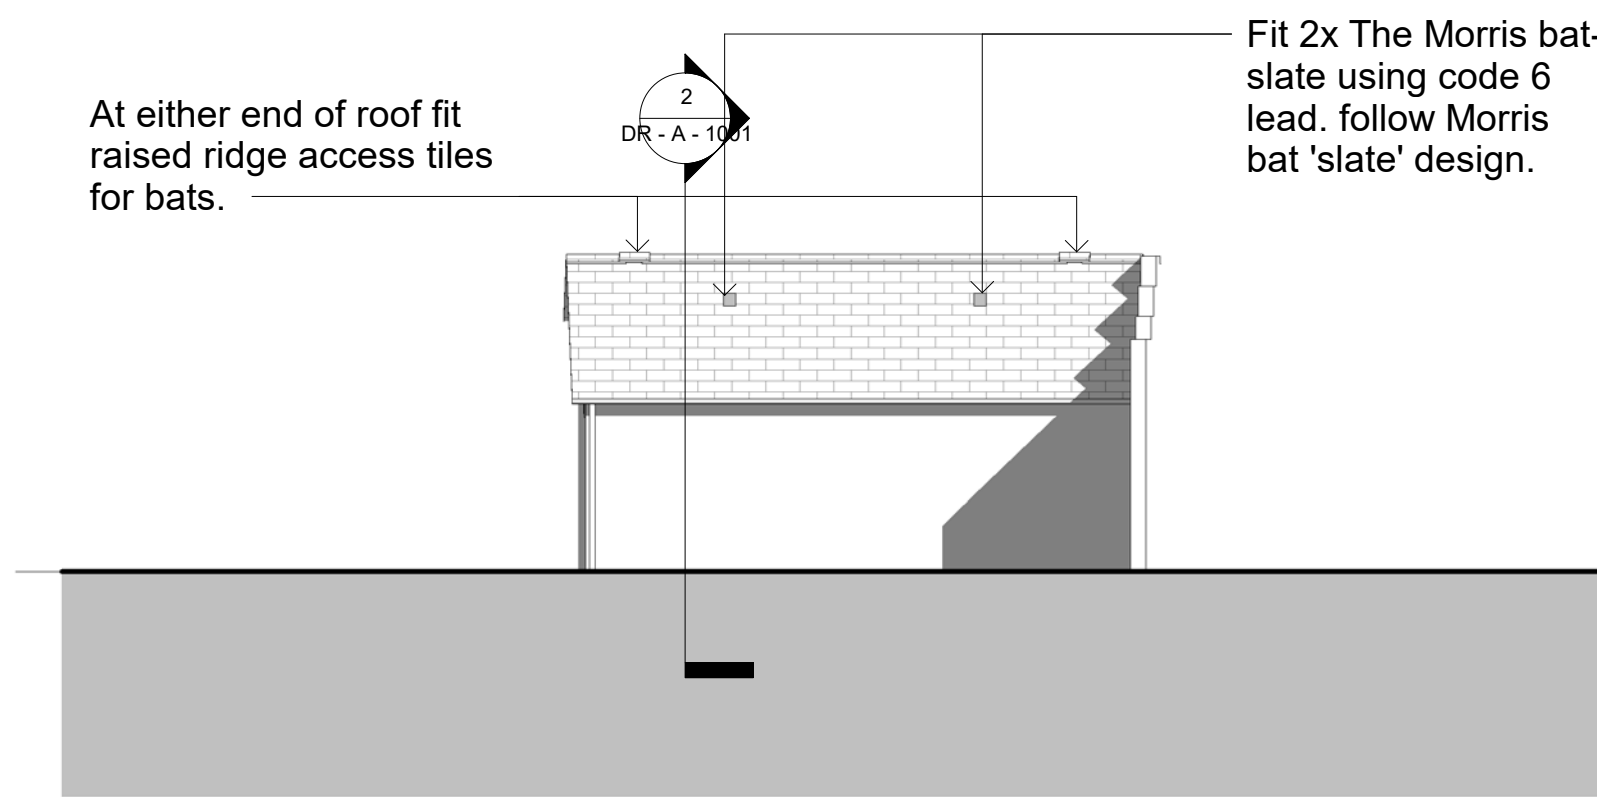


West Elevation Existing
1 : 100

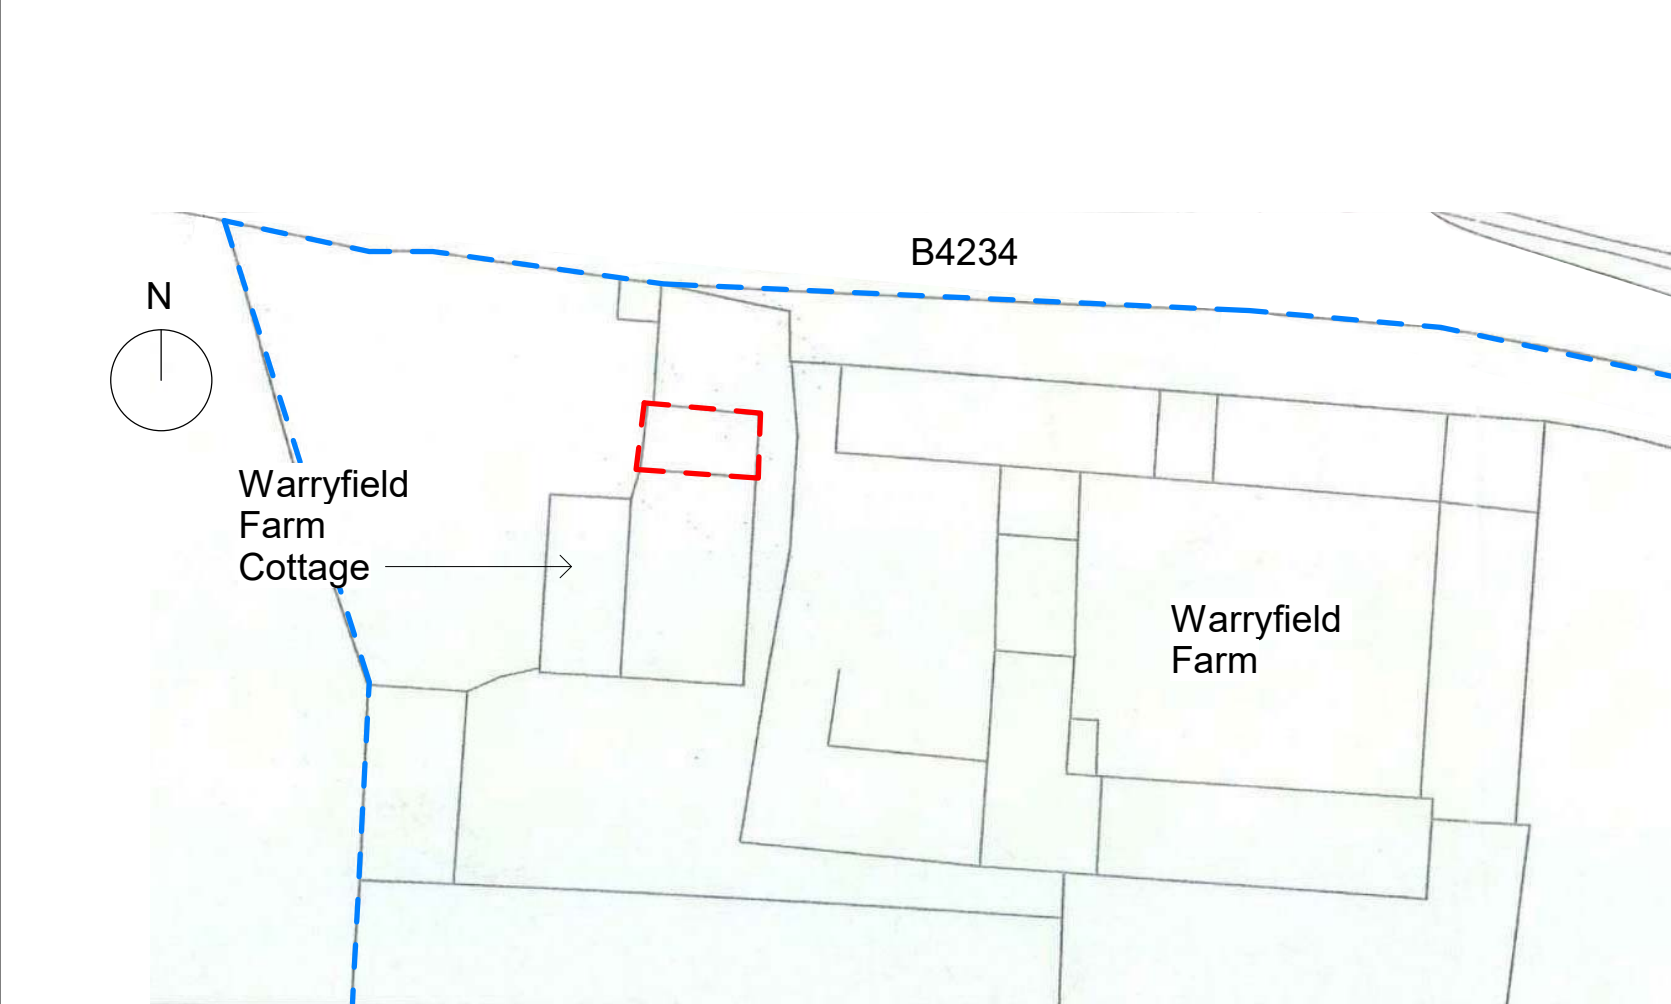


Block plan
1 : 500

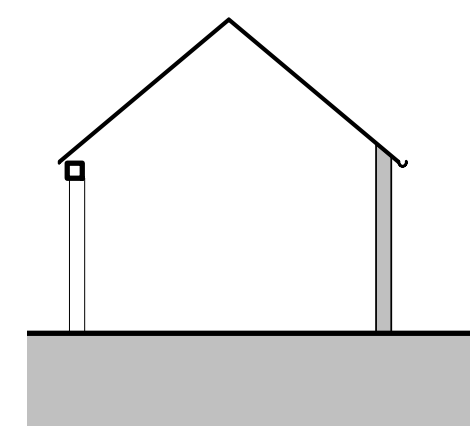


Existing Section 1
1 : 100

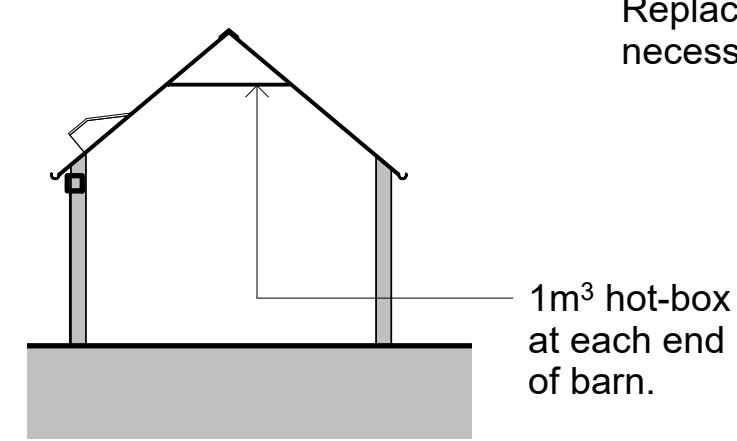


Proposed Section 2
1 : 100

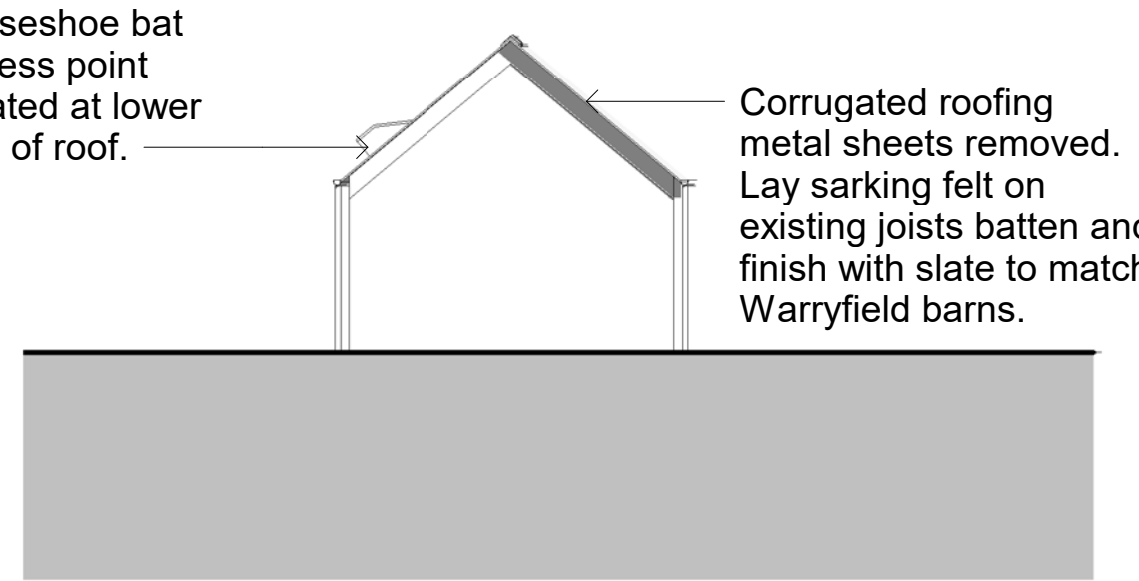

East Elevation Proposed
1 : 100

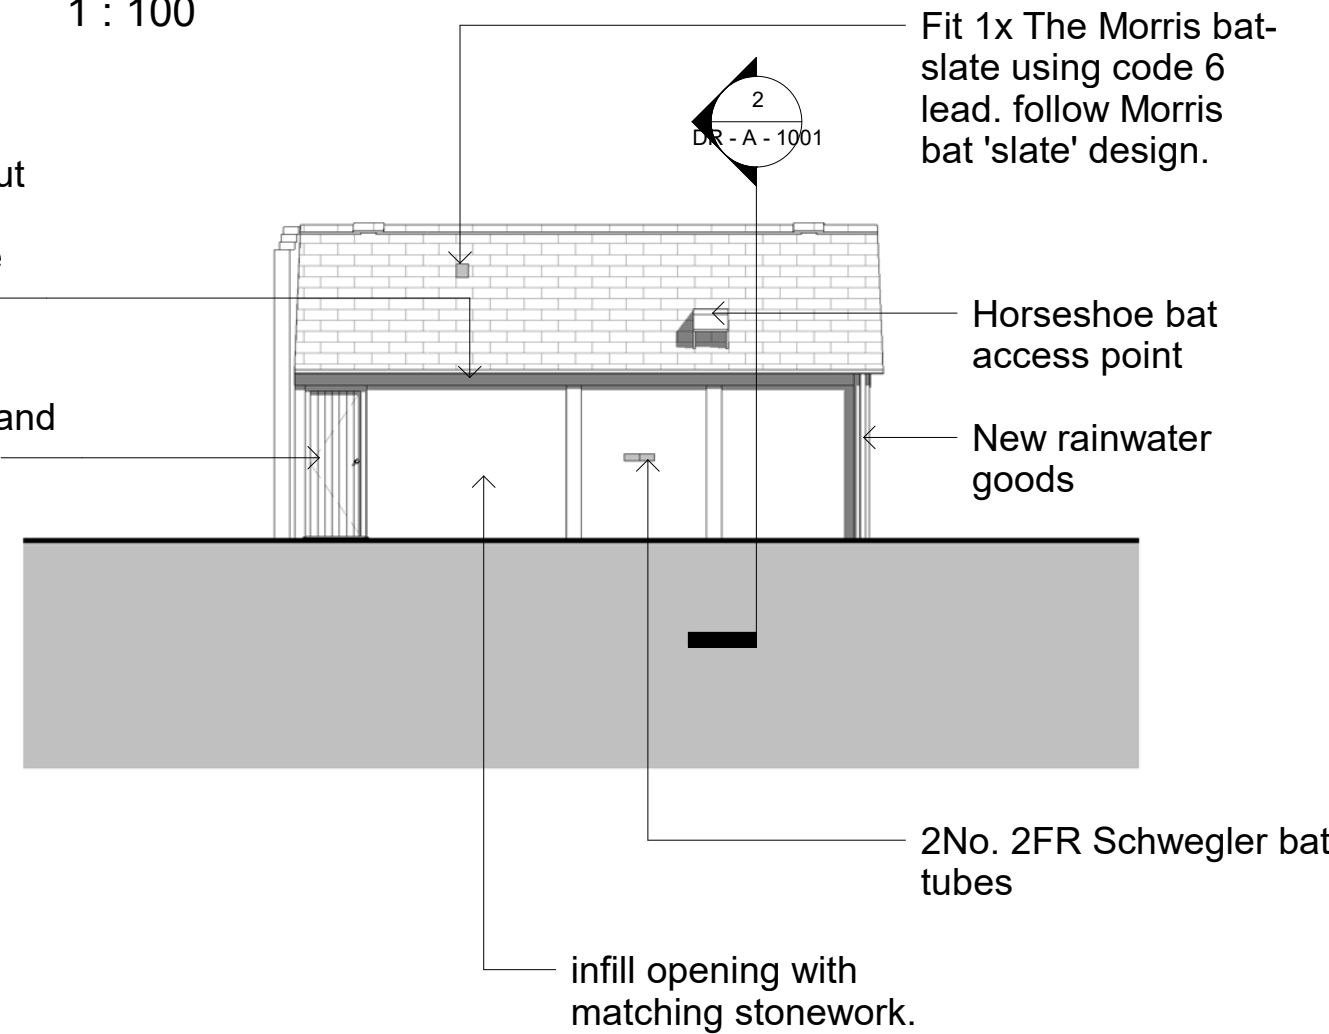

South Elevation Proposed
1 : 100

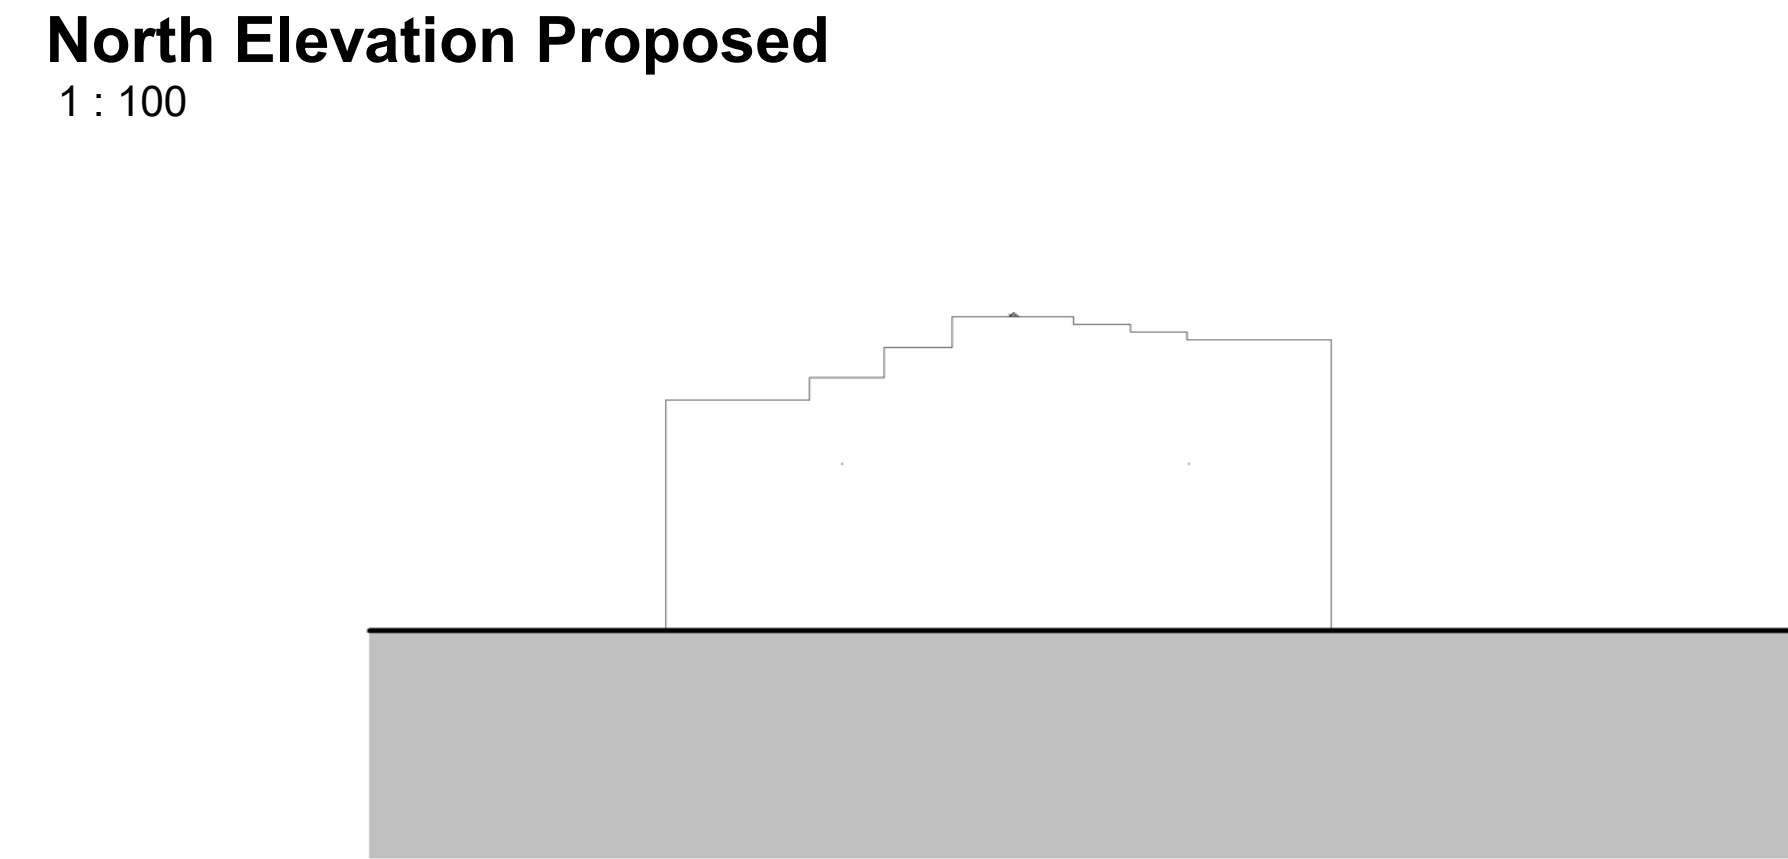

North Elevation Proposed
1 : 100

West Elevation Proposed
1 : 100



rev.	date	description	Issued by	chk'd
--				

NOTES
Do not scale from this drawing, use figured dimensions only.
All dimensions to be checked on site.
All drawings to be read in conjunction with other contract documentation.
Any discrepancies to be reported to the Contract Administrator before any work commences.
© Copyright Bidwells LLP

client: Warryfield Farm Walford Ross-On-Wye, Hereford, HR9 5QW

project: Bat Roost

dwg title: Existing and proposed

discipline:	ARCHITECTURE	drawn:	TH	chk'd:	--	date:	Dec 2017	scale @ A1:	As indicated
-------------	--------------	--------	----	--------	----	-------	----------	-------------	--------------

project no.	--	dwg no.	DR - A - 1001	rev.		status:	Planning
-------------	----	---------	---------------	------	--	---------	----------

BIDWELLS
Trumpington Road
Cambridge CB2 9LD
t 01223 841841
f 01223 845150
bidwells.co.uk