


DEMAUS
BUILDING
DIAGNOSTICS LTD

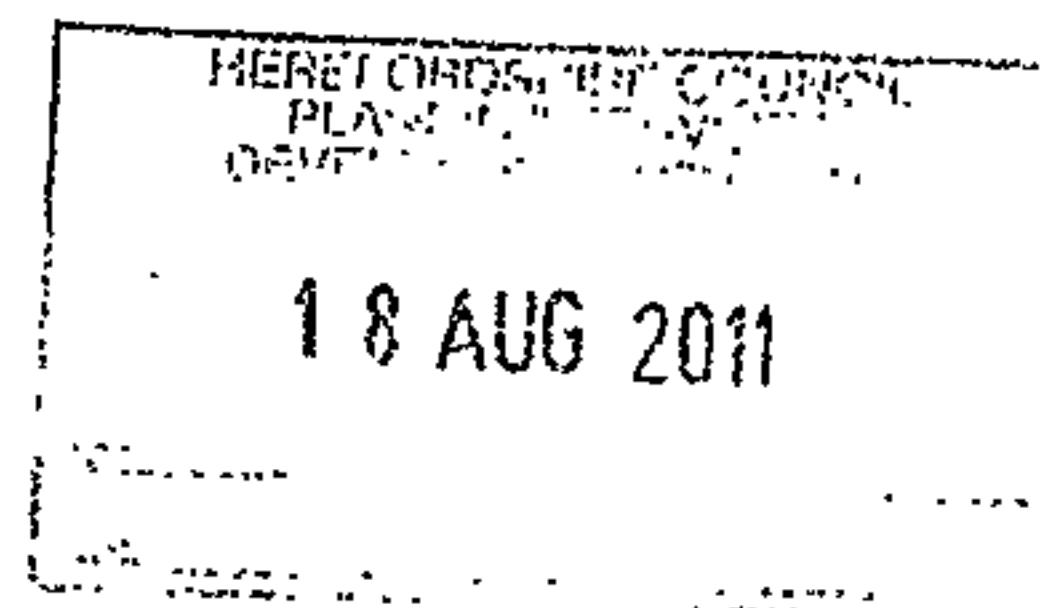

STAGBATCH FARM
LEOMINSTER
HEREFORDSHIRE
HR6 9DA


TEL: 01568 615662

Ye Olde House - South Elevation


Scale 1:100 at A4

Document No. 2011/11/02

N / 112297 / L

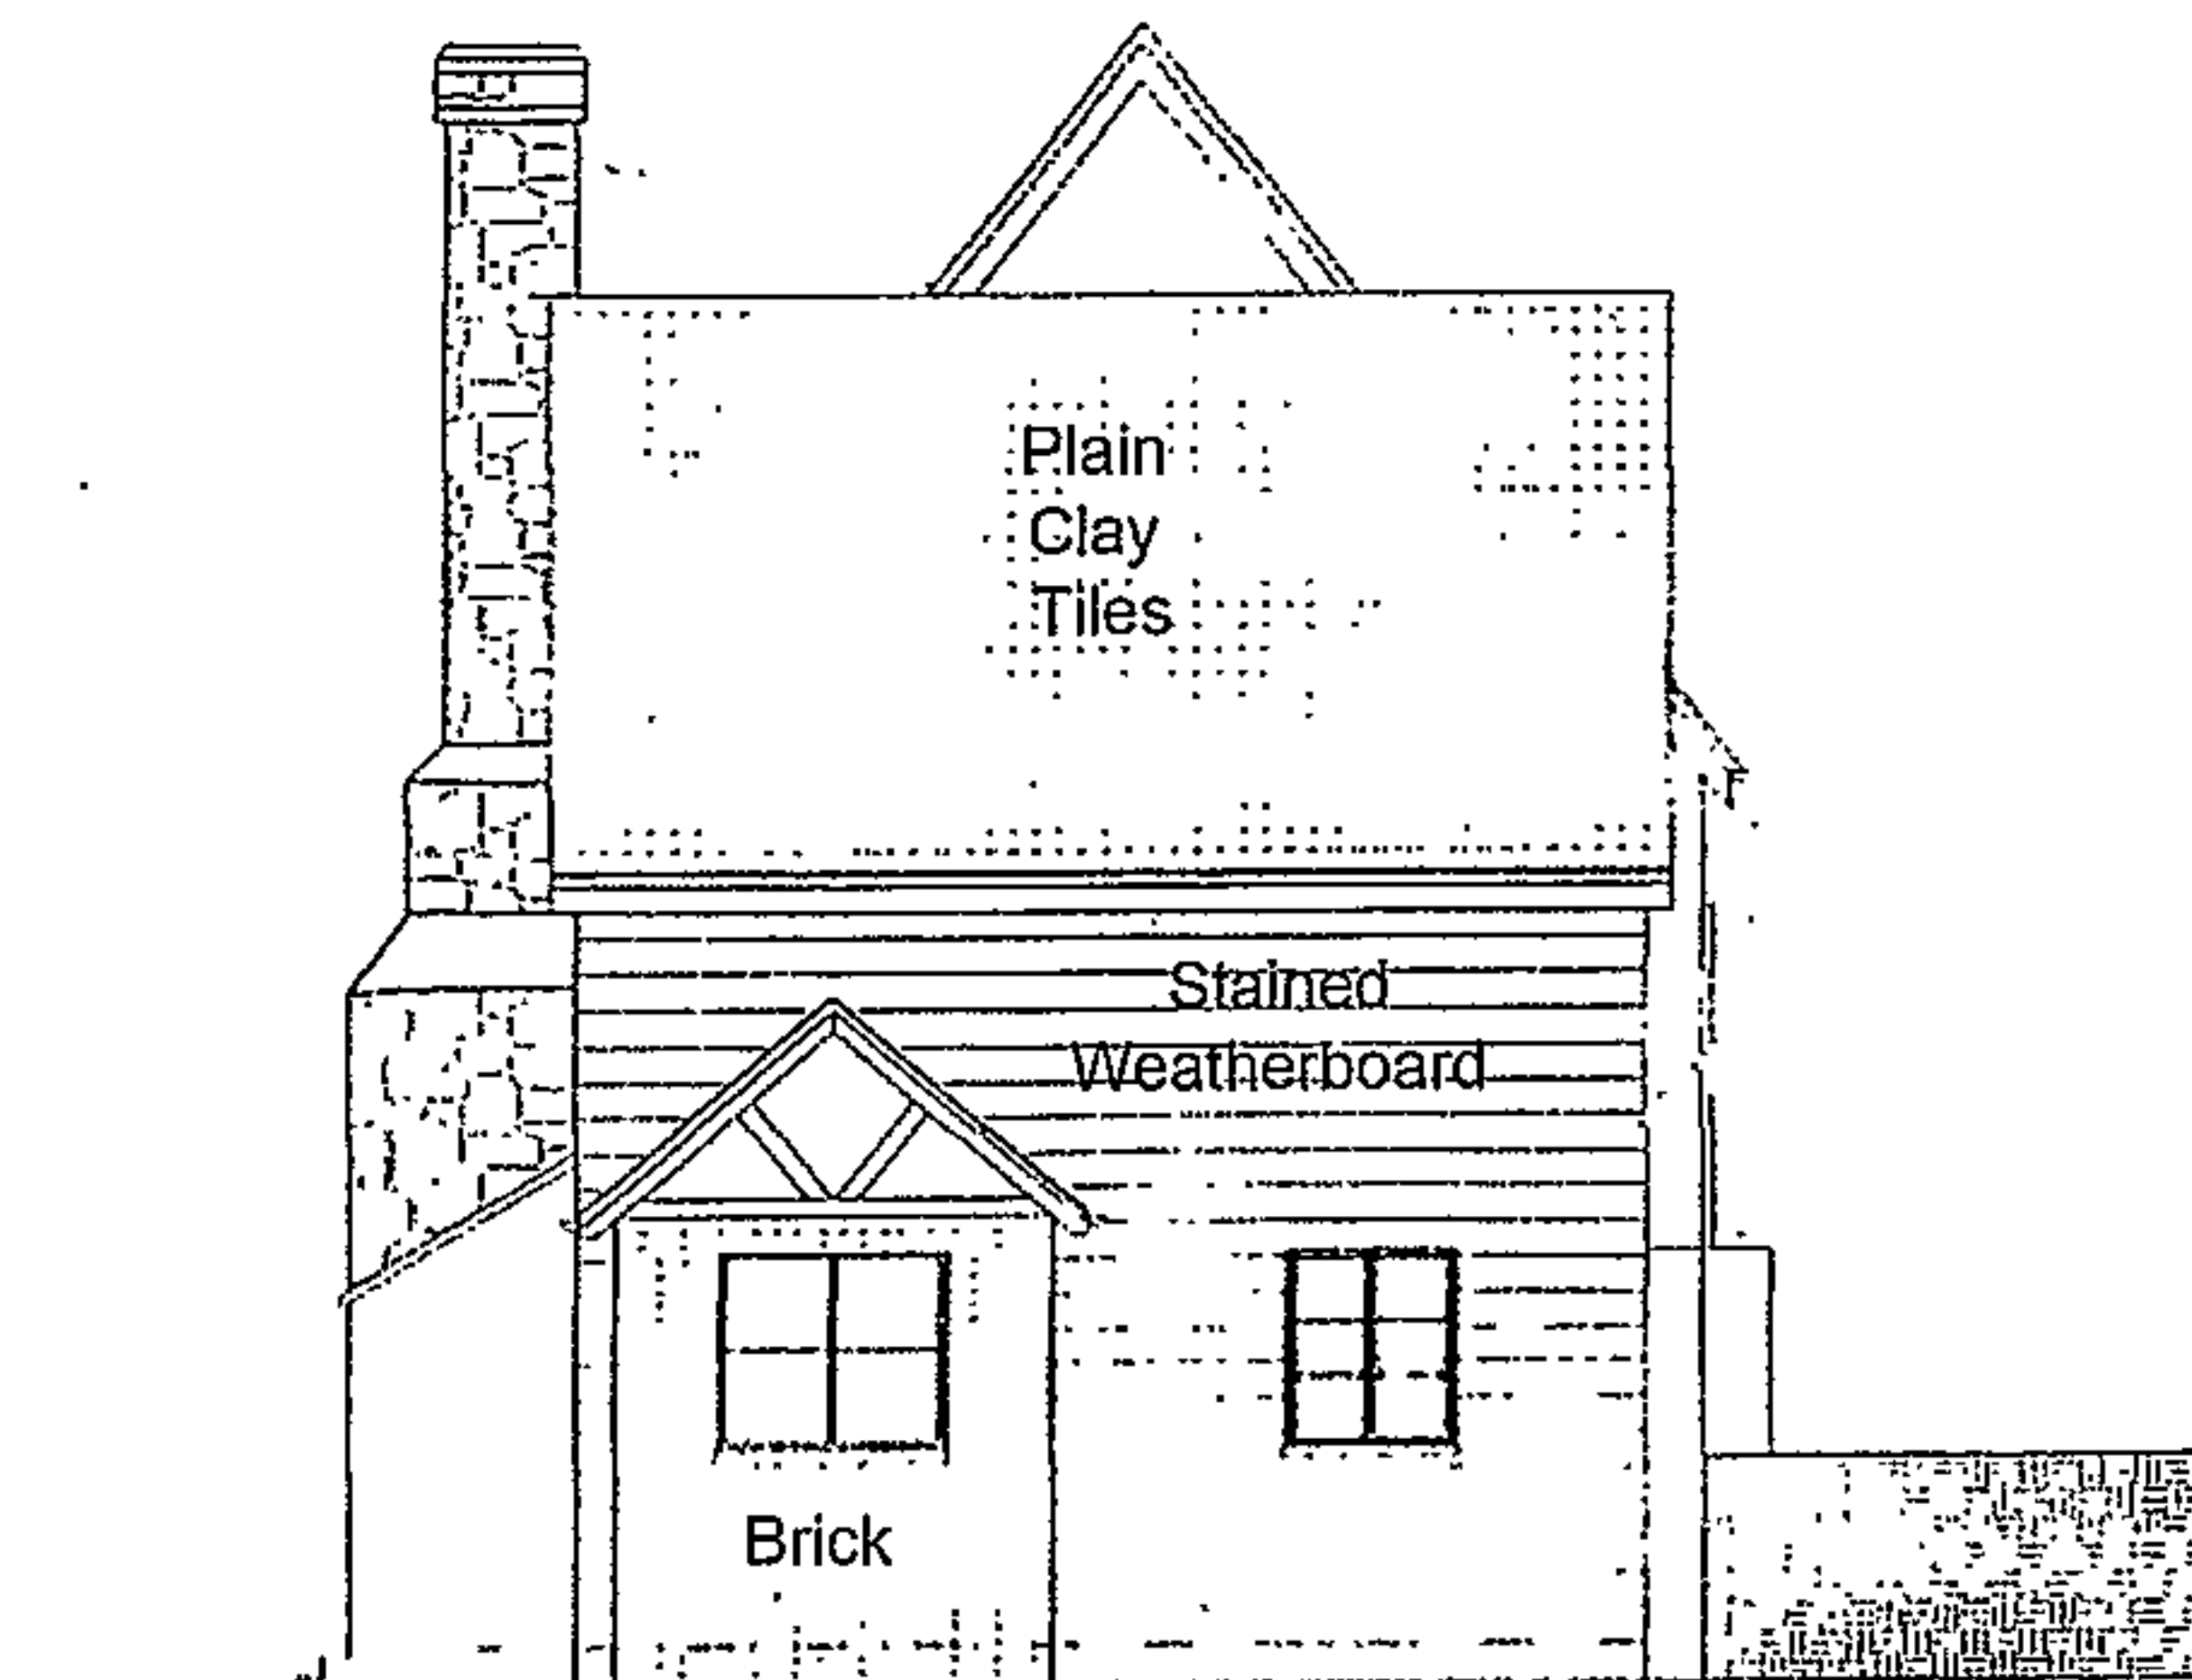

Existing

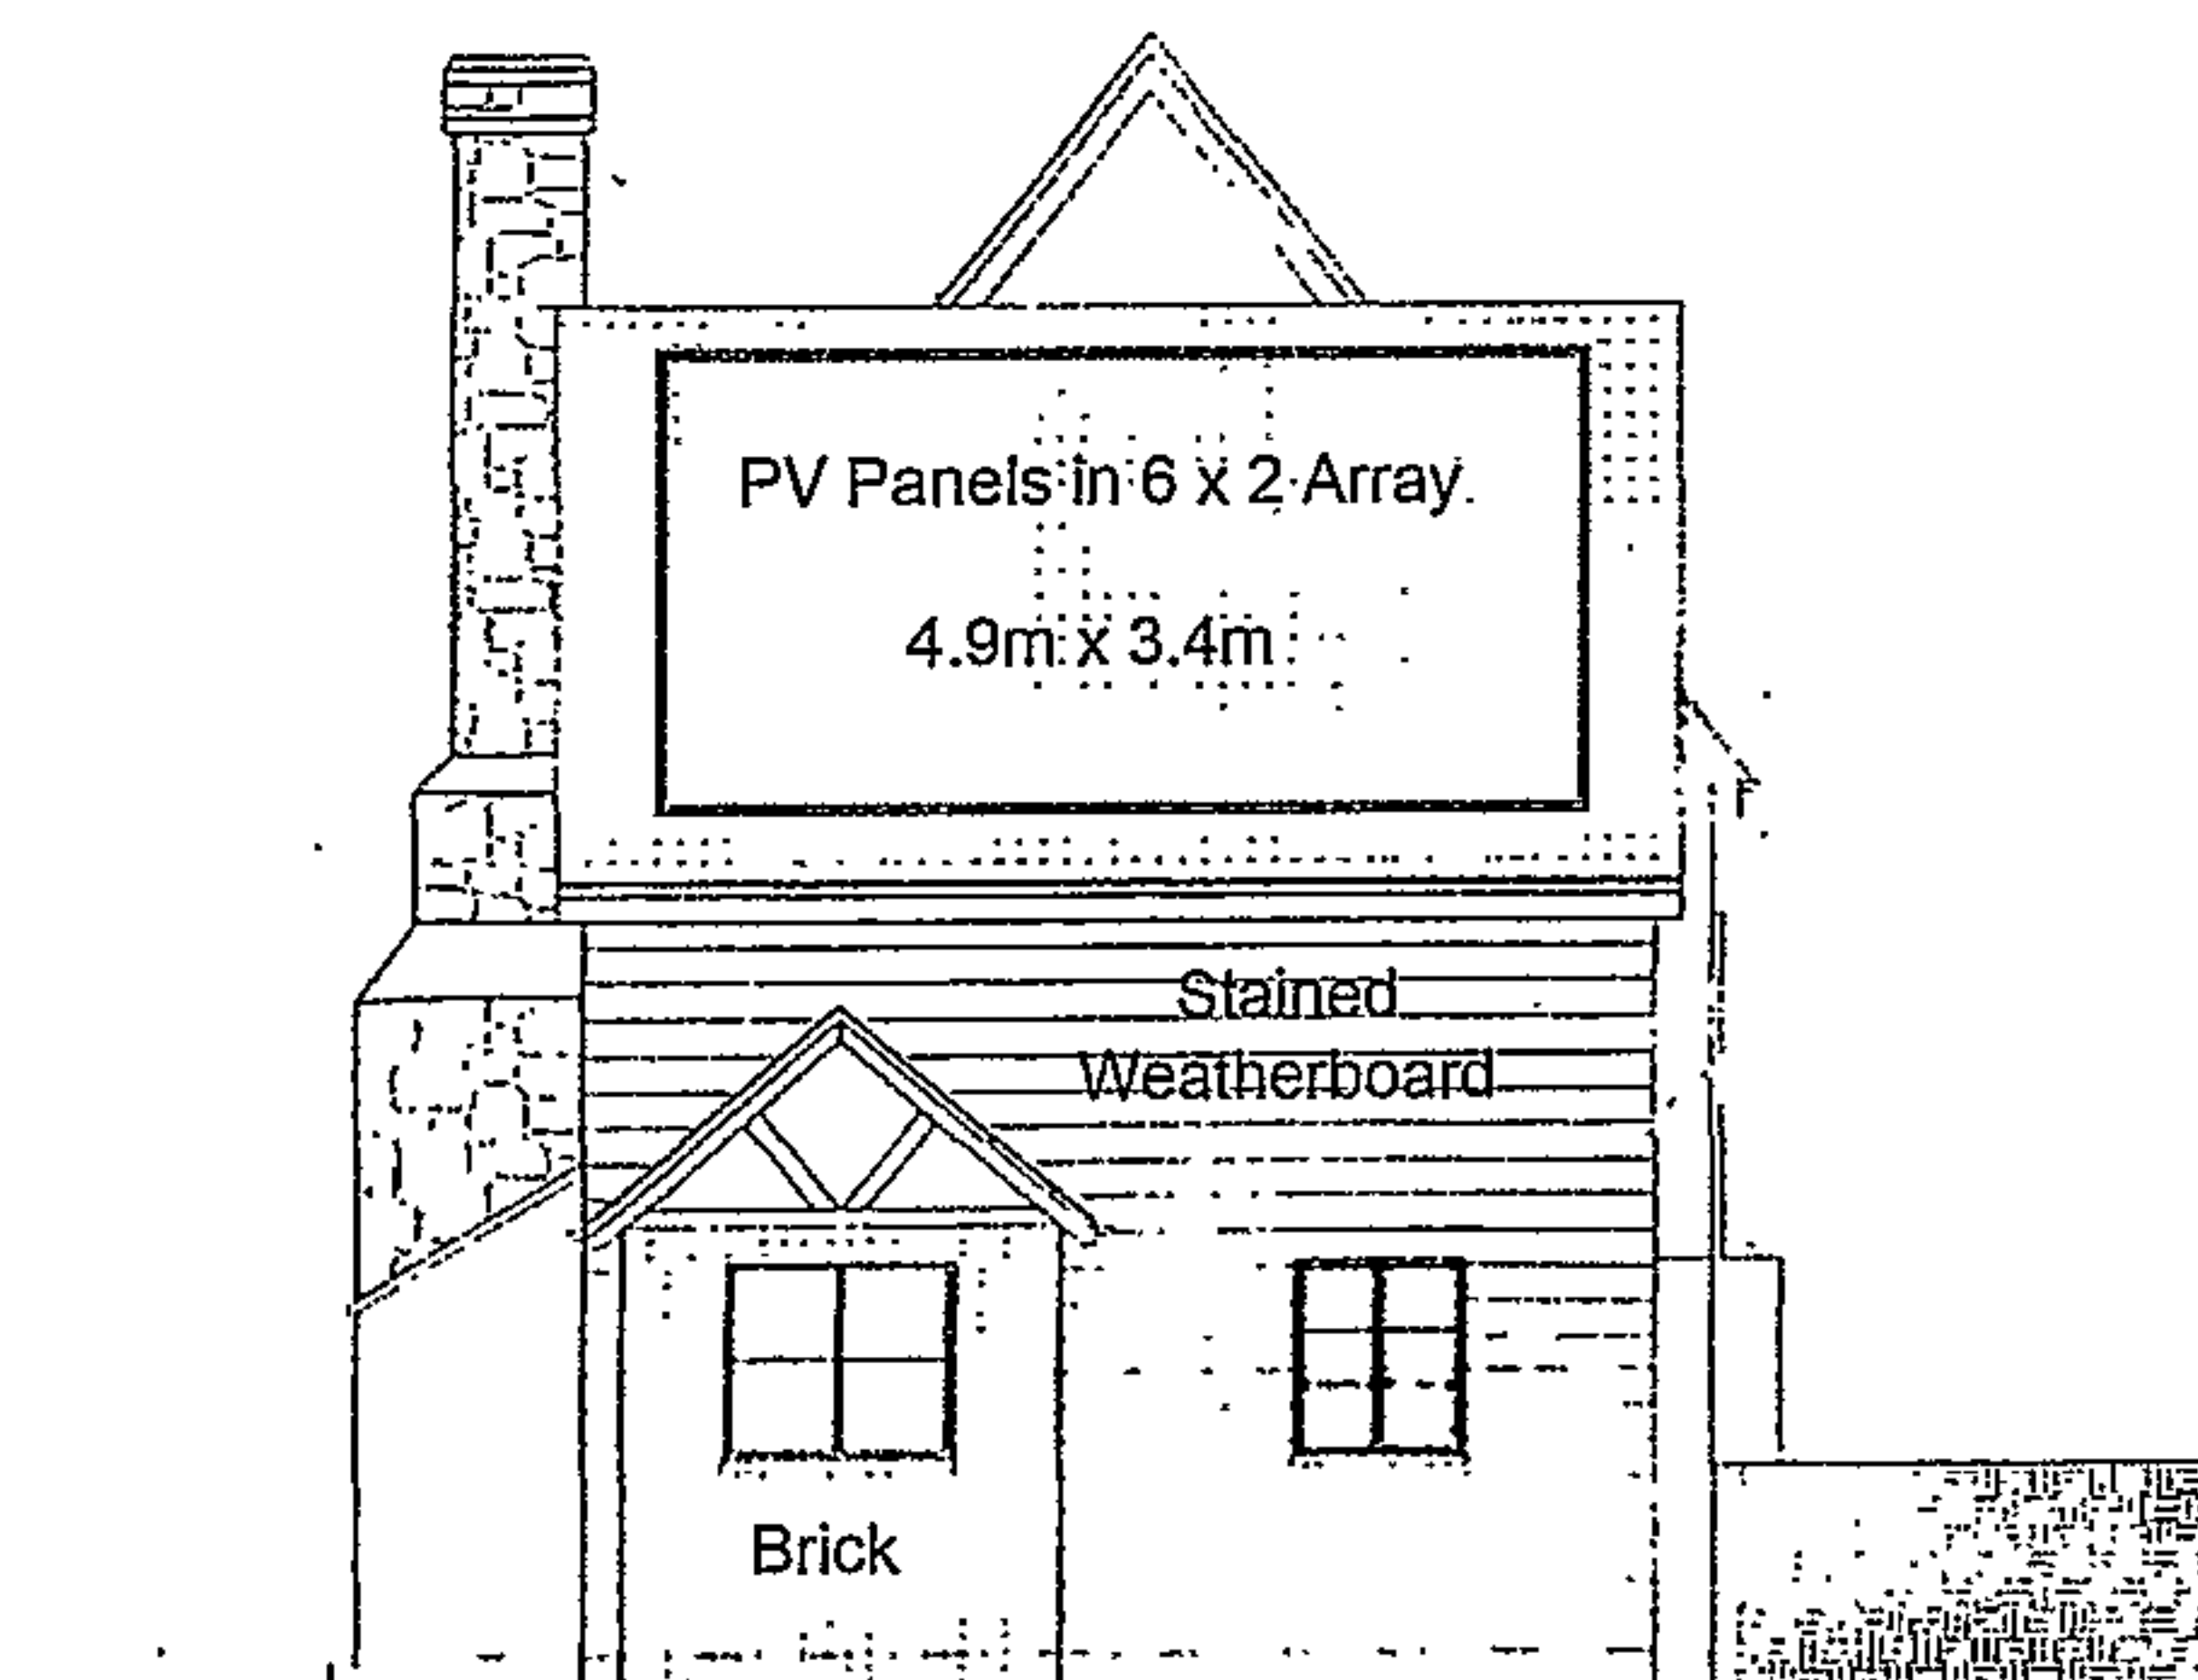

Proposed