




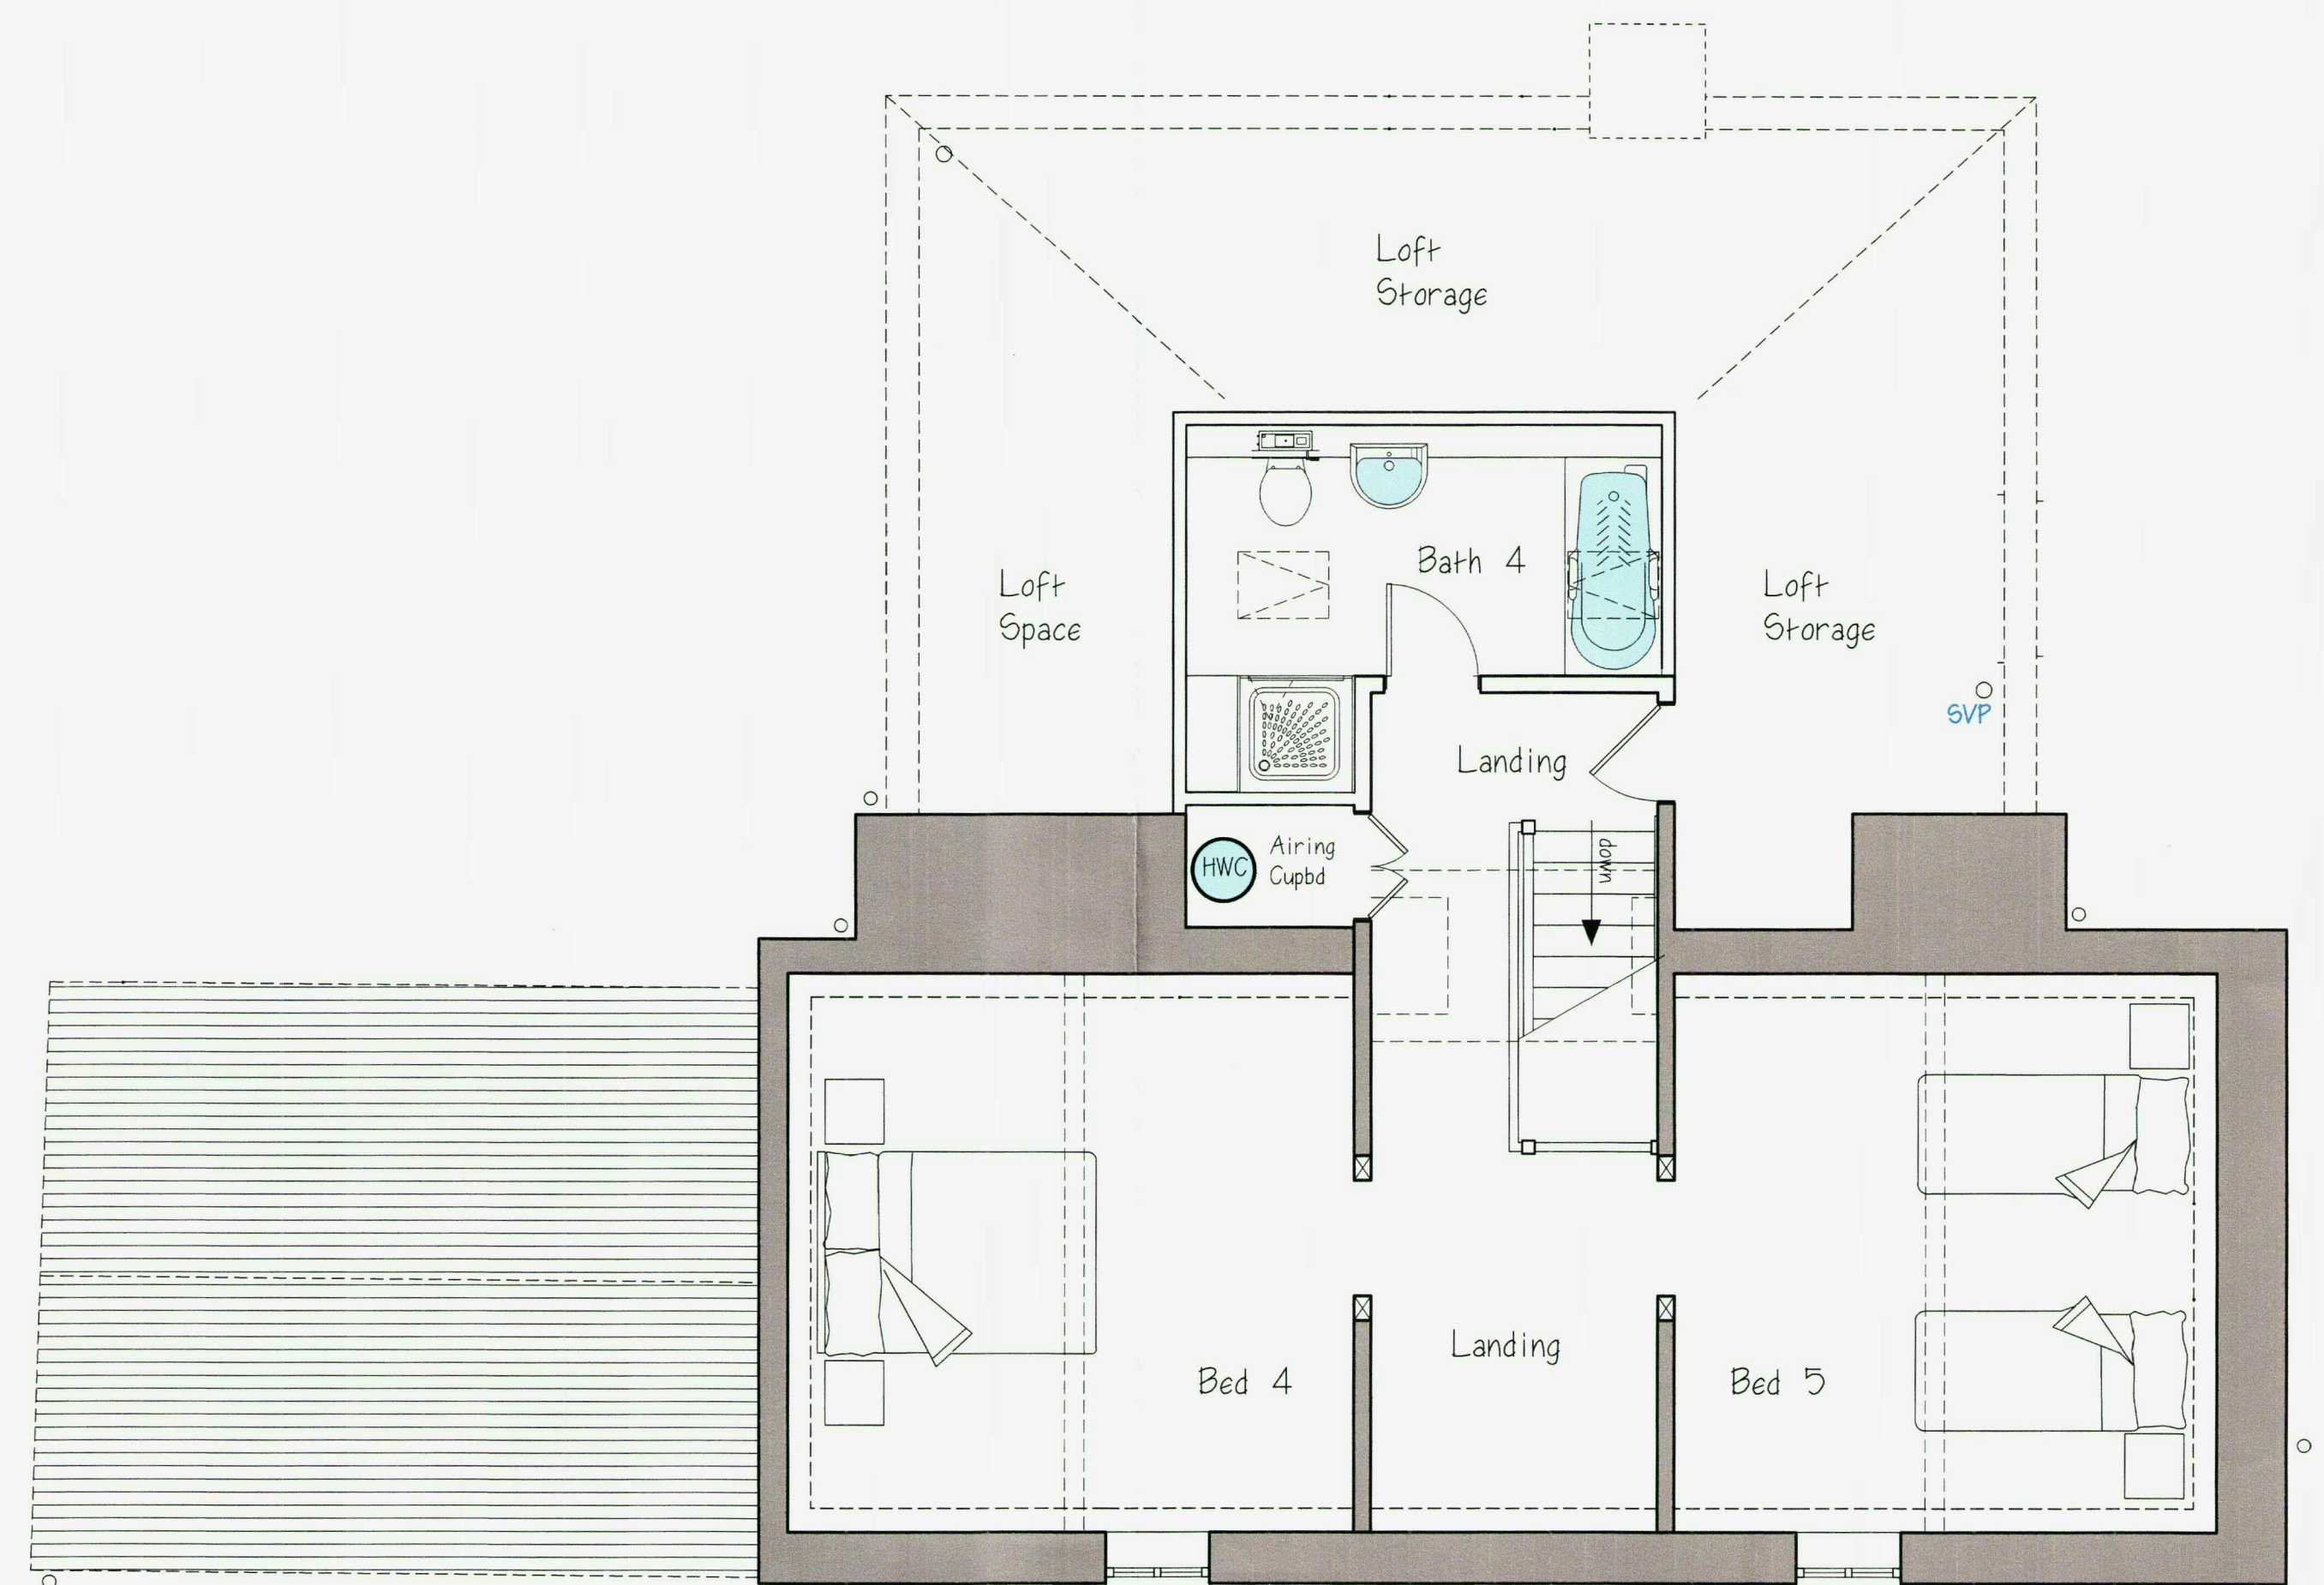

Second Floor

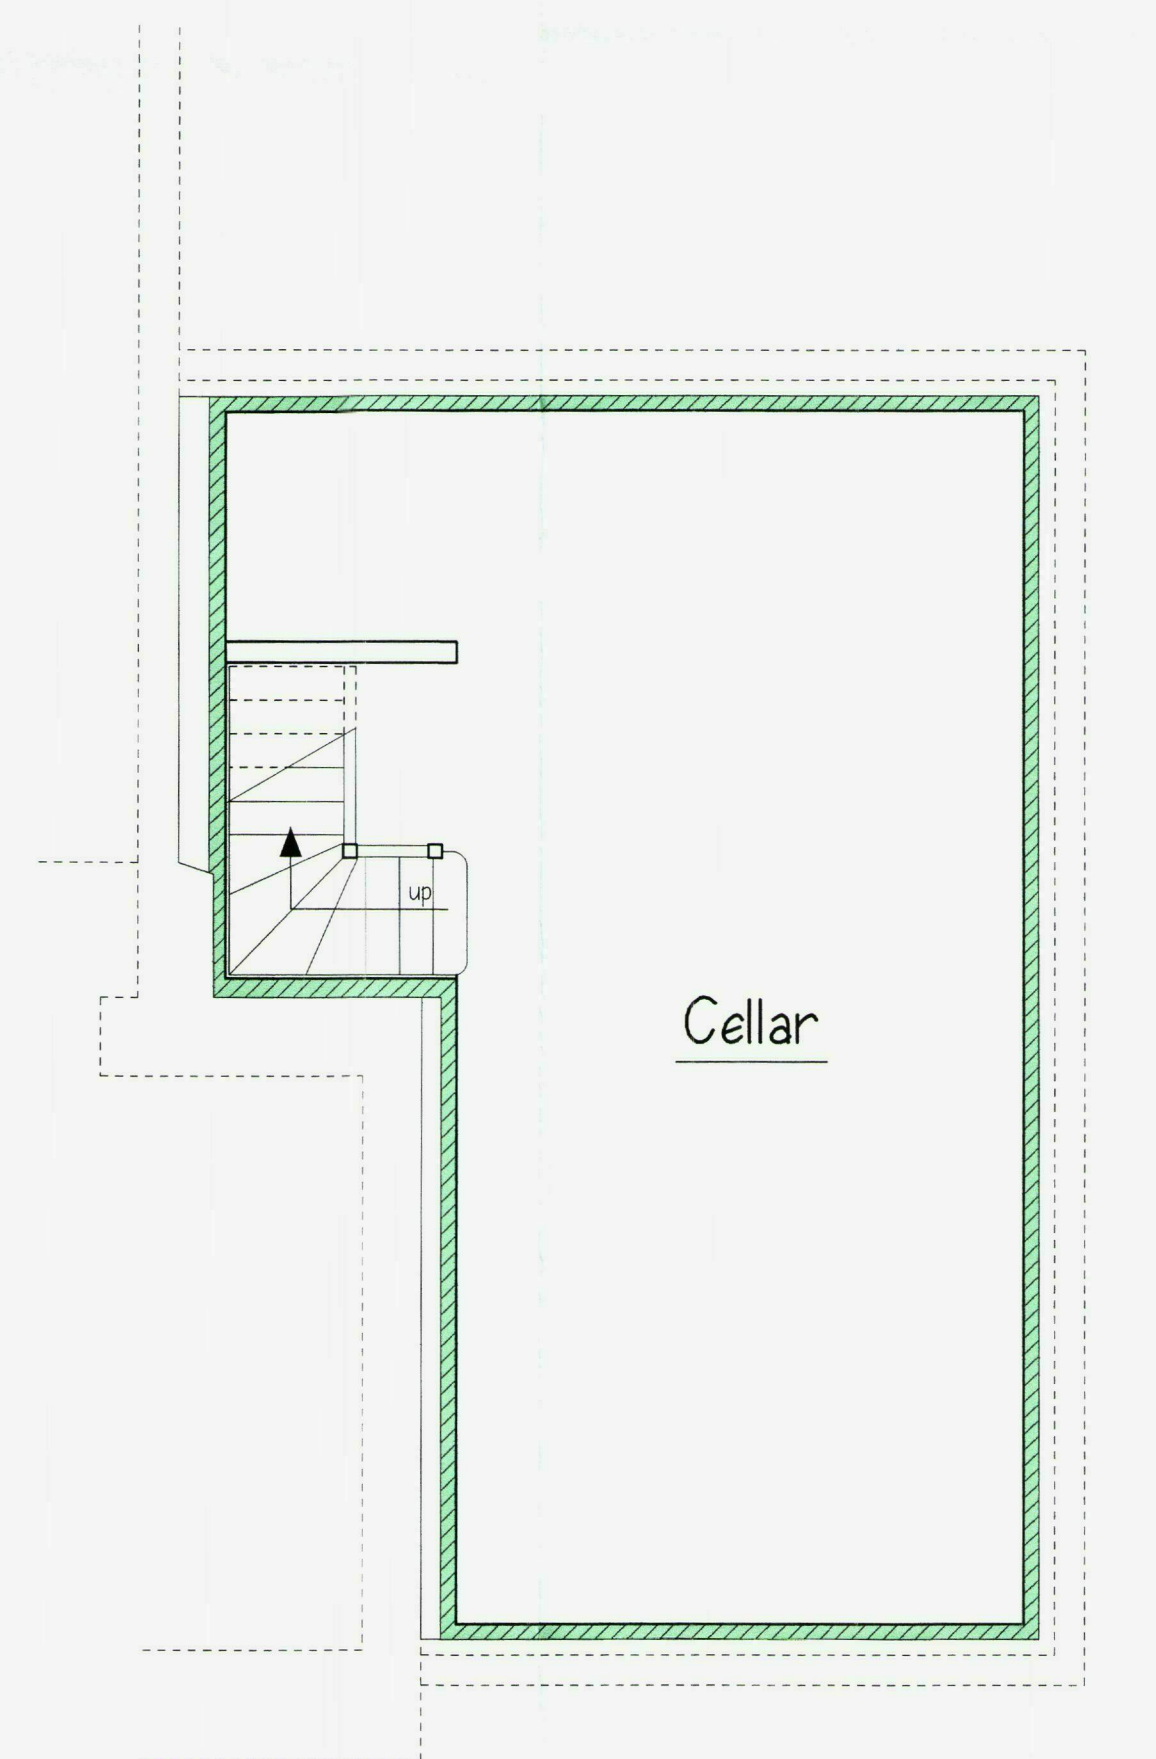

Cellar

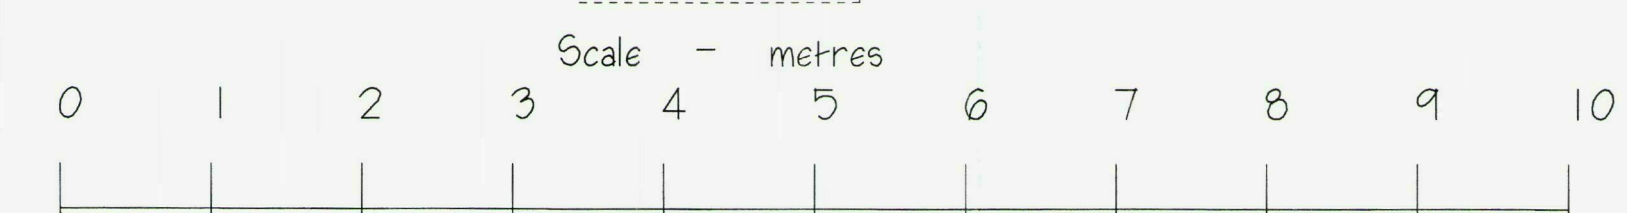

A. Oct 2012 Fenestration amended

Project CASTLEBROOK
Site address Caughton
Ross-on-Wye
Herefordshire HR9 5GG
Client Mr & Mrs John Chinn

FLOOR PLANS
as PROPOSED

Do not scale	Drawings may be scaled for planning purposes
All measurements to be checked on site	Copyright
Sheet No 5A	
Drawing ref 11/0910	July 2012
Scale 1:50 @ A1; 1:100 @ A3	



domicile
an interior brand & interior design

Whitegates Crowborough Hill Sussex TN6 2SE
Tel/Fax Royal Tunbridge Wells 01892 854033
clive@domicledesign.co.uk www.domicledesign.co.uk