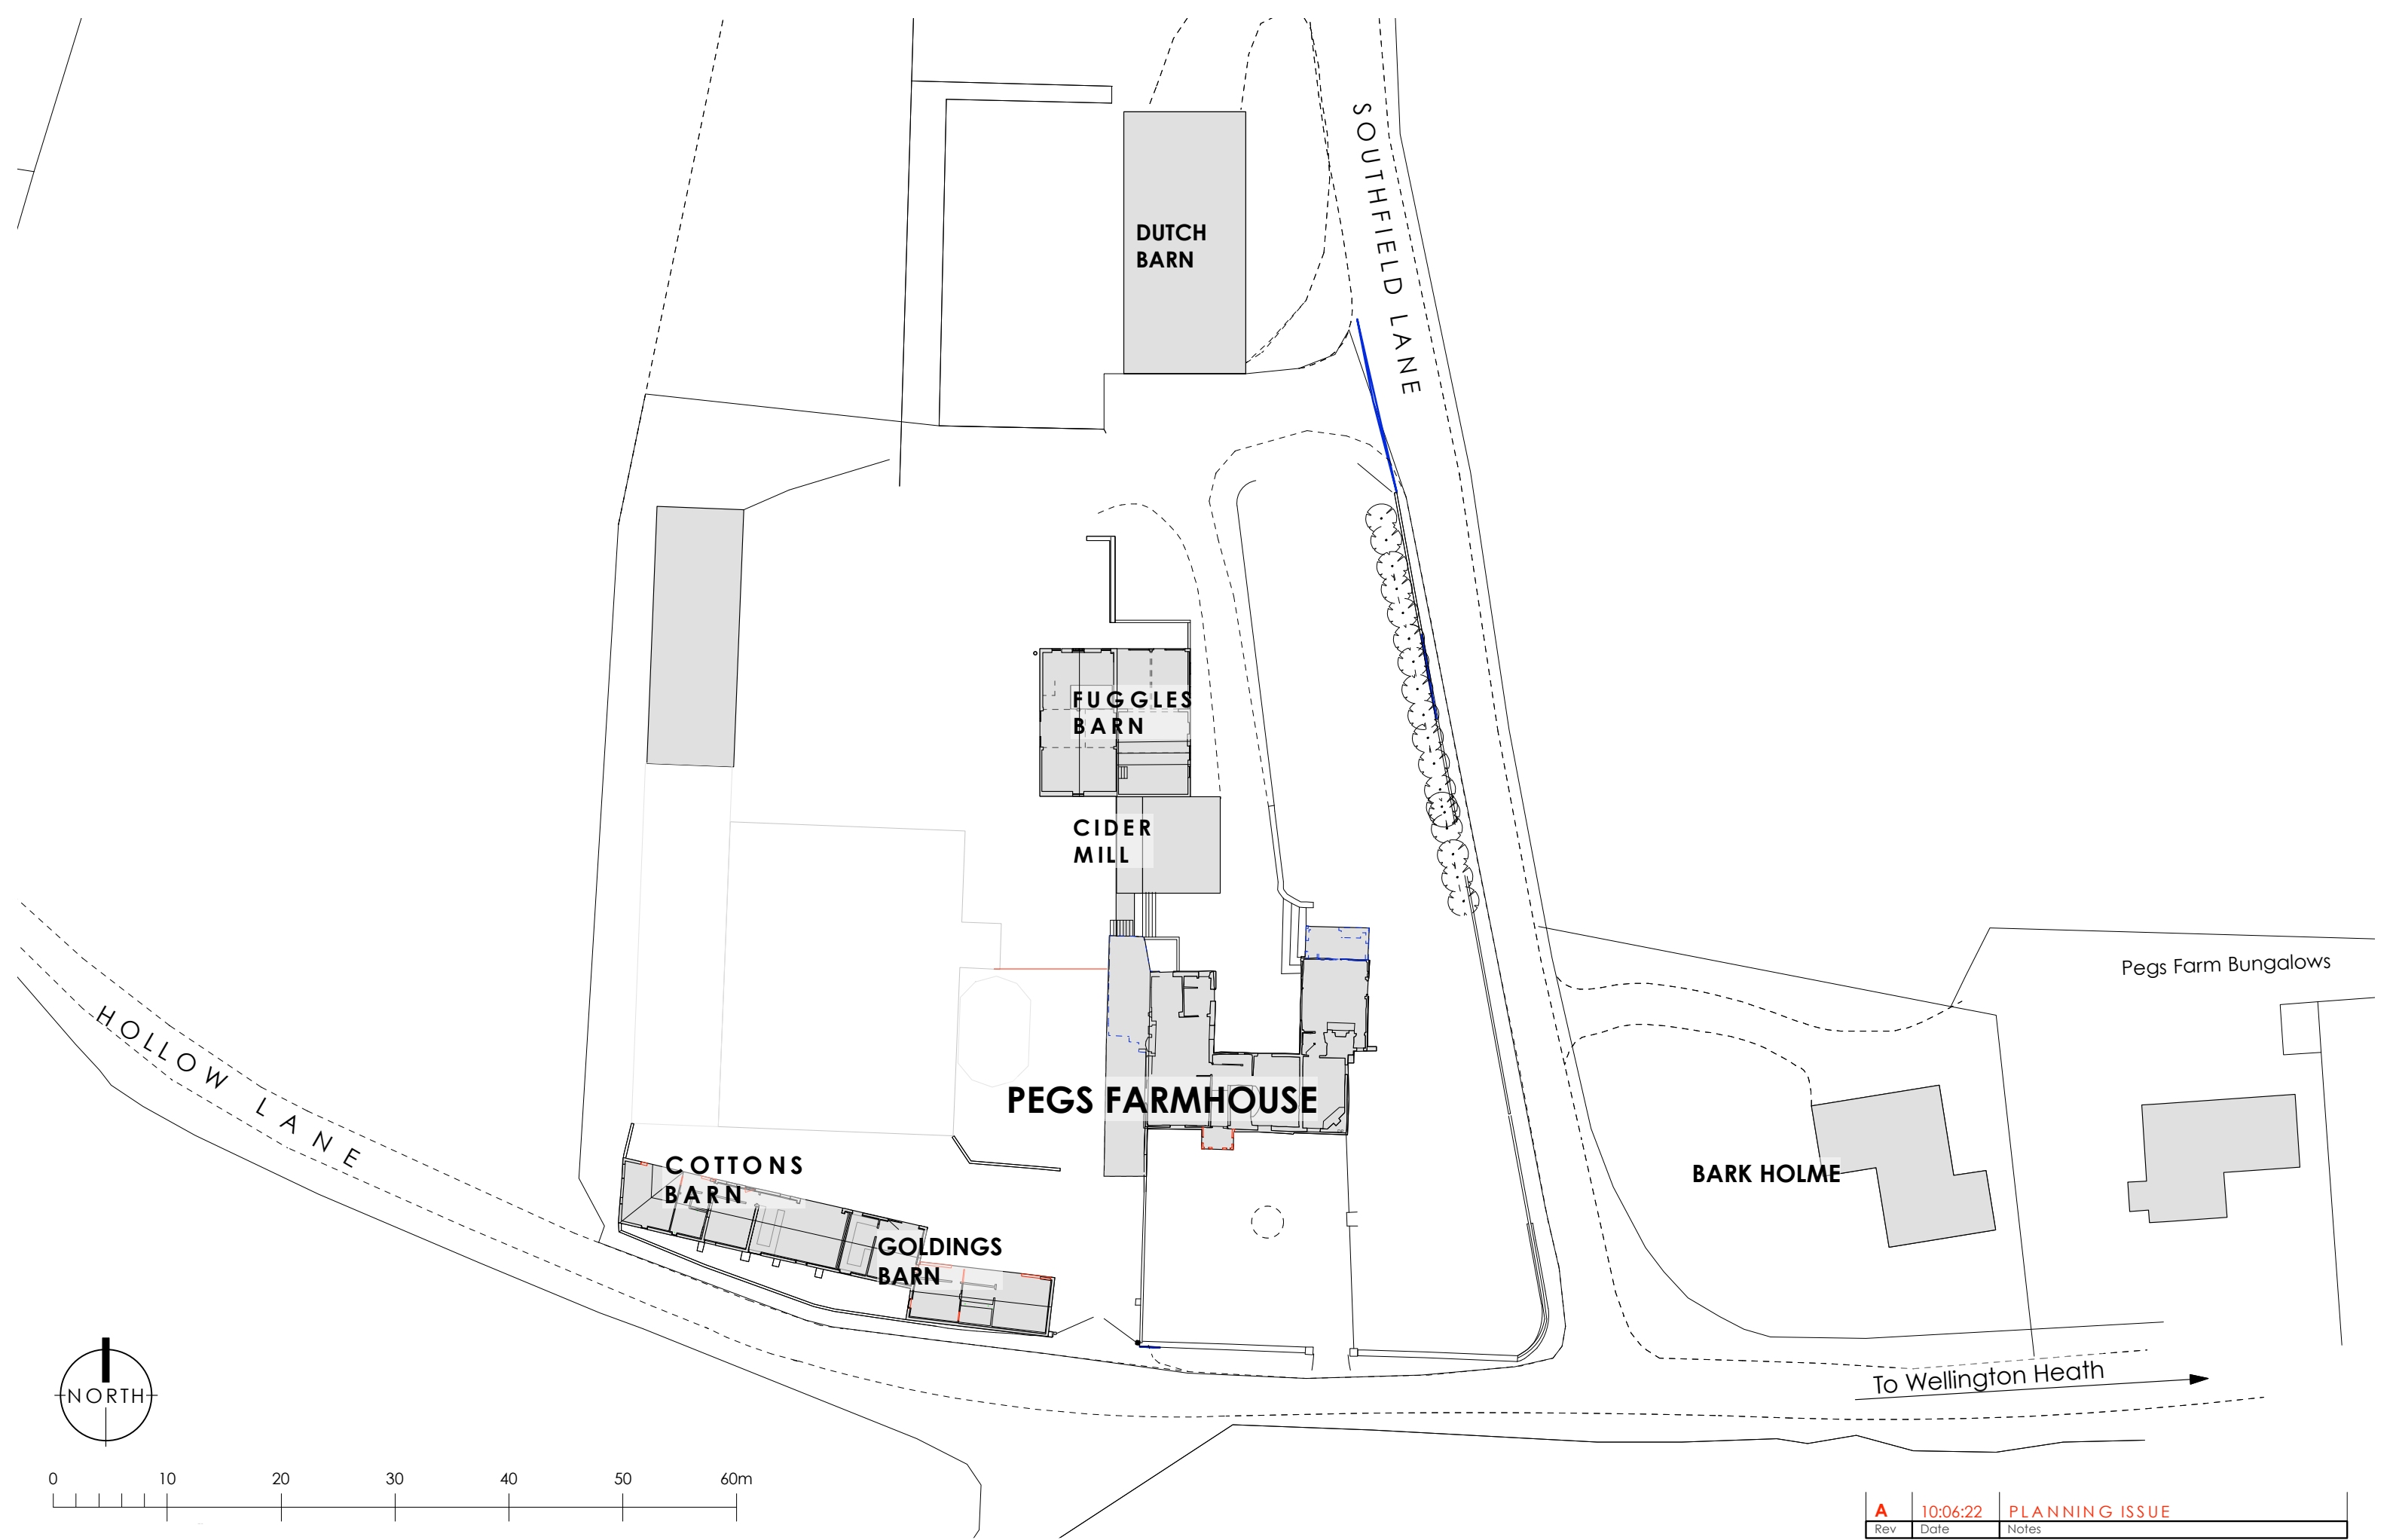


Paul Rogers R.I.B.A.
11, The Grove, Cheltenham, GL52 6SX.
M. 07986472970 E. paul@rogers417.co.uk

Client
Mr J Nicholls
Project Address
Pegs Farm, Hollow Lane, Staplow, HR8 1NQ

Project Description
Alterations and Improvements
Drawing Title
Main House Existing Site Plan

A	10:06:22	PLANNING ISSUE
Rev	Date	Notes
Scale 1 : 500 @ A3		
Drawing No. 147.105.1		Rev. A