




FRONT ELEVATION




SIDE ELEVATION

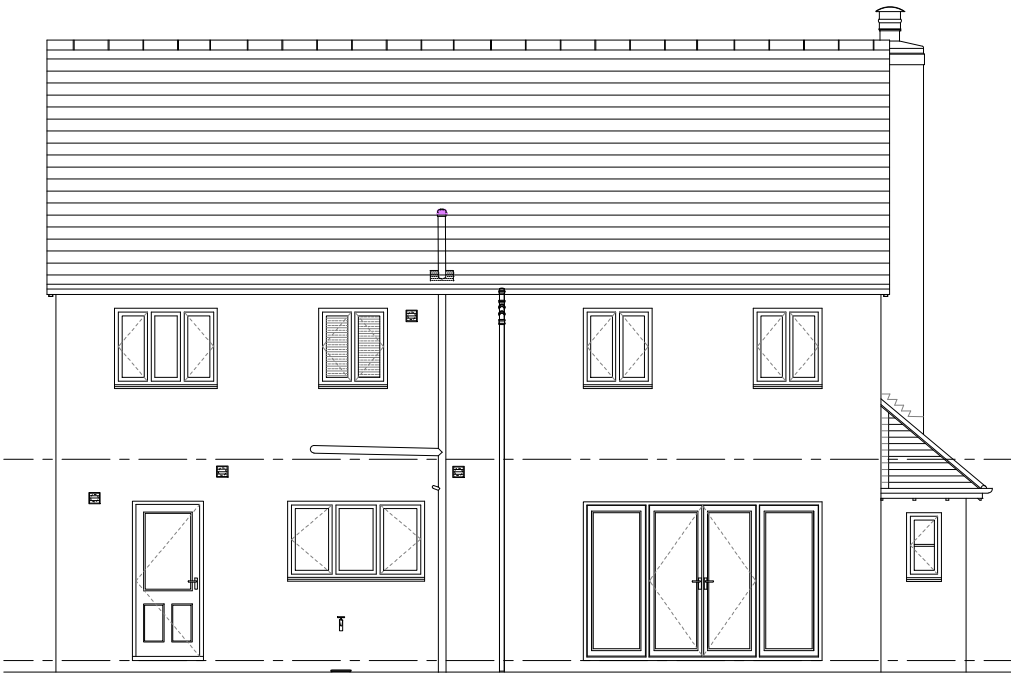


REAR ELEVATION



SIDE ELEVATION

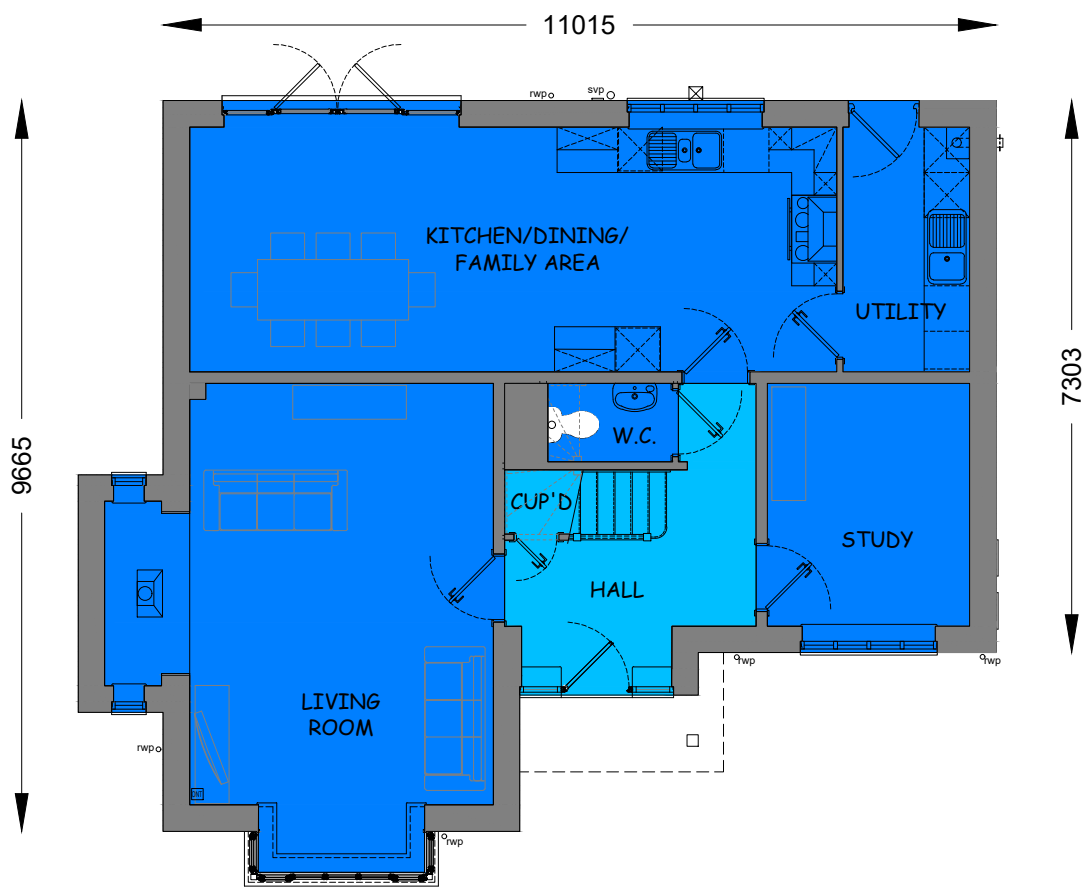

GROUND FLOOR PLAN

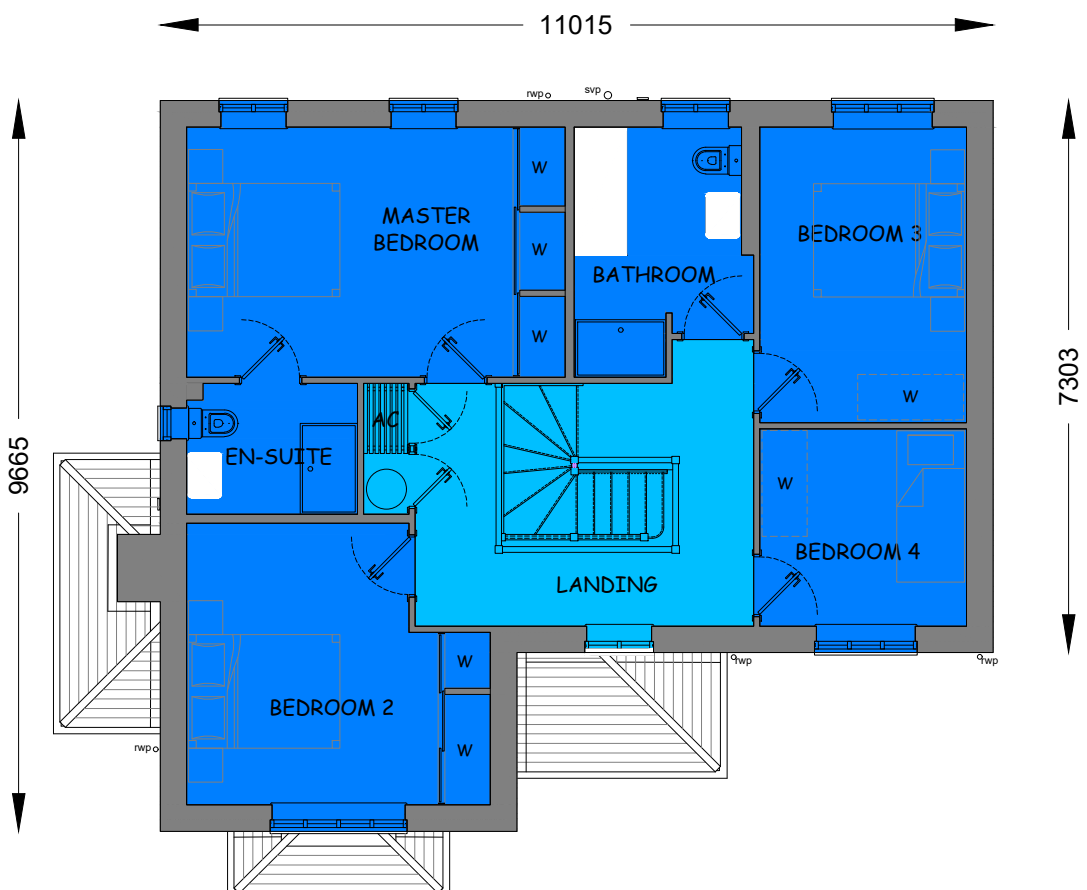

FIRST FLOOR PLAN



Plots:
029

REVISION		DATE	Rev.By
		SHROPSHIRE HOMES LTD THE OLD WORKHOUSE CROSS HOUSES SHREWSBURY SHROPSHIRE SY5 6JH TELEPHONE: (01743) 761789	
JOB ORLETON KINGS ROAD ORLETON LUDLOW		TITLE HOUSE TYPE CARDINGTON FLOOR PLANS, ELEVATIONS AND CGI IMAGE	
DWG No. 183 - P - 051	DATE OCT 21	SCALE 1:100 @ A2	REVISION -
VERSION	DRAWN		