



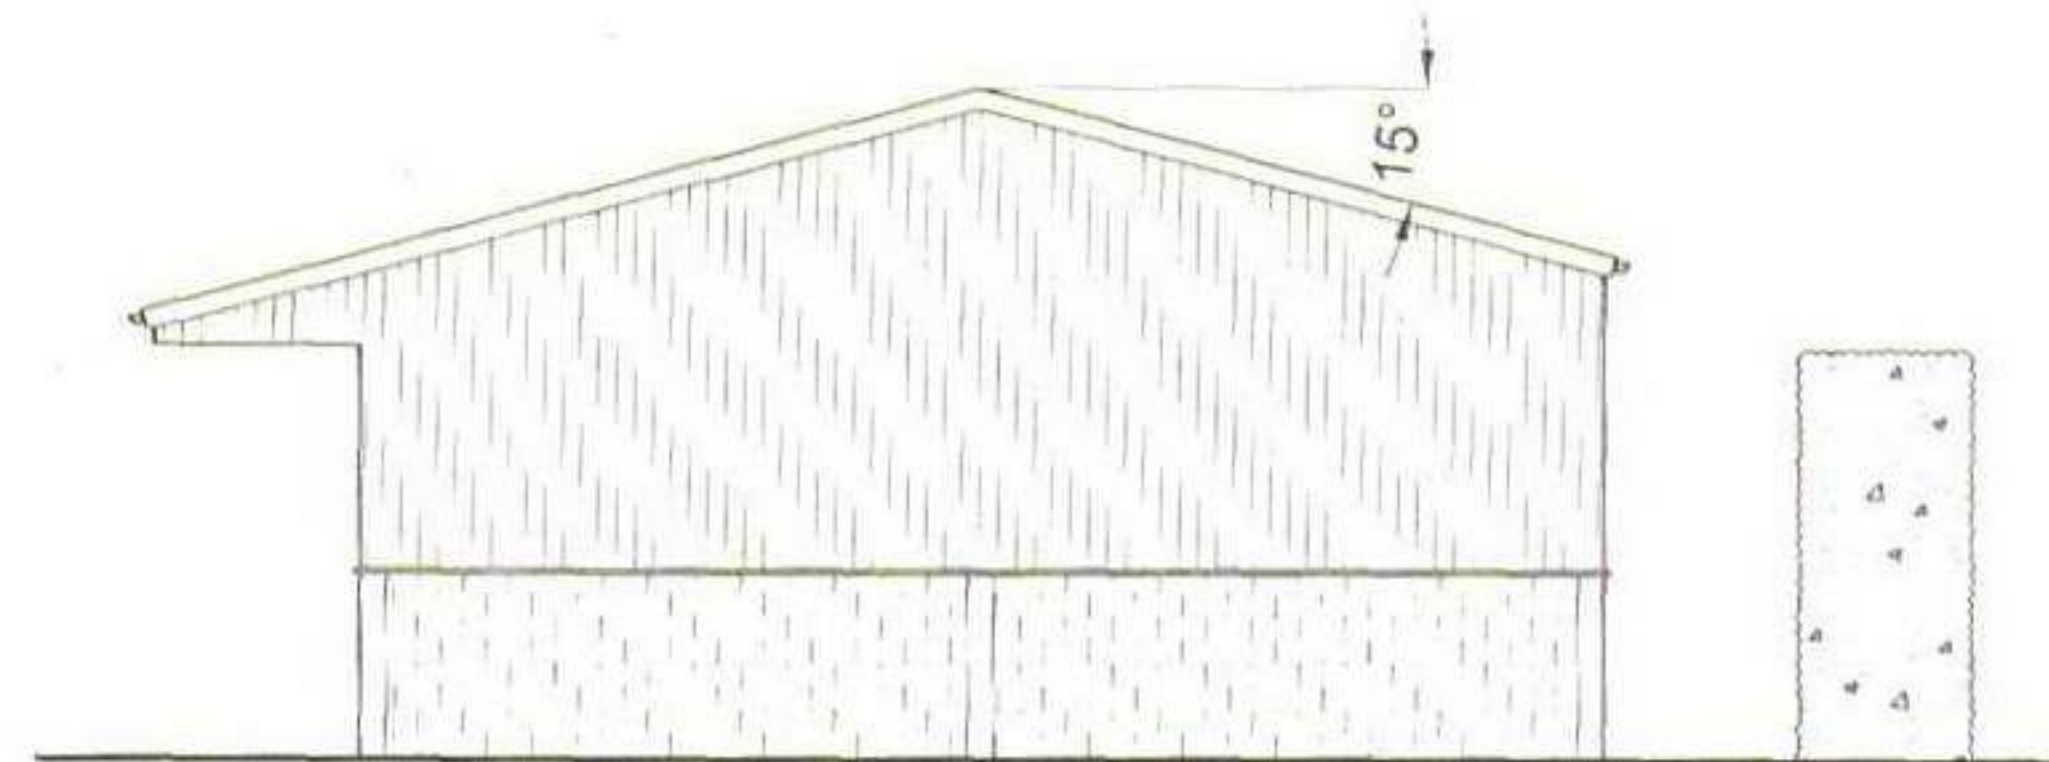


PROPOSED NORTH WEST ELEVATION

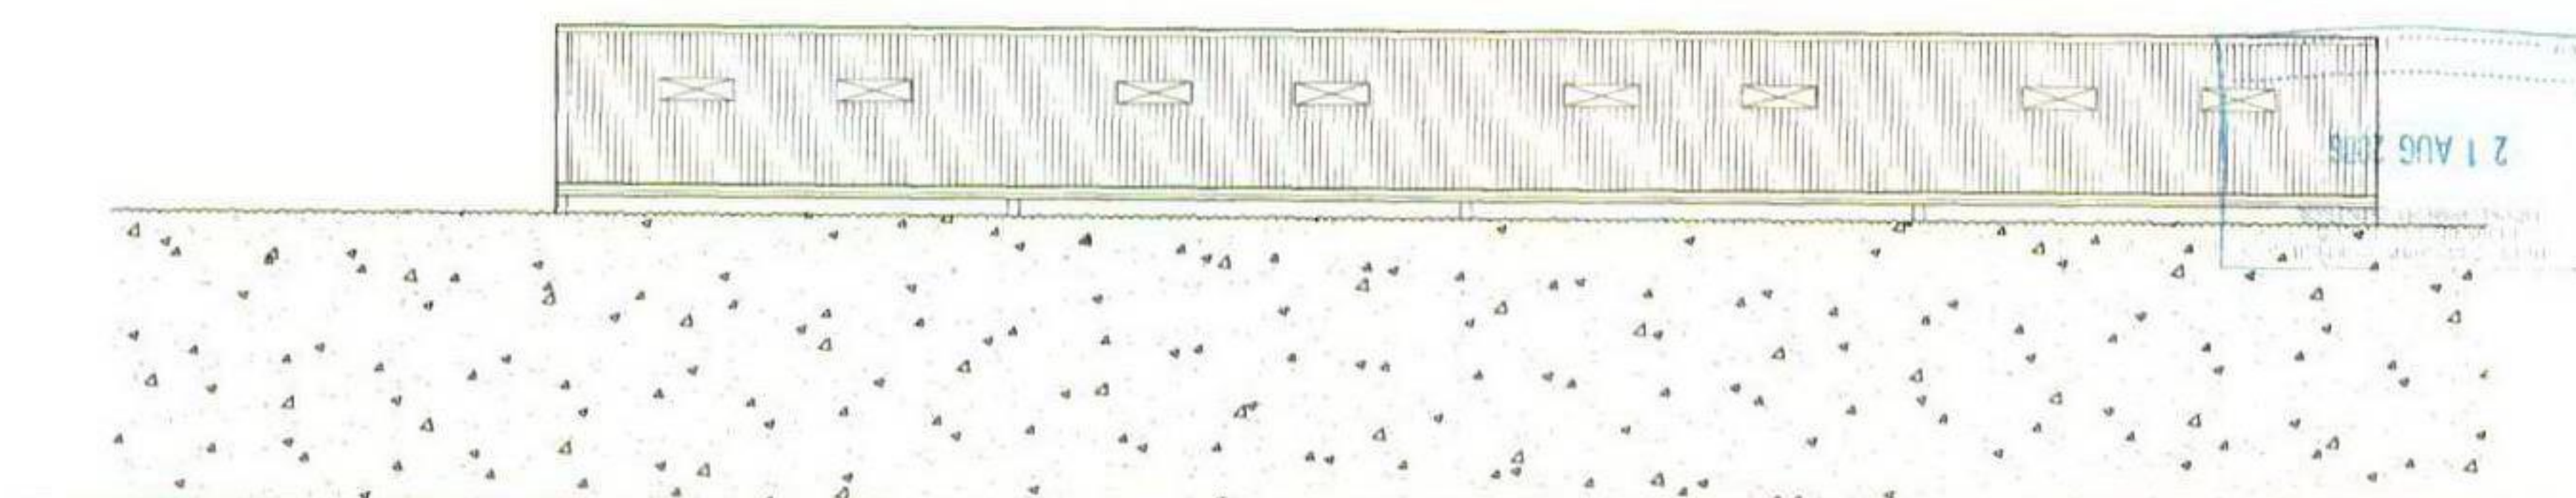


PROPOSED SOUTH WEST ELEVATION

PROPOSED MATERIALS


ROOF: ETERNIT 2000 PROFILE 6R FIBRE CEMENT SHEETING IN ANTHRACITE
SIDES: TANALISED YORKSHIRE BOARDS DOWN TO CONCRETE BLOCK WALLS
RAINWATER GOODS: H.R. GUTTERS AND DOWNPIPES

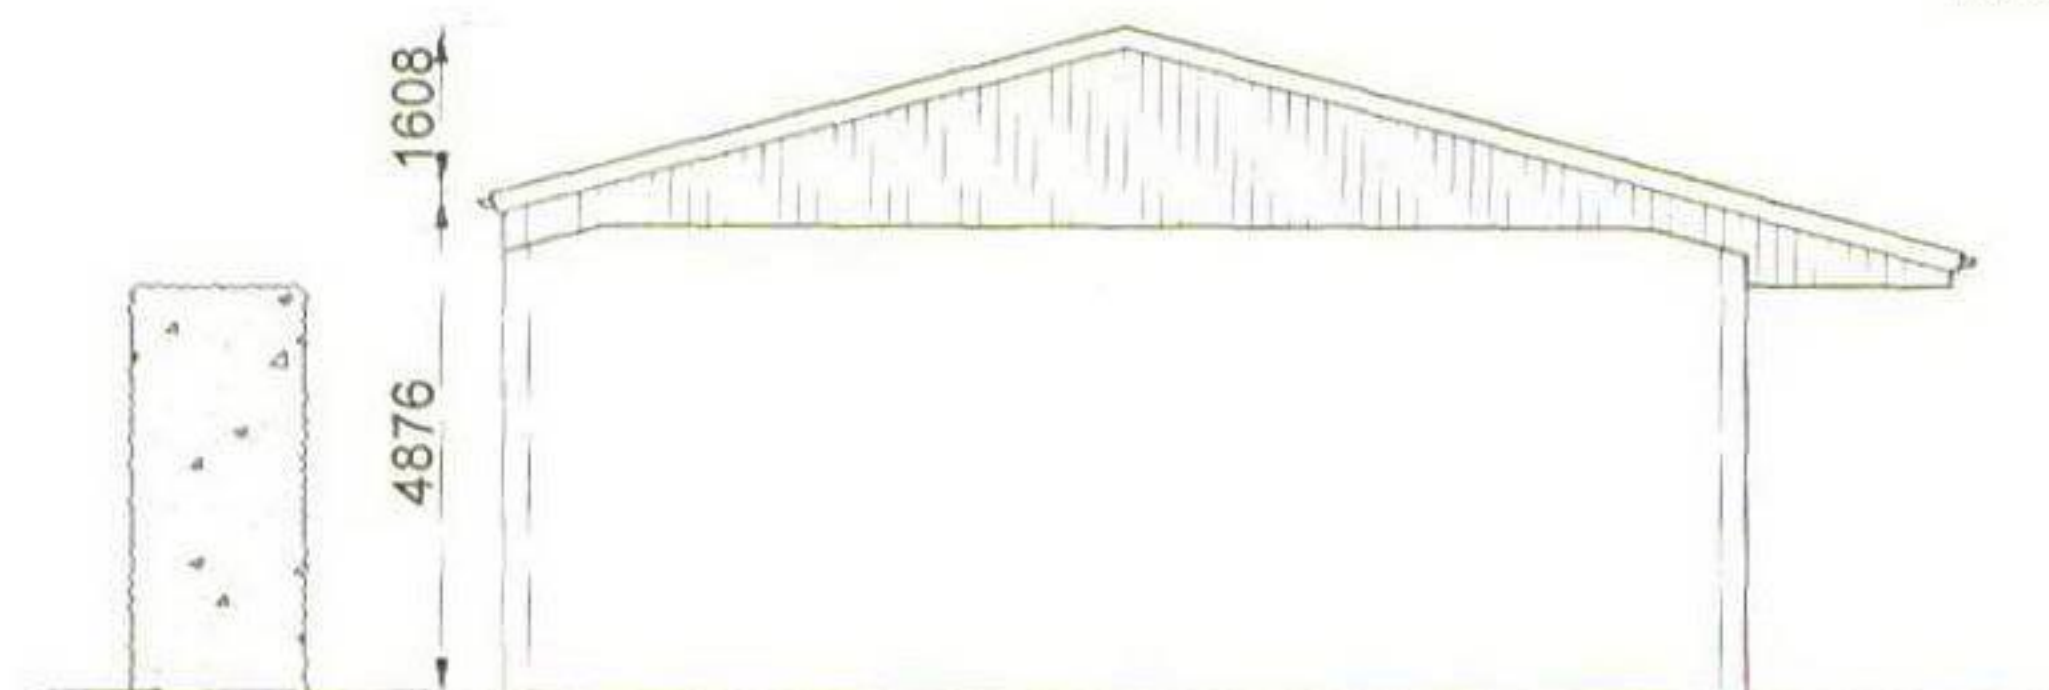


PROPOSED SOUTH EAST ELEVATION

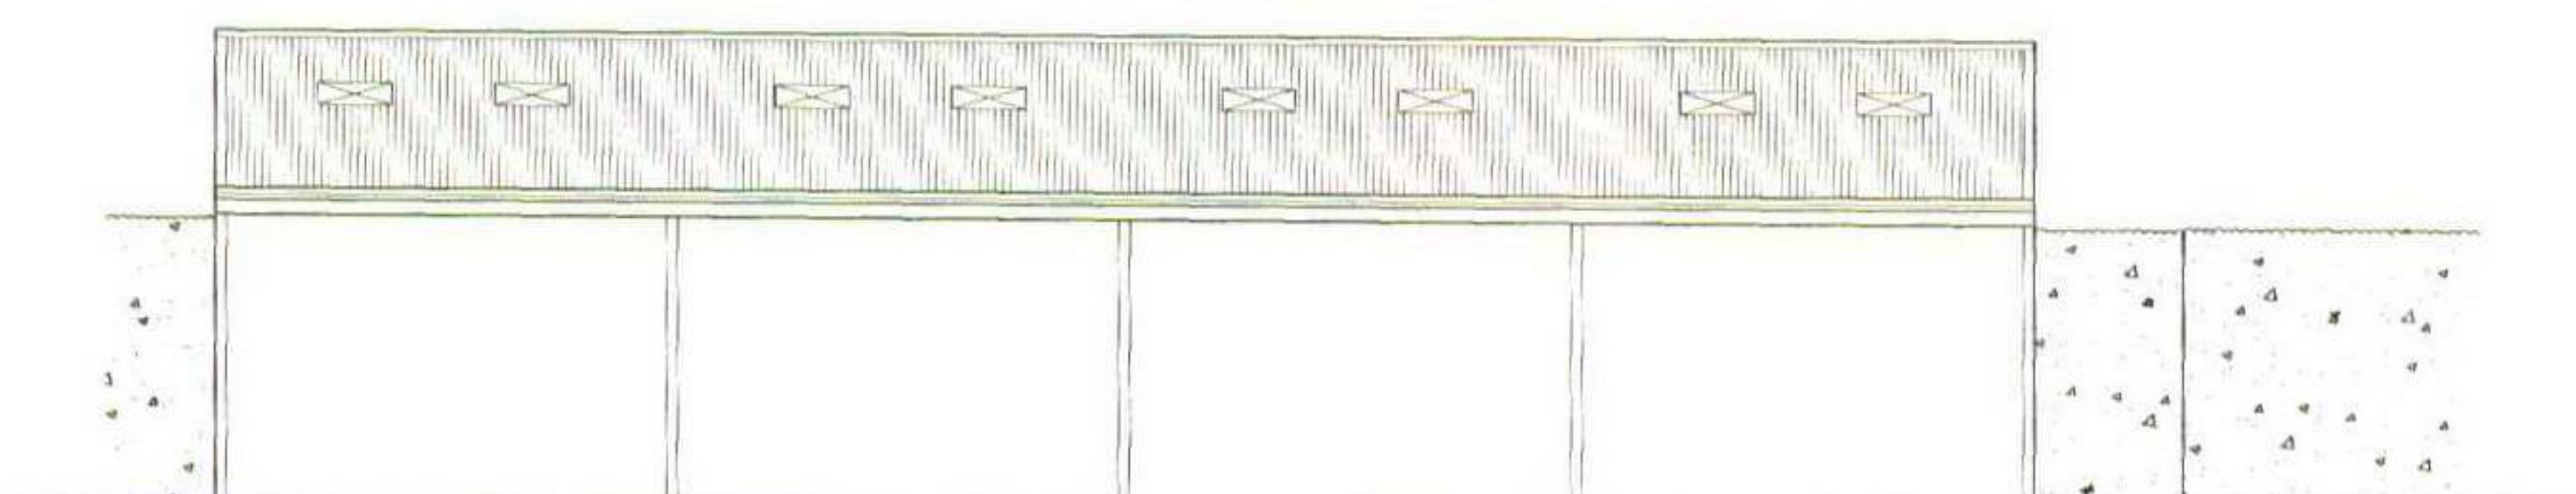


PROPOSED NORTH EAST ELEVATION

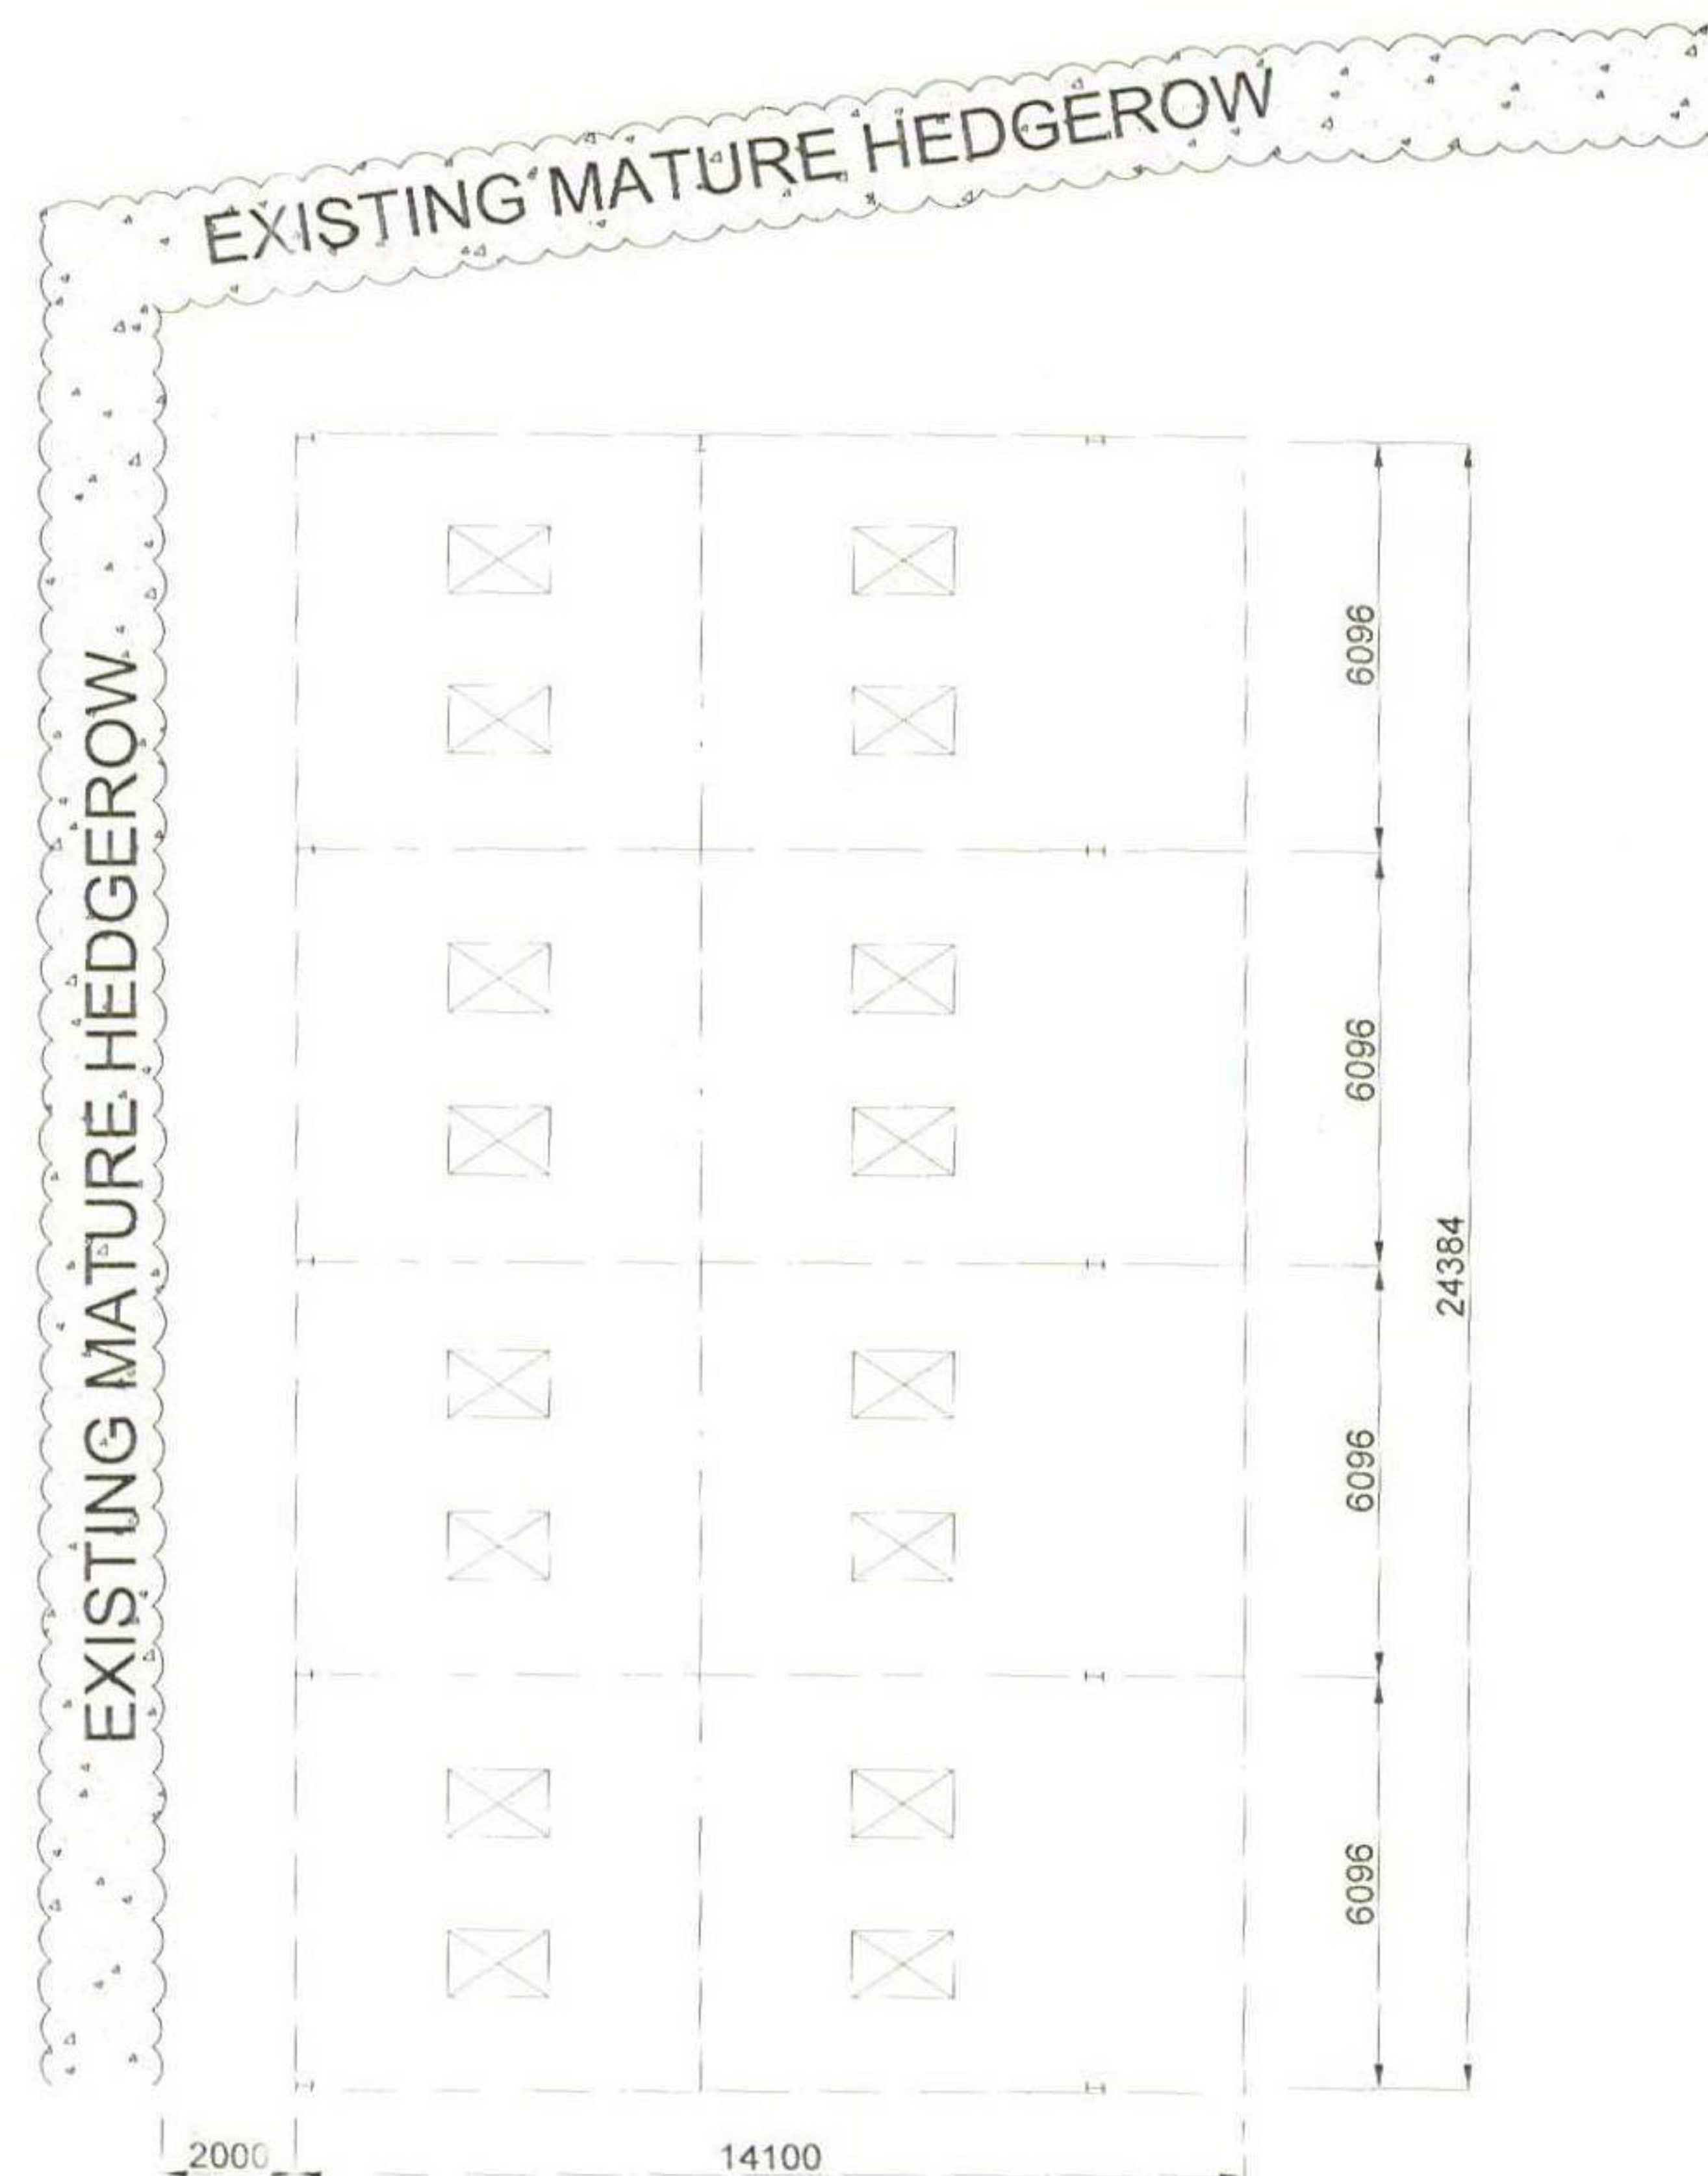

PROPOSED FLOOR PLAN

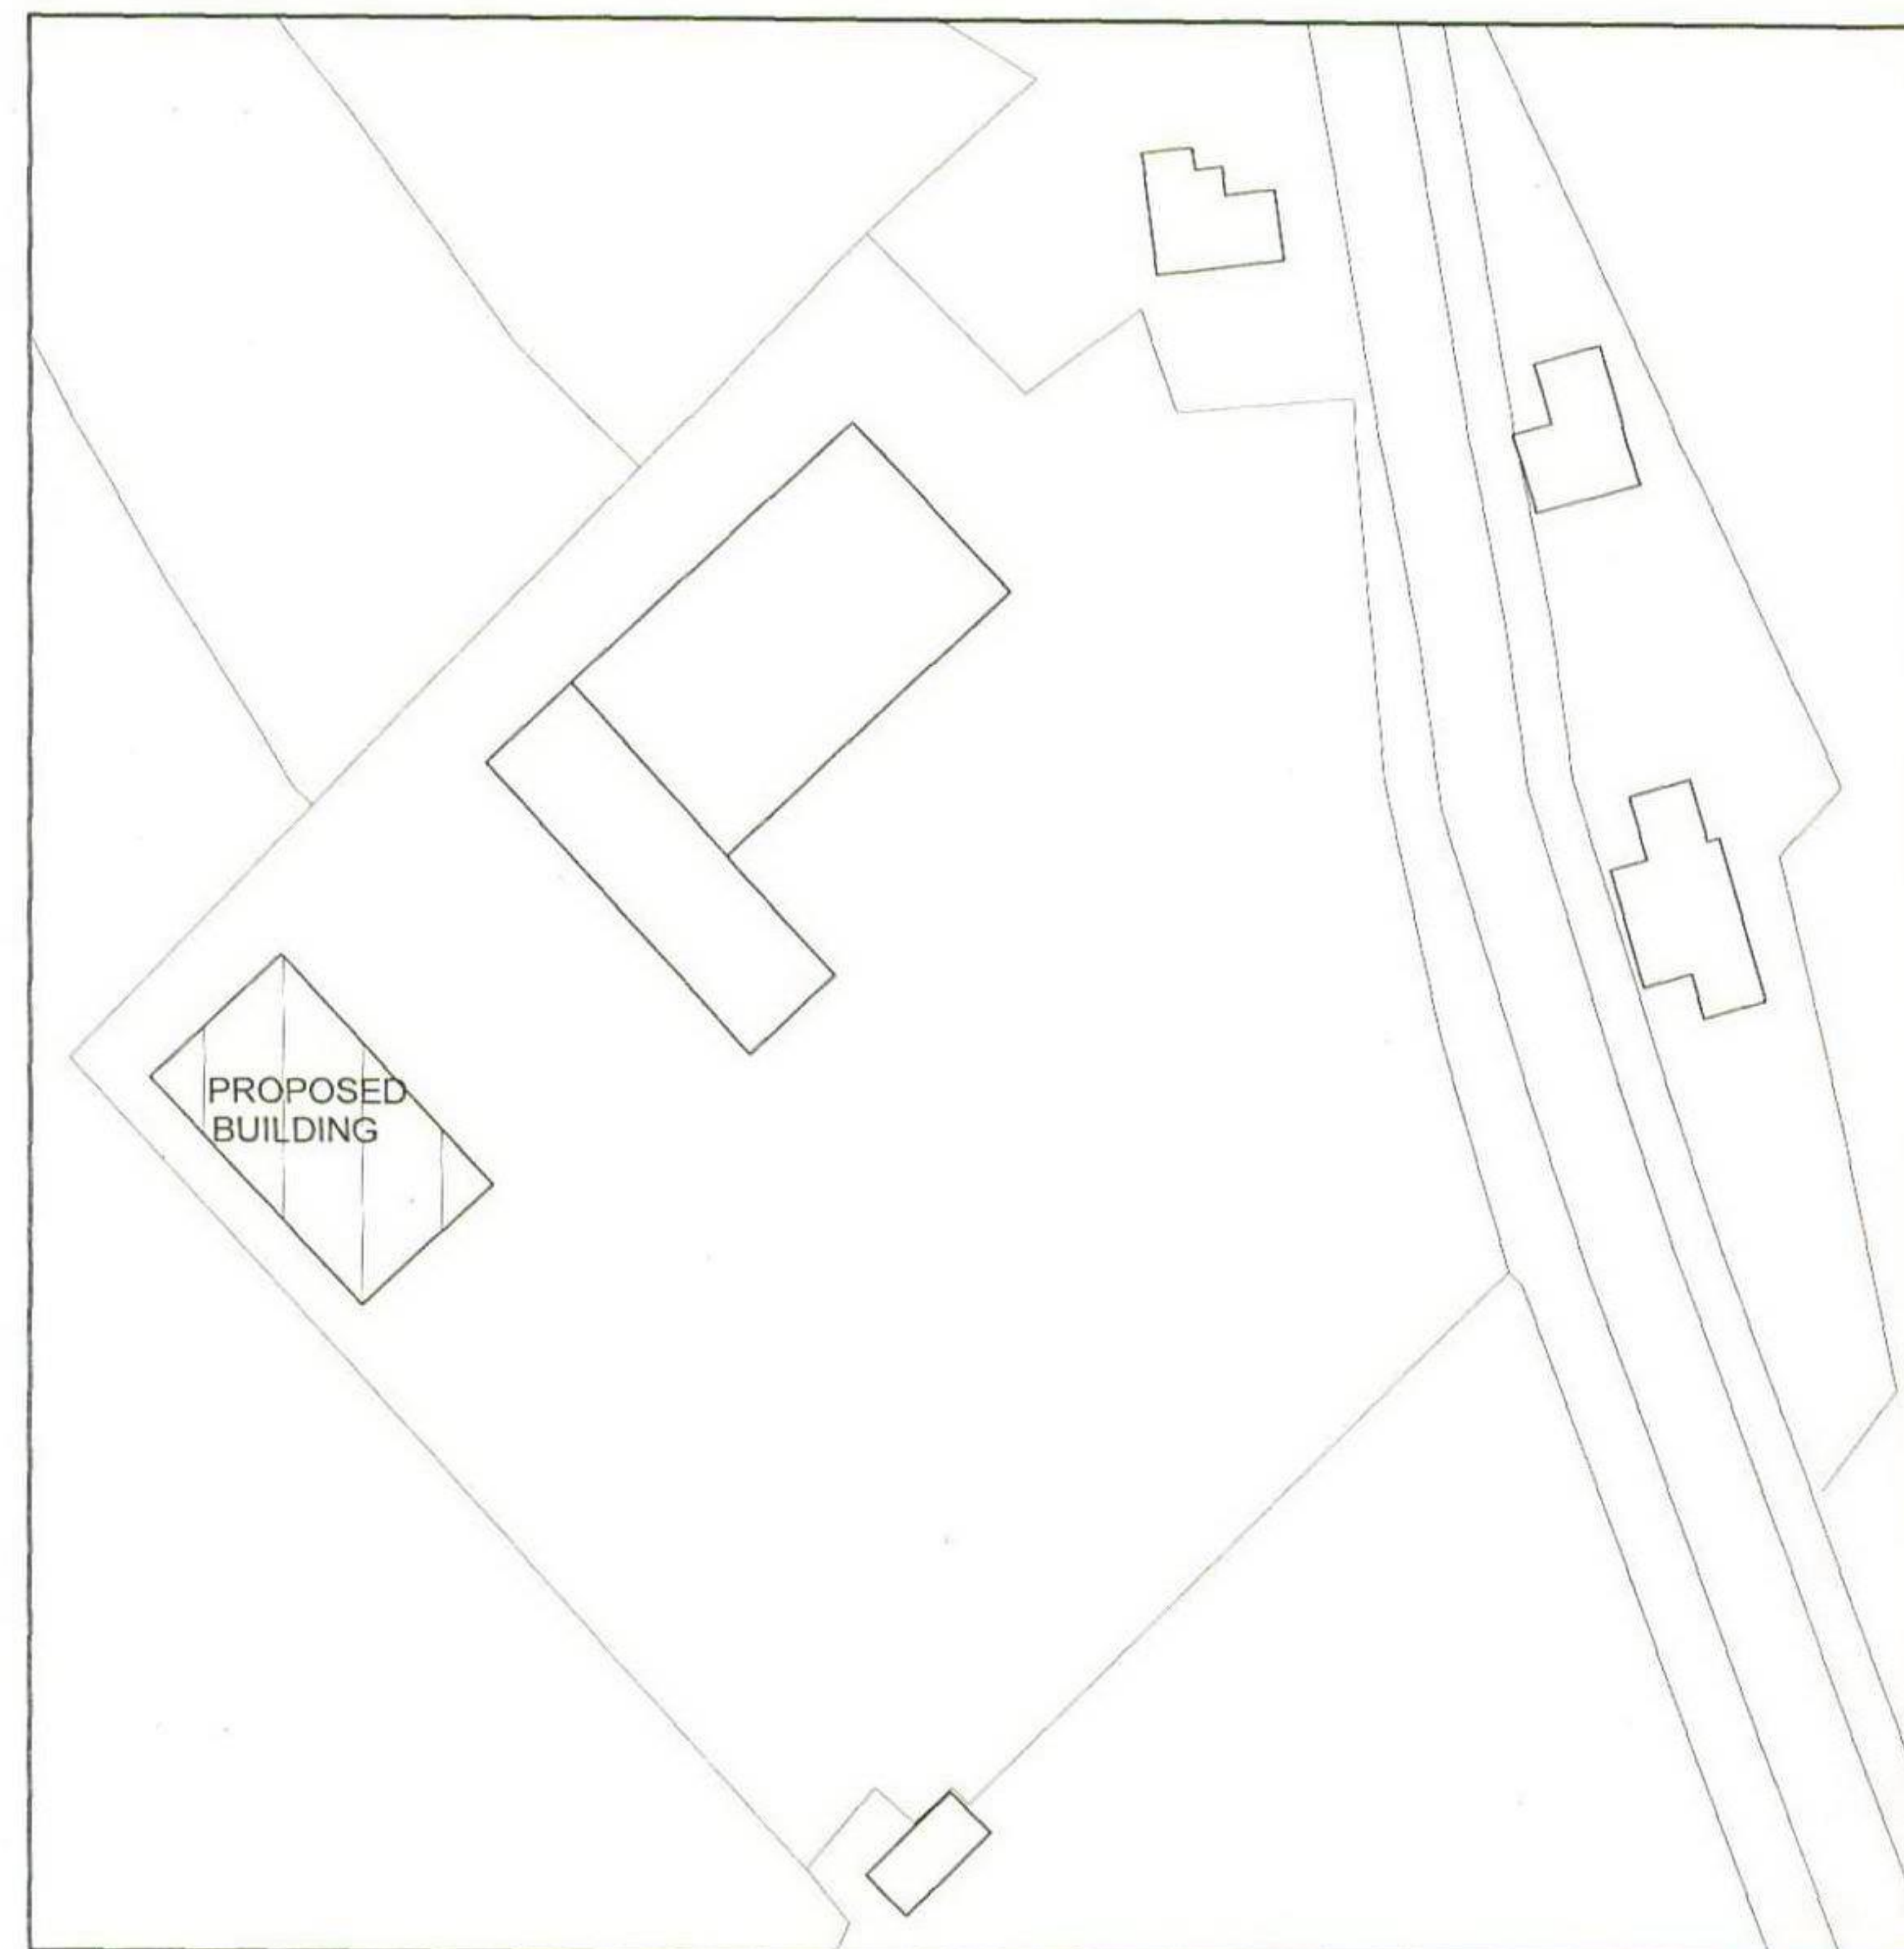

BLOCK PLAN 1:500

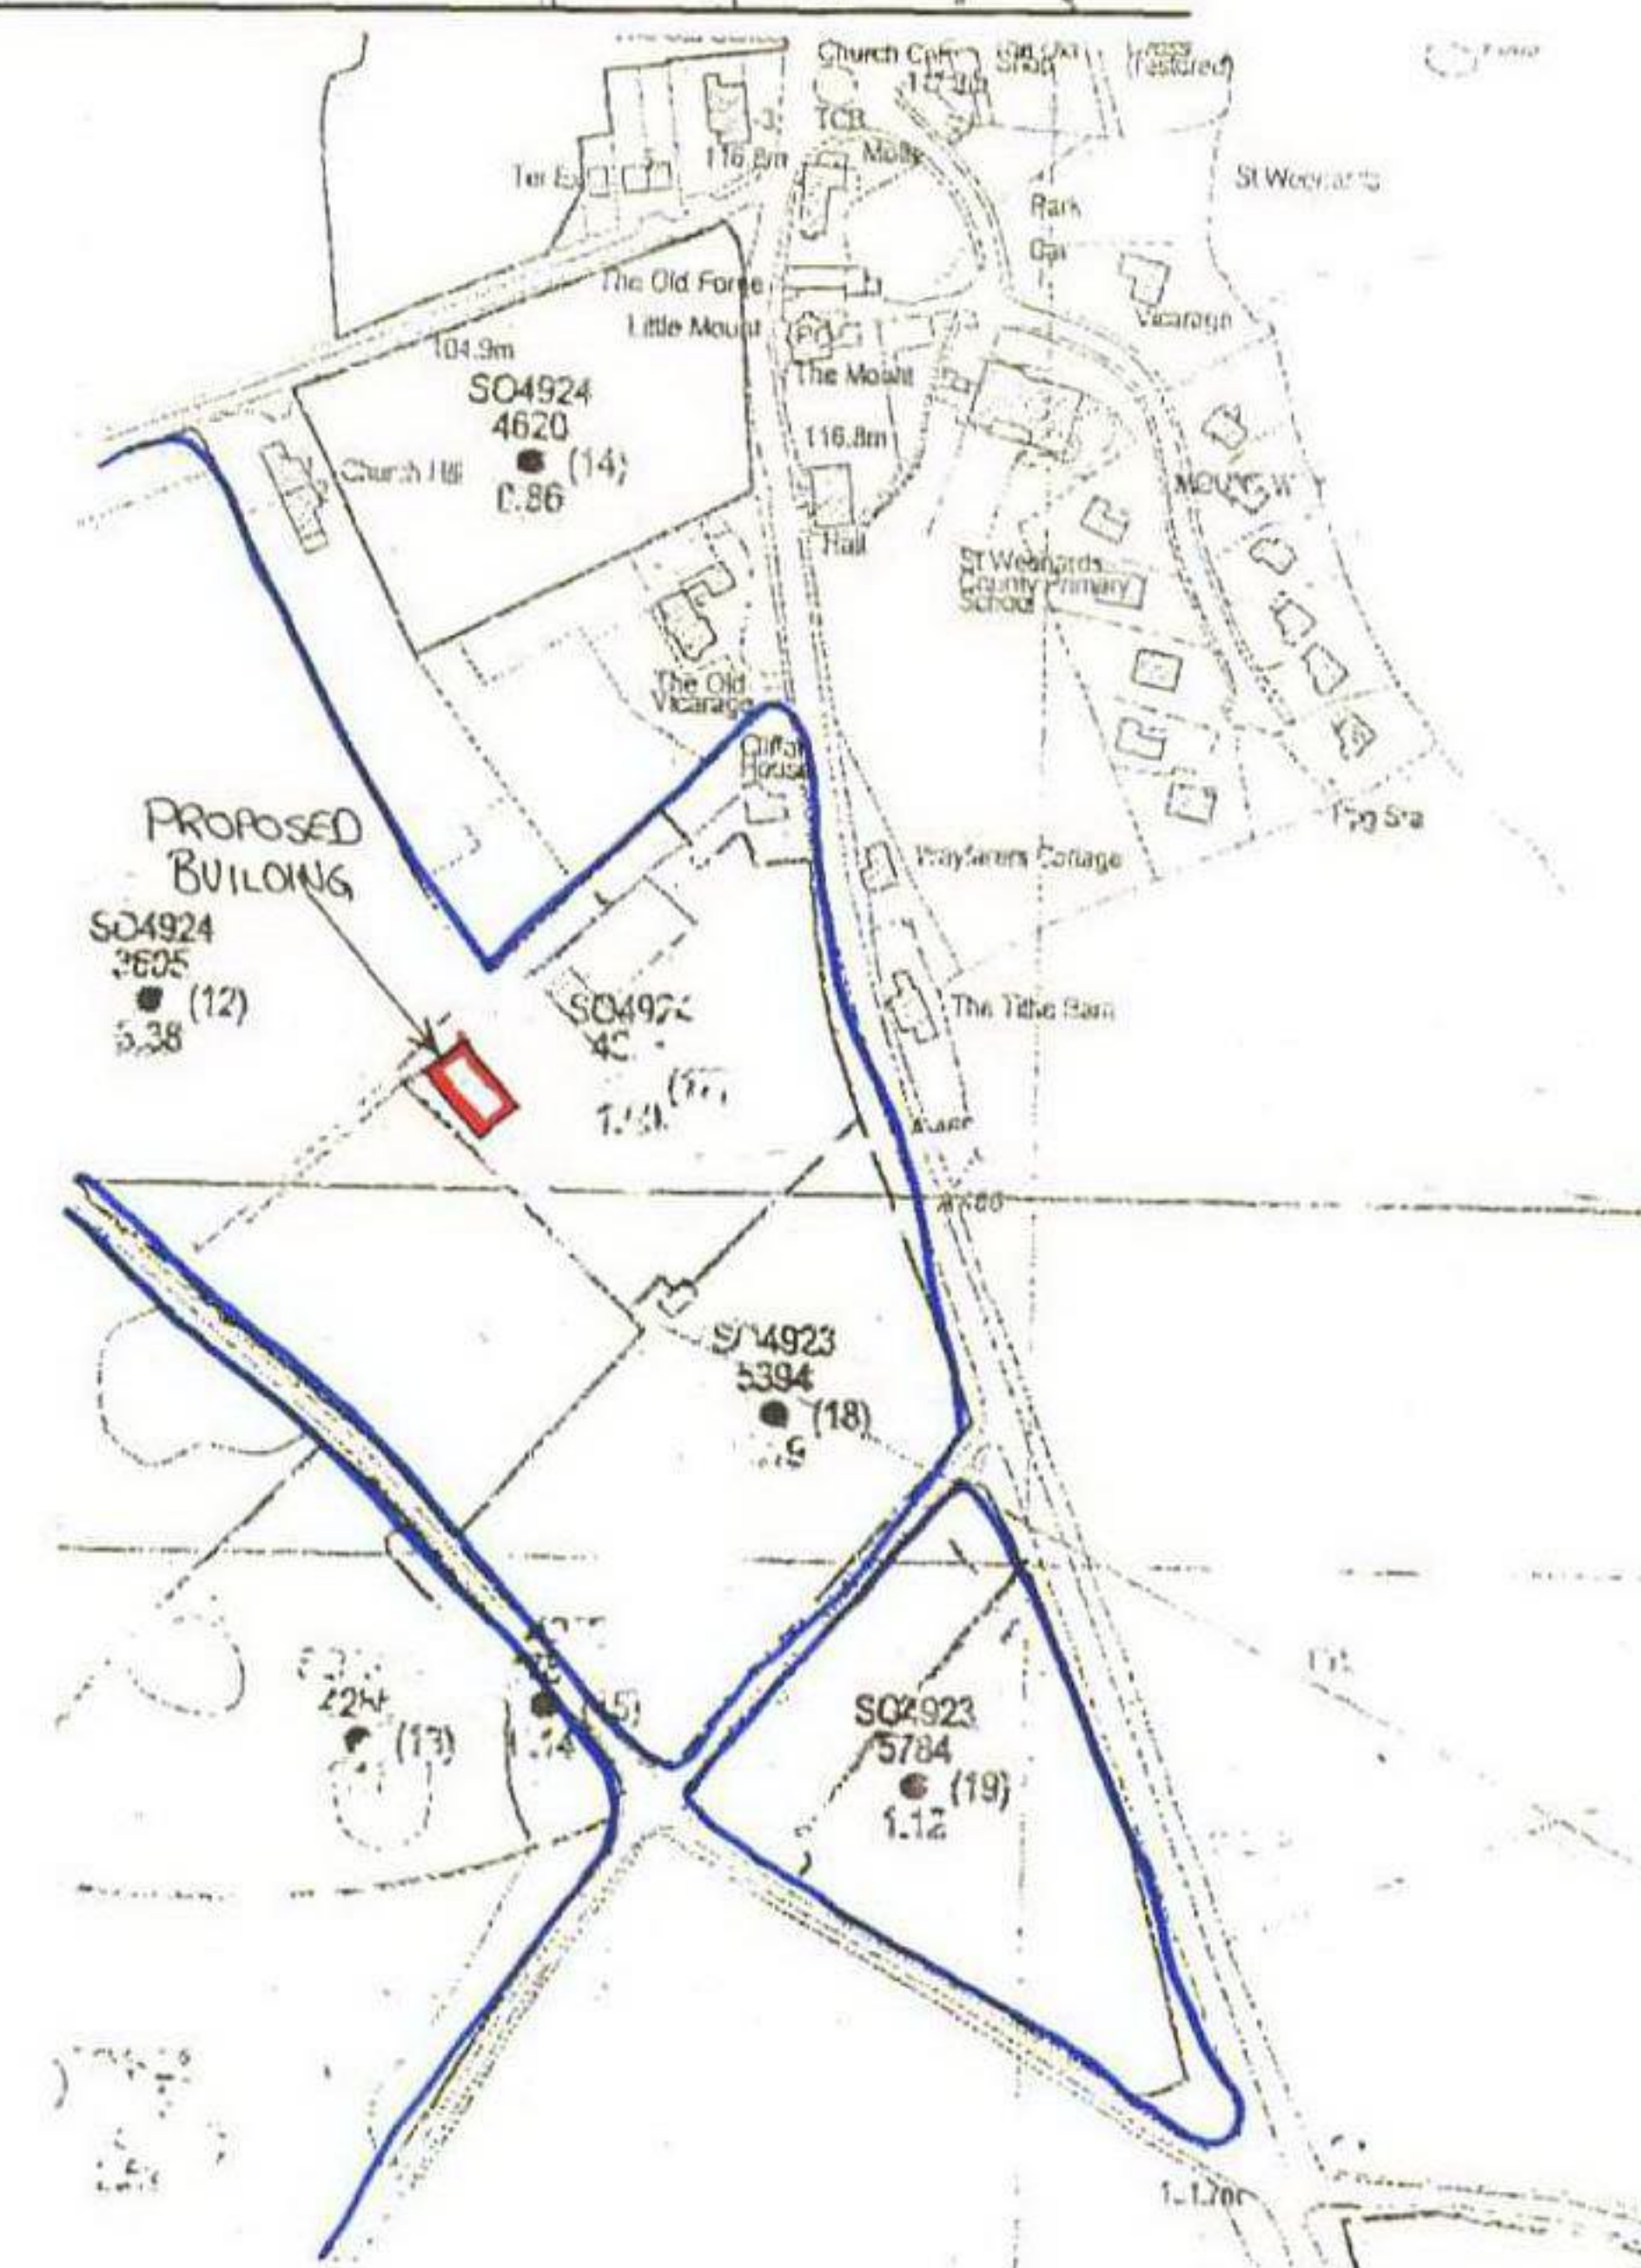

SITE LOCATION PLAN 1:2500

**COLLINS
ENGINEERING LTD**

UNIT 5
WESTWOOD IND. EST.,
PONTILAS,
HEREFORD,
HR2 0EL
tel. 01981 240682
fax. 01981 240496

TITLE FLOOR PLANS AND ELEVATION OF PROPOSED NEW FODDER AND MACHINERY STORAGE BUILDING			
CUSTOMER	J.C. WHISTANCE & SON	DRN	JHB
SITE ADDRESS	CLIFTON HOUSE, ST. WEONARDS, HEREFORDSHIRE	DATE	18.08.2006
		SCALE	1:100
		JOB No.	
		DRG No.	01