




FRONT ELEVATION  
AS PROPOSED




REAR ELEVATION  
AS PROPOSED


EXTERNAL FINISHES TO MATCH EXISTING:  
FACING BRICKWORK TO ALL ELEVATIONS.  
TILED CLADDING TO ROOF.  
TIMBER SOFFITS & FASCIALS.  
UPVC GUTTERING & DOWNPIPES.  
UPVC DOUBLE GLAZED WINDOWS & DOORS.

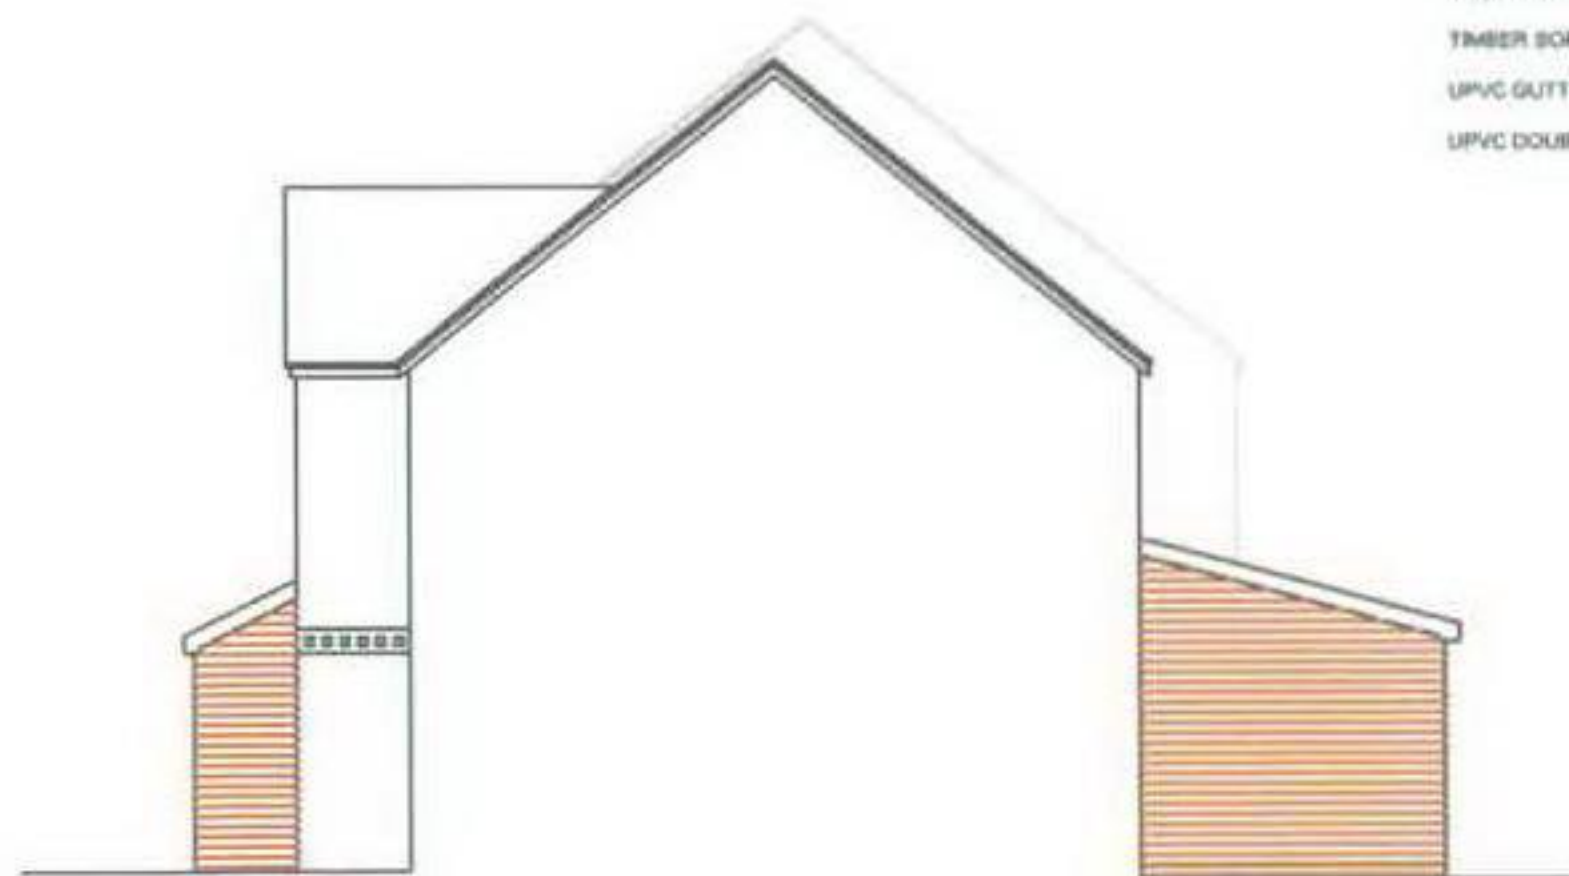

SIDE ELEVATION  
AS PROPOSED

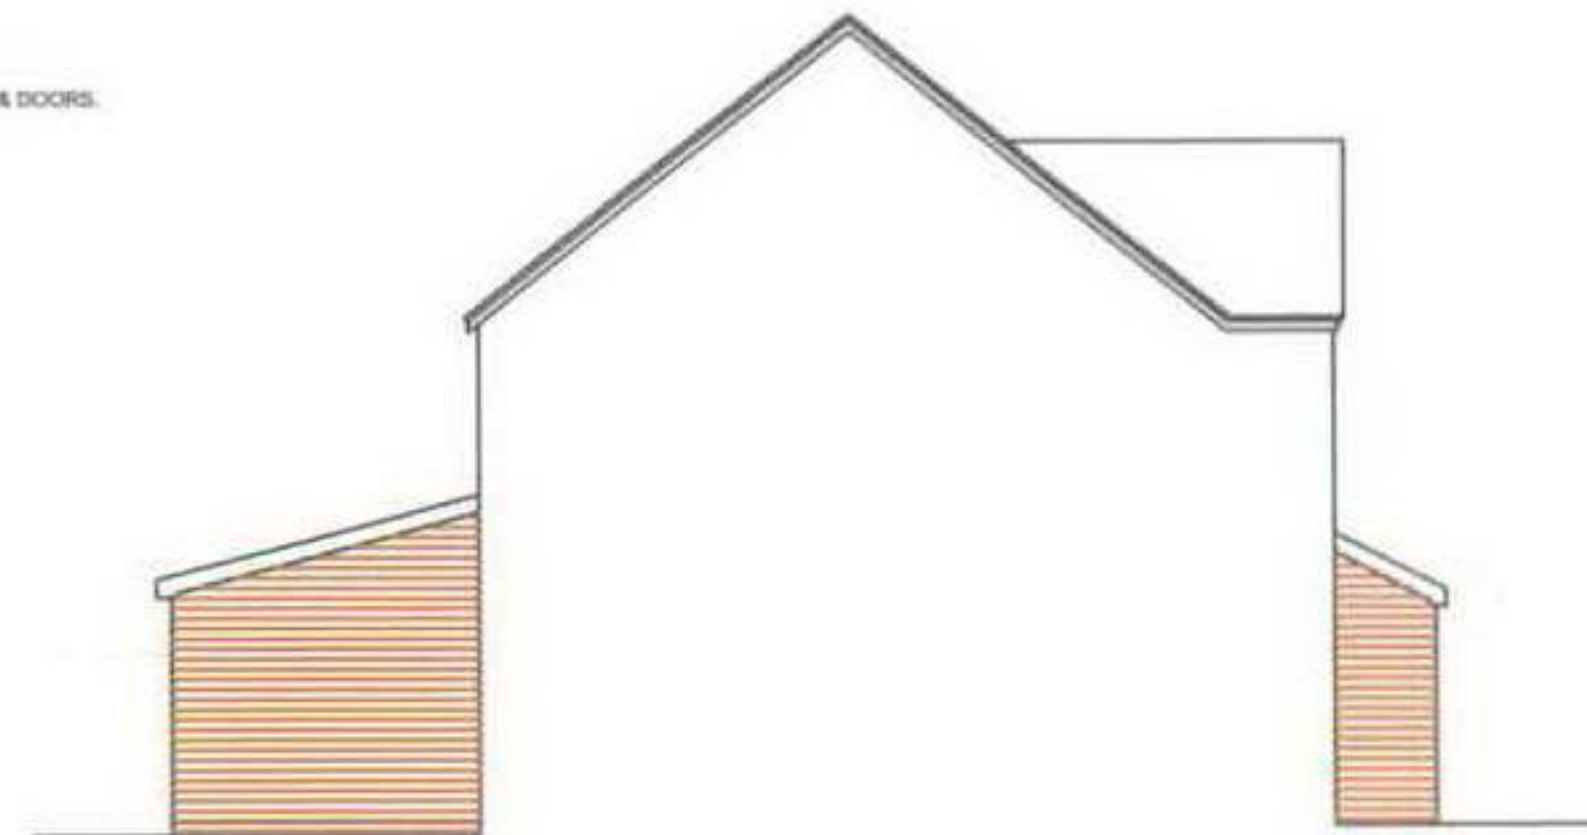

SIDE ELEVATION  
AS PROPOSED

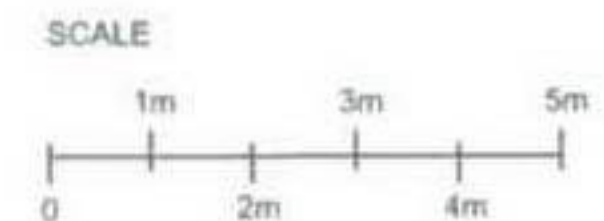

CURRENT  
MR & MRS WILDE

PROJECT TITLE  
PROPOSED FRONT & REAR EXTENSIONS &  
ATTIC CONVERSION, 20 BRAMLEY ORCHARDS,  
BROMYARD, HEREFORDSHIRE, HR7 4UT.

DRAWING TITLE  
ELEVATIONS AS PROPOSED.

DRAWING NUMBER  
**454/004.**

DATE  
JULY 2008.

SCALE  
1/100.

NOTES  
Do not scale from drawing and check all dimensions before  
carrying out work. Site conditions and manufacturers  
requirements may necessitate changes to dimensions.  
John Parry Design Limited owns the copyright of this  
drawing. It must not be reproduced in whole or in part  
without written permission of John Parry Design Limited

