


Scale 1:100
Issue 4.6




FRONT ELEVATION

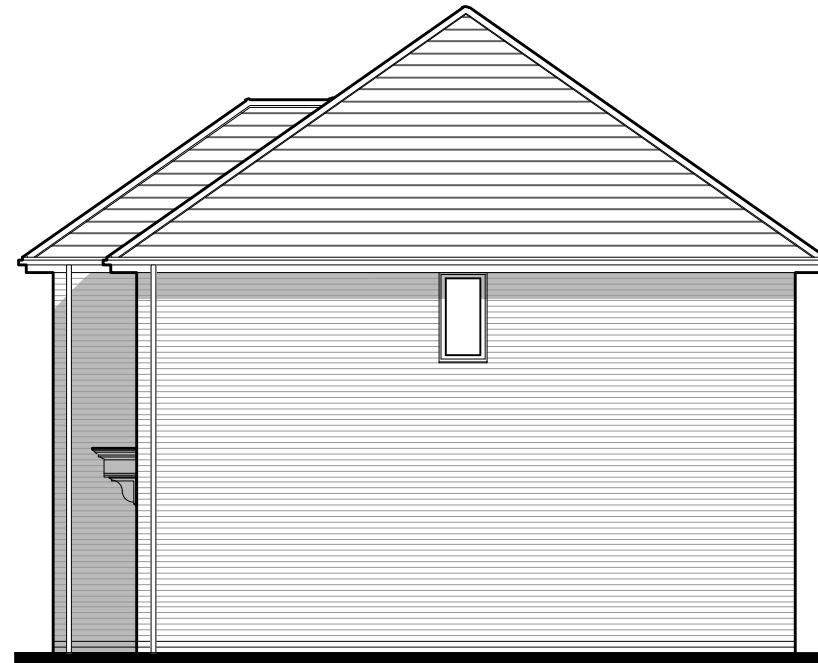

SIDE ELEVATION



REAR ELEVATION

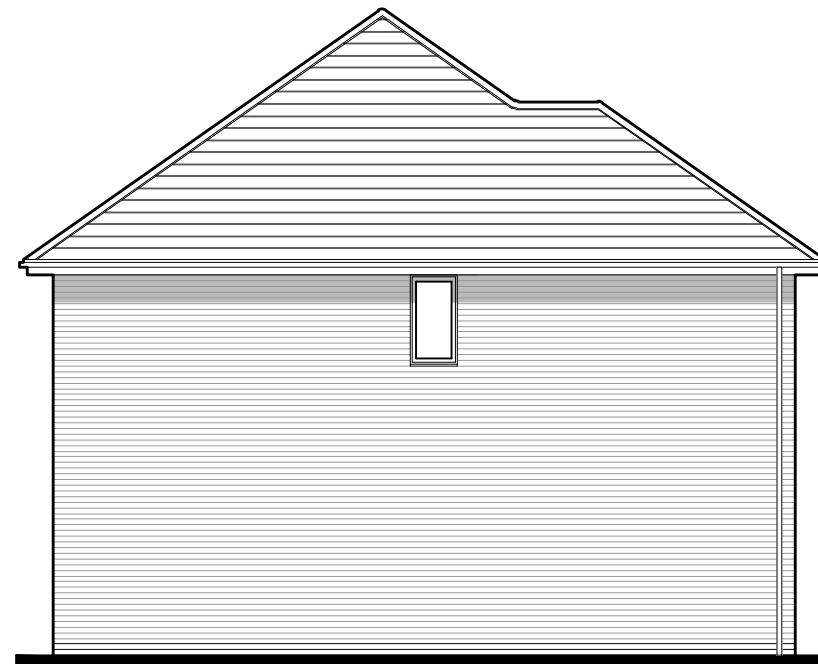

SIDE ELEVATION

Harwood

BRICK
QA481-1.PL-01

DATE: MAY 2020 REV:
SCALE: 1:100 @ A3

DRAWN: MF 137.65m²
CHECKED: GPM 1482ft²

BLOOR HOMES