




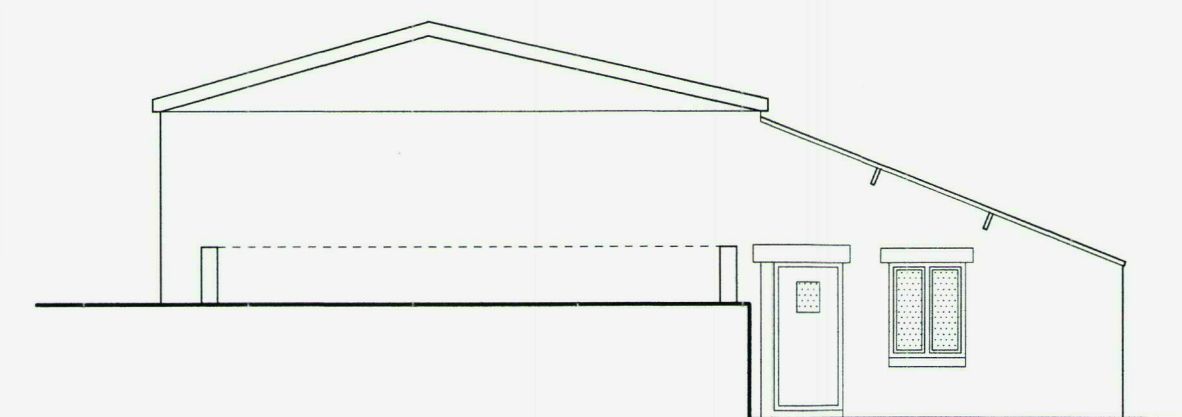


Side Elevation

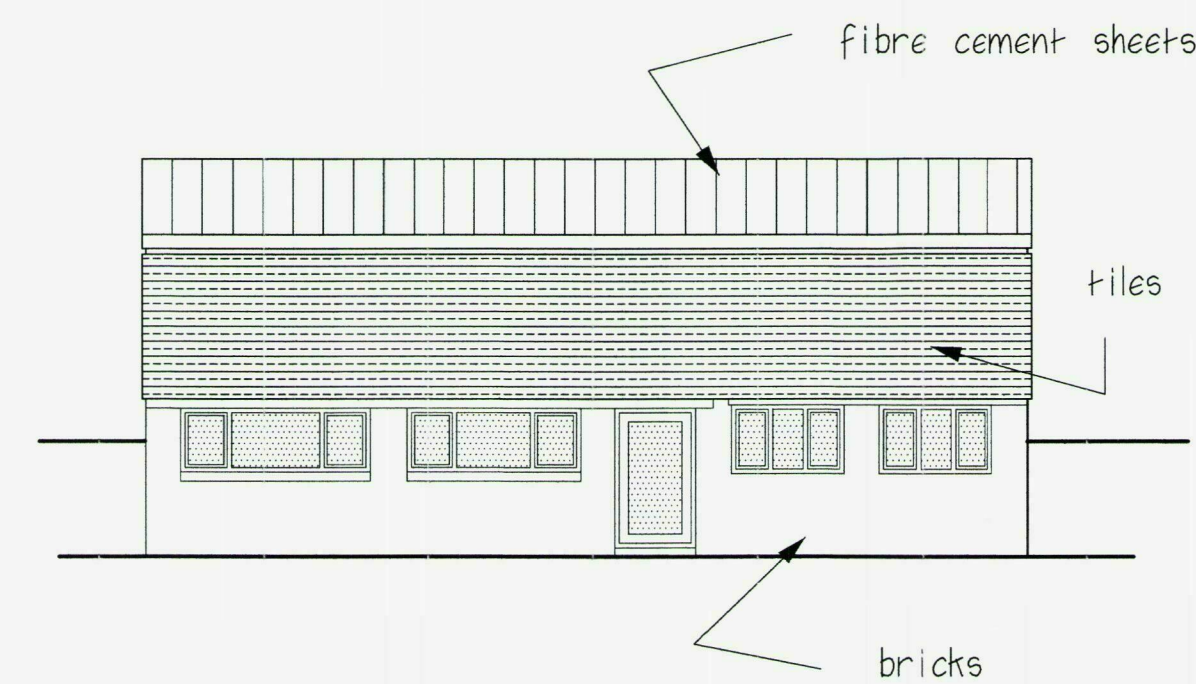



Front Elevation

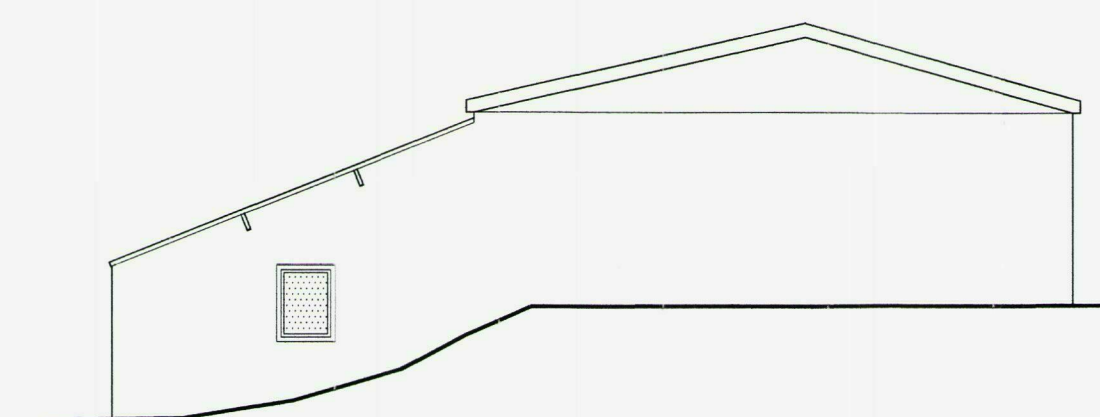

Side Elevation

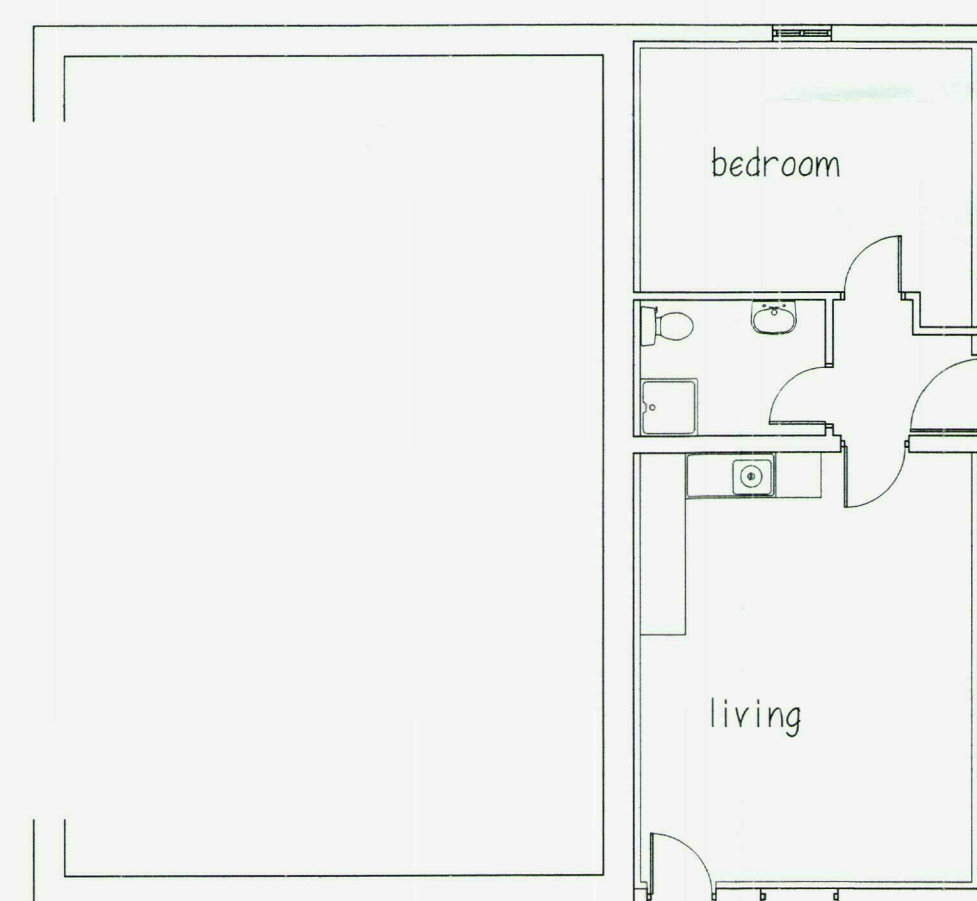

Floor Plan

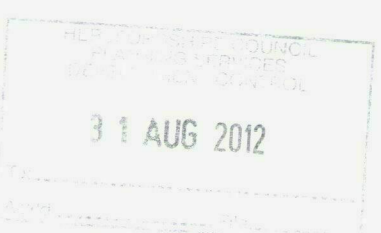 

Nigel J Teale MRCGS, ABE
Bramble Farm,
Naunton,
Upton-Upon-Severn,
Worcestershire
Tel: 01684 593984

November 2011

Scale 1:100 (A1)

Proposed conversion of
Outbuilding at Llanwarne Court,
Llanwarne, Hereford.

Drawing No.

3482b