


Wet Wood

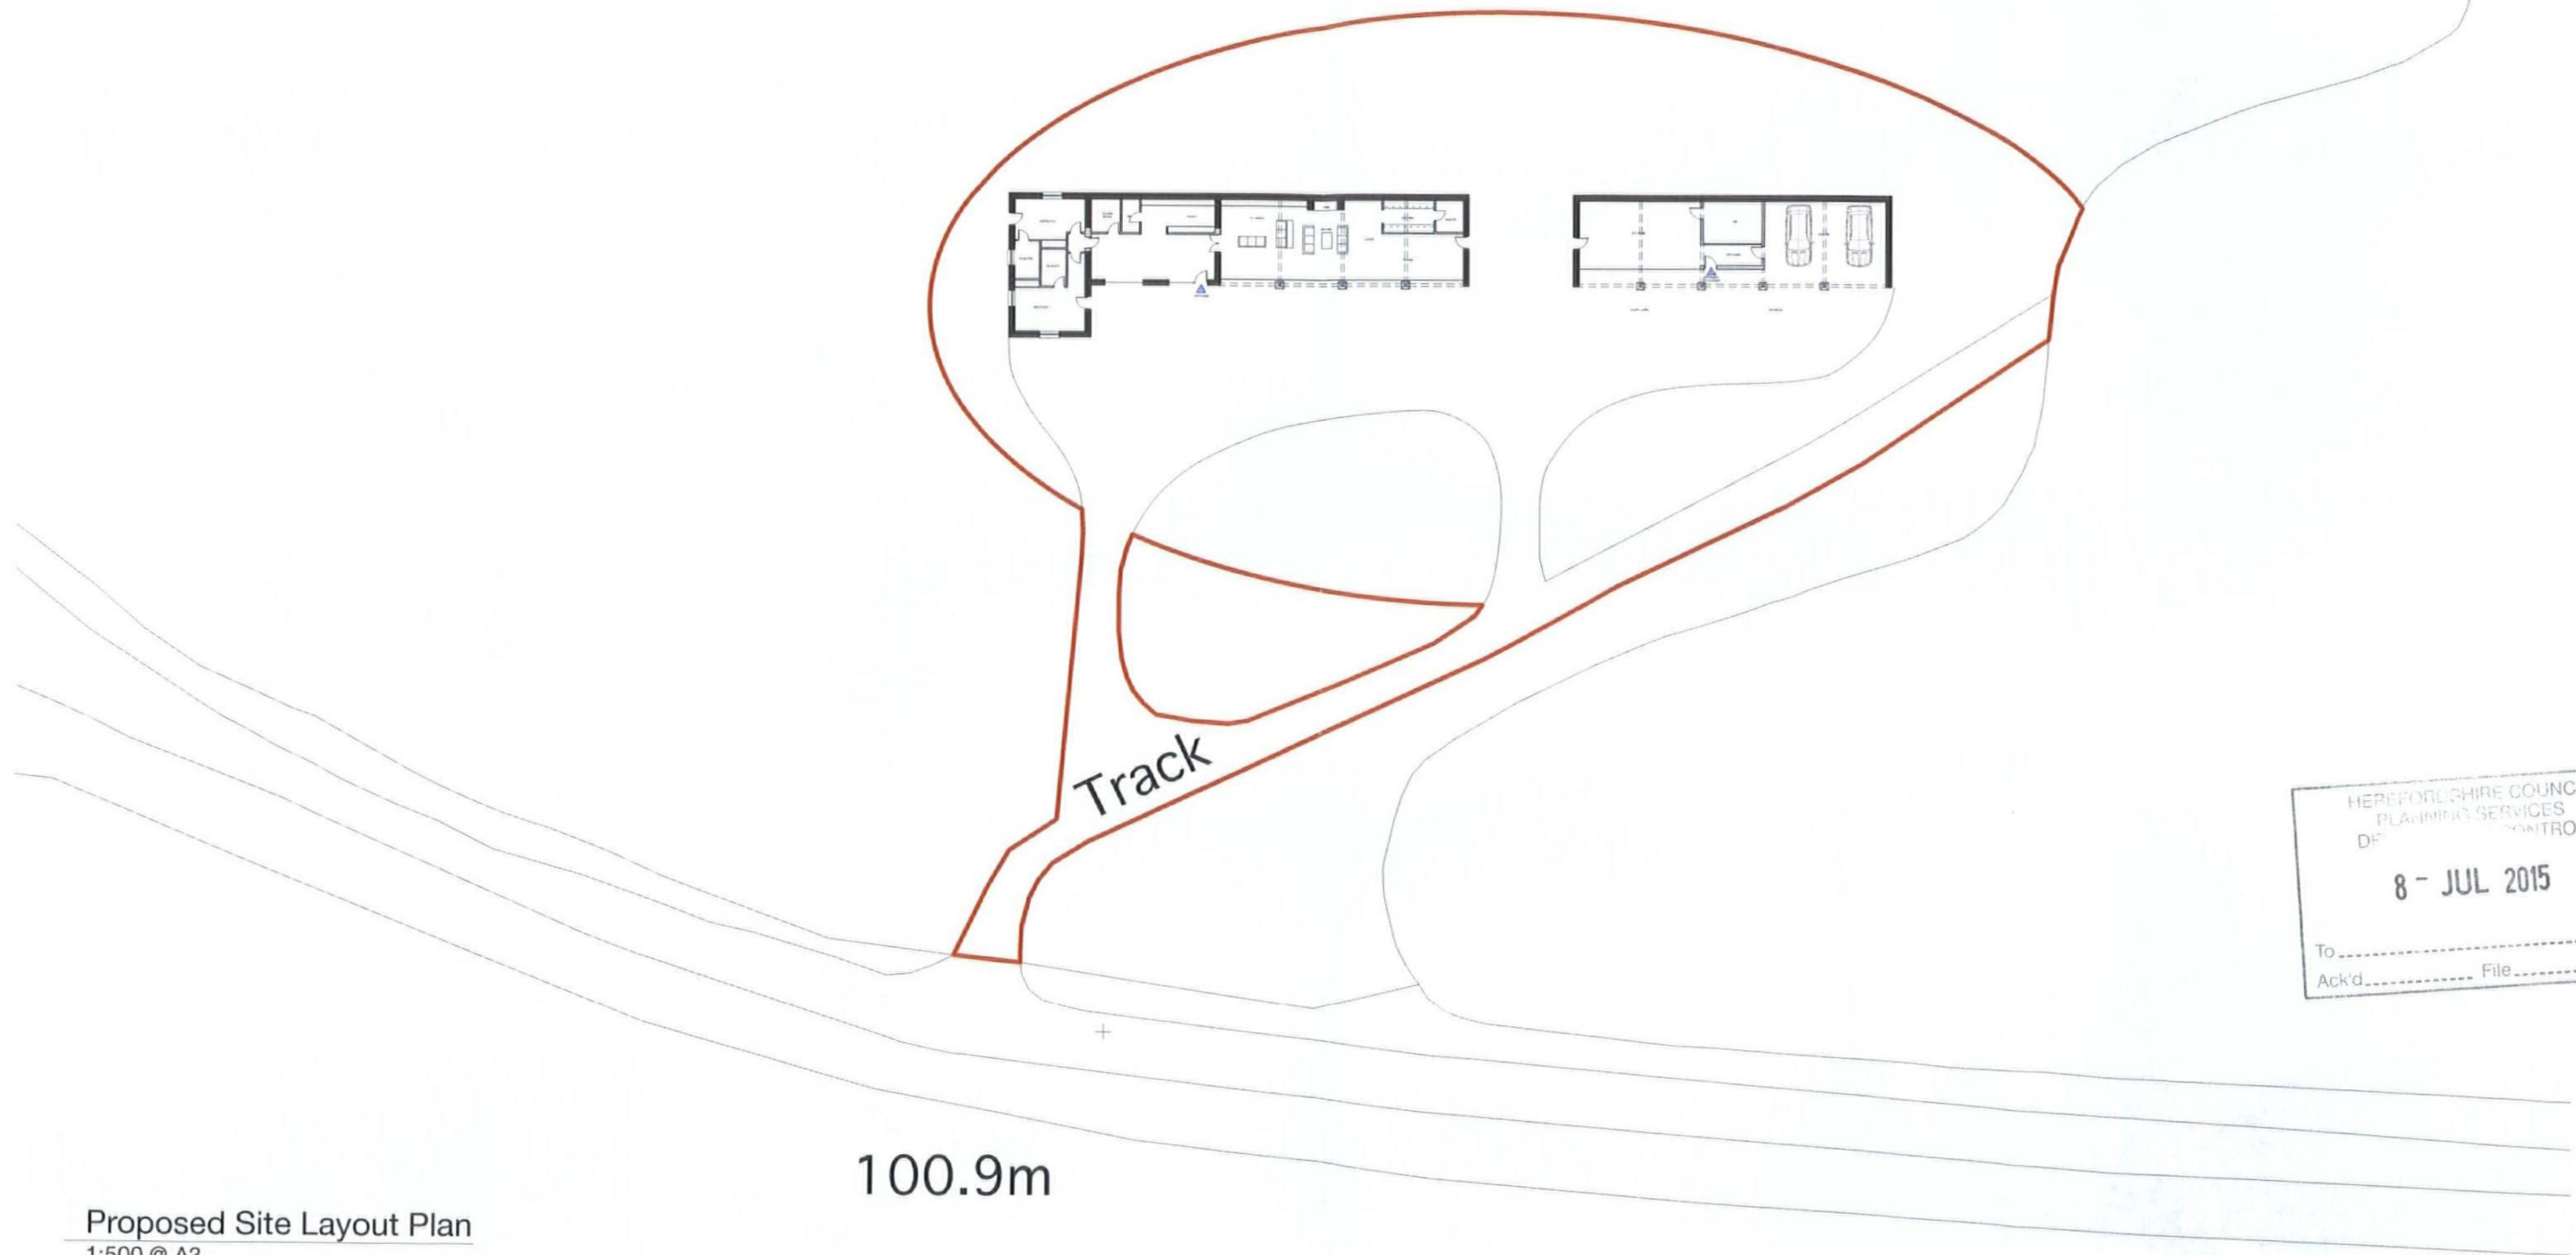


HEREFORDSHIRE COUNCIL
PLANNING SERVICES
CONTROL

8 - JUL 2015

To _____
Ack'd _____ File _____

Proposed Site Layout Plan
1:500 @ A3

— Site Boundary

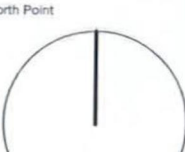General Notes 1. Do not scale off this drawing. 2. Any discrepancies to be referred to the Architect. 3. This drawing is to be read in conjunction with all relevant Specifications and other drawings issued by the Architect, Structural Engineer and other Specialists. 4. This drawing is copyright and is not to be reproduced.	North Point 	Revision	Date	Details of revision	Client	Freeman			Hereford Watershed Wye Street Hereford HR2 7RB T 01432 278 707 E Hereford@rra-arch.com Cheltenham T 01242 269 374 E cheltenham@rra-arch.com London T 0207 377 5458 E London@rra-arch.com	www.rra-arch.com 		
		A	14.01.2015	Update floor plan to match Proposed Ground Floor Plan, to Pegasus Instruction	Project	Wetwood Barn						
					Drawing Title	Proposed Site Layout Plan						
					Status	Planning	Date	Jan 2015			Drawn By	ORS
					Scale	1:500 @ A3	Dwg. No	2162 - L121 101			Revision	A