

Scale 1:100  
Issue 4.2




FRONT ELEVATION



SIDE ELEVATION



REAR ELEVATION

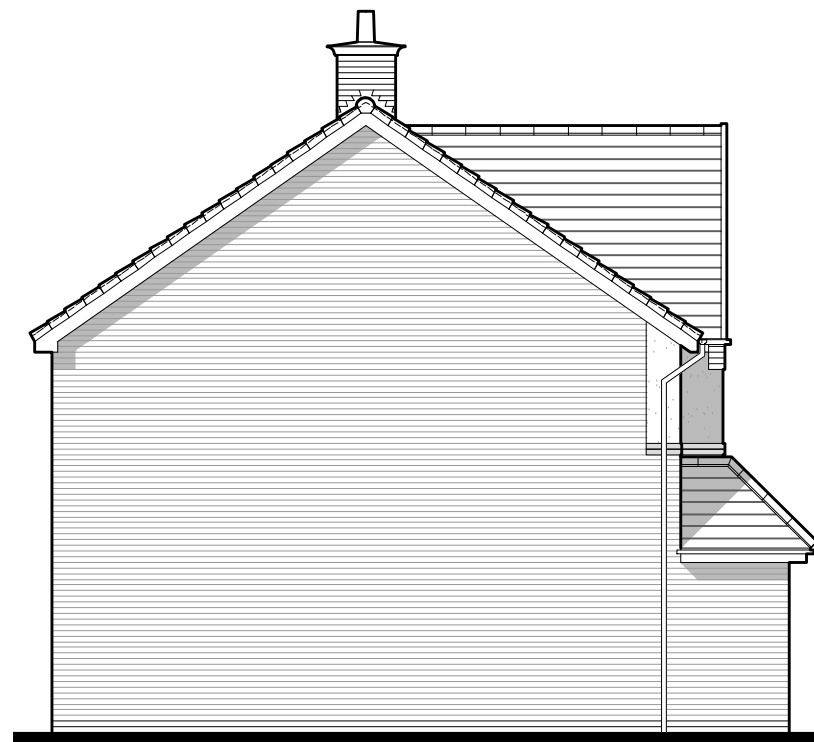

SIDE ELEVATION

# Shakespeare

RENDER - CHIMNEY  
QA480.PL-02

DATE: MAY 2020 REV:  
SCALE: 1:100 @ A3

DRAWN: TBW 134.14m<sup>2</sup>  
CHECKED: GPM 1444ft<sup>2</sup>

**BLOOR HOMES**