


122601

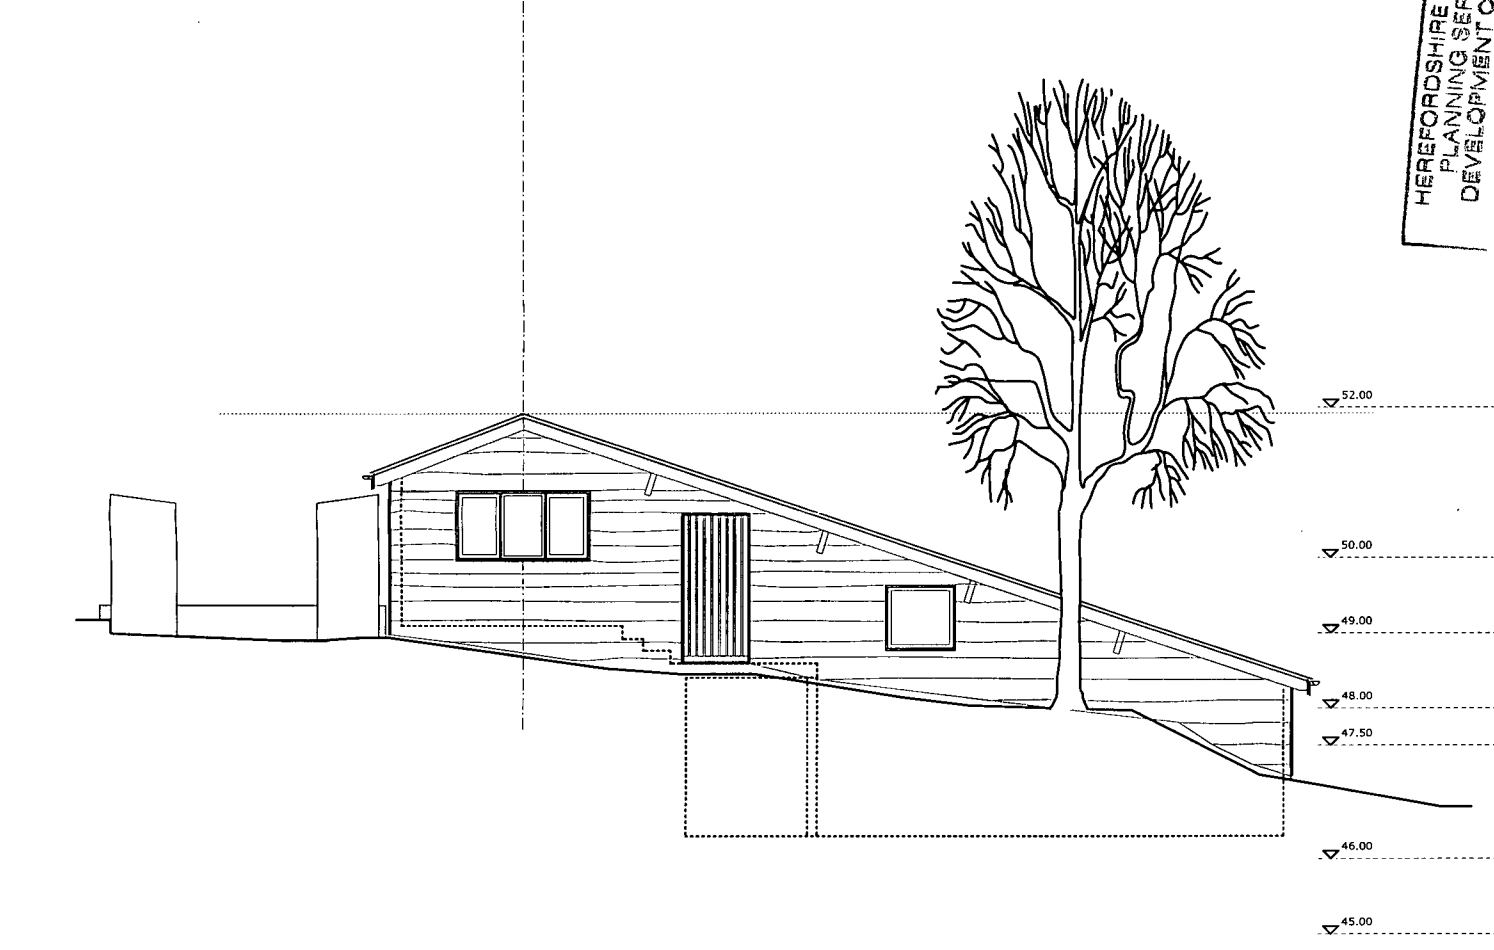

14 SEP 2012

To: -----
A.P. Kov

0	1	JOB 2	3	4	5	10 m	DATE Jul12	JOB KINGSTONE COURT, Paulton, Bishops Frome, Worcester WR6 5BL	SCALE 1 : 100 AT A3	TITLE EXISTING OUTBUILDING - South & West Elevations	JOB N ^o 310	DRAWING N ^o S-013	REV -
S A R A H B R O W N E A R C H I T E C T SILVER BIRCHES NEW DIXTON ROAD MONMOUTH NP25 3PR T. 01600 719697							GENERAL NOTES. DO NOT SCALE FROM THIS DRAWING. ALL DIMENSIONS, LEVELS, FIXINGS AND WEATHERINGS TO BE CHECKED ON SITE. THIS DRAWING MUST NOT BE USED FOR LAND TRANSFER PURPOSES OR FOR ANY CONSTRUCTION PURPOSES UNLESS ACCOMPANIED BY AN INSTRUCTION FROM THE CONTRACT ADMINISTRATOR.						