




SECTION

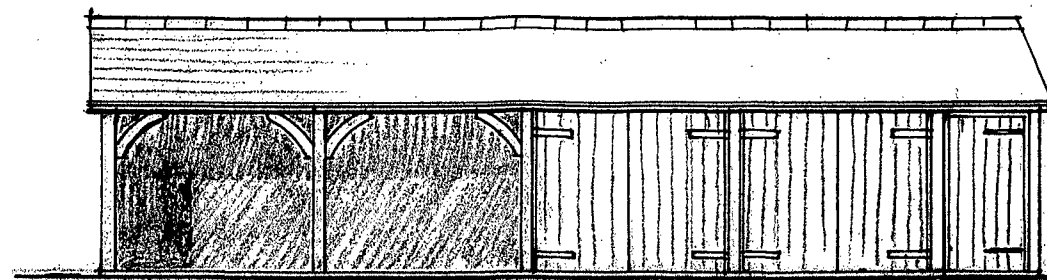


WEST ELEVATION

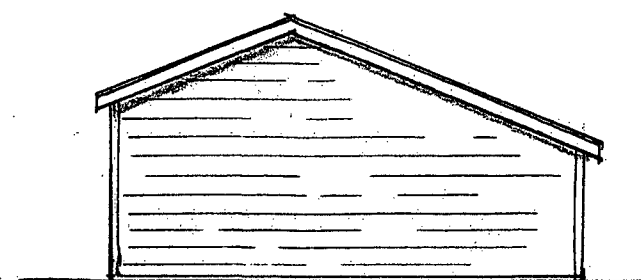

SOUTH ELEVATION

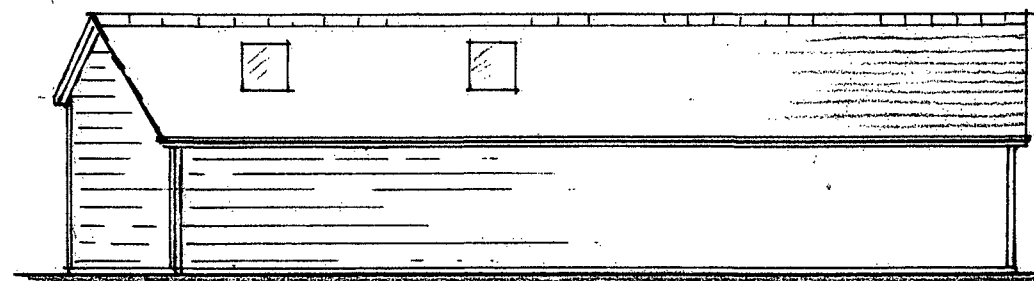

EAST ELEVATION

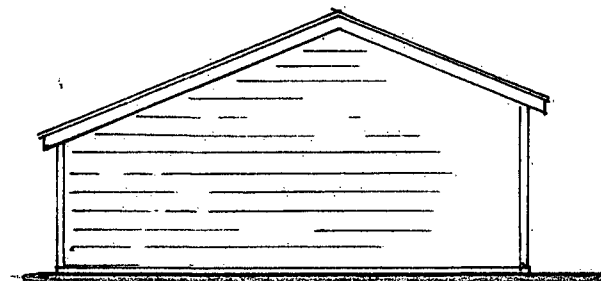

NORTH ELEVATION


MATERIALS:

ROOF: SLATE, ROOF LIGHTS, POLYCARBONATE

WALLS: SAWN FEATHER EDGE

WEATHER BOARDING.

DOORS: LEDGED BRACED & FRAMED.

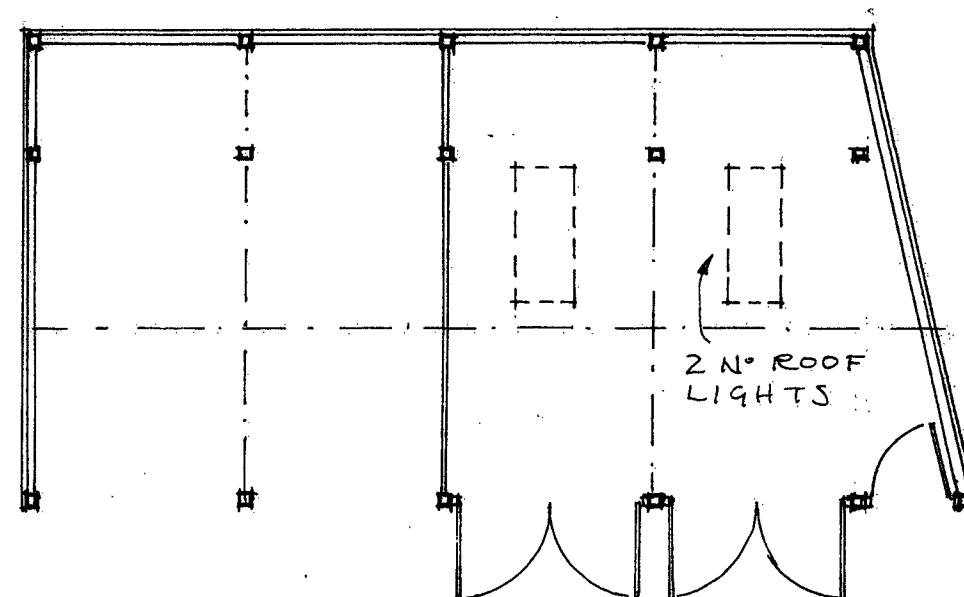

FLOOR PLAN

0 1 2 3 4 5 6m

Proposed Outbuilding at
South View,
No. 3 Stretfordbury,
Stoke Prior, Leominster,
Herefordshire. HR6 0LP.
For Nick Pritchard & Ameena Mc Colville
Date May 2014
Scale 1:100
Drawing No. 261/05

