




Revision	Date	Amendment
A	17.03.19	TIMBER ENCLOSURE ADDED

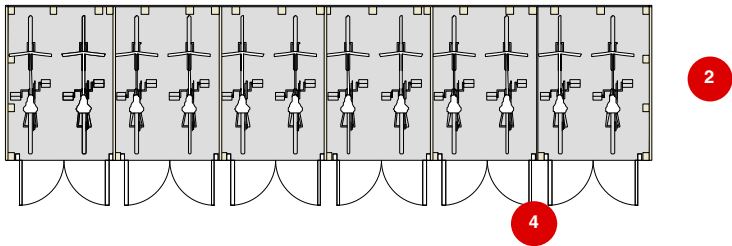

1 GROUND FLOOR PLAN  
SCALE - 1:100

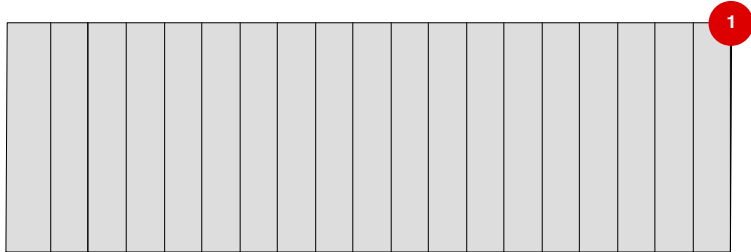


2 ROOF PLAN  
SCALE - 1:100

 


0 5 6 7 8 9 10 M  
SCALE 1:100

SPECIFIC NOTES


ITEM	NOTE
1	CORRUGATED STEEL ROOF - SLATE BLUE
2	TIMBER BOARDS
3	CONCRETE BASE
4	TIMBER BOARDED DOORS

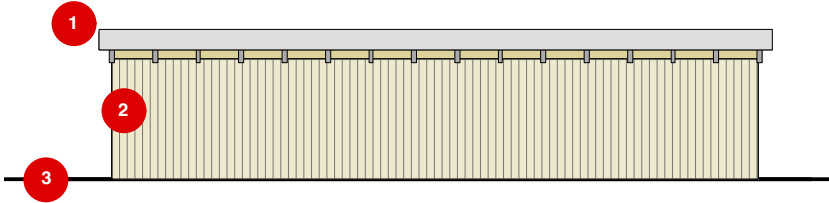


2 WEST ELEVATION  
SCALE - 1:100

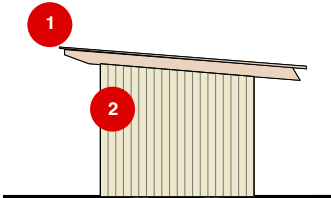


3 NORTH ELEVATION  
SCALE - 1:100

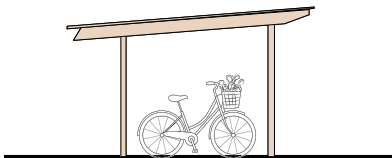

4 CROSS SECTION  
SCALE - 1:100

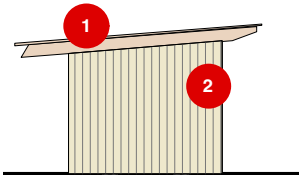

5 SOUTH ELEVATION  
SCALE - 1:100

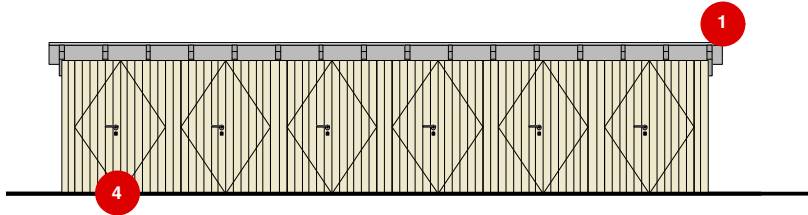

6 EAST ELEVATION  
SCALE - 1:100

PLANNING APPLICATION

communion  
AWARD WINNING ARCHITECTS

Contact:  
STUDIO 1, THE GRANGE  
SHELVICK, HERFORD,  
HR1 3AW  
T. 01432 344300  
INFO@COMMUNIONDESIGN.COM  
WWW.COMMUNIONDESIGN.COM

Notes:  
1. DO NOT SCALE OFF THIS DRAWING.  
2. REPORT DISCREPANCIES TO THE ARCHITECT  
3. THIS DRAWING IS TO BE READ WITH ALL RELEVANT  
SPECIFICATIONS AND OTHER INFORMATION ISSUED  
BY THE ARCHITECT, ENGINEERS & OTHER SPECIALISTS  
4. THIS DRAWING IS COPYRIGHTED TO COMMUNION  
LTD

Drawing Title:  
**CYCLE STORE**  
Client:  
HALCYON

Project:  
OUTBUILDING

Job No: A.167  
Job Stage: 13.03  
Drwn by: AJC  
Chkd by: AJC  
Scale: 1:100 @ A3  
Date: 14.01.19  
**P.61**  
**A**