



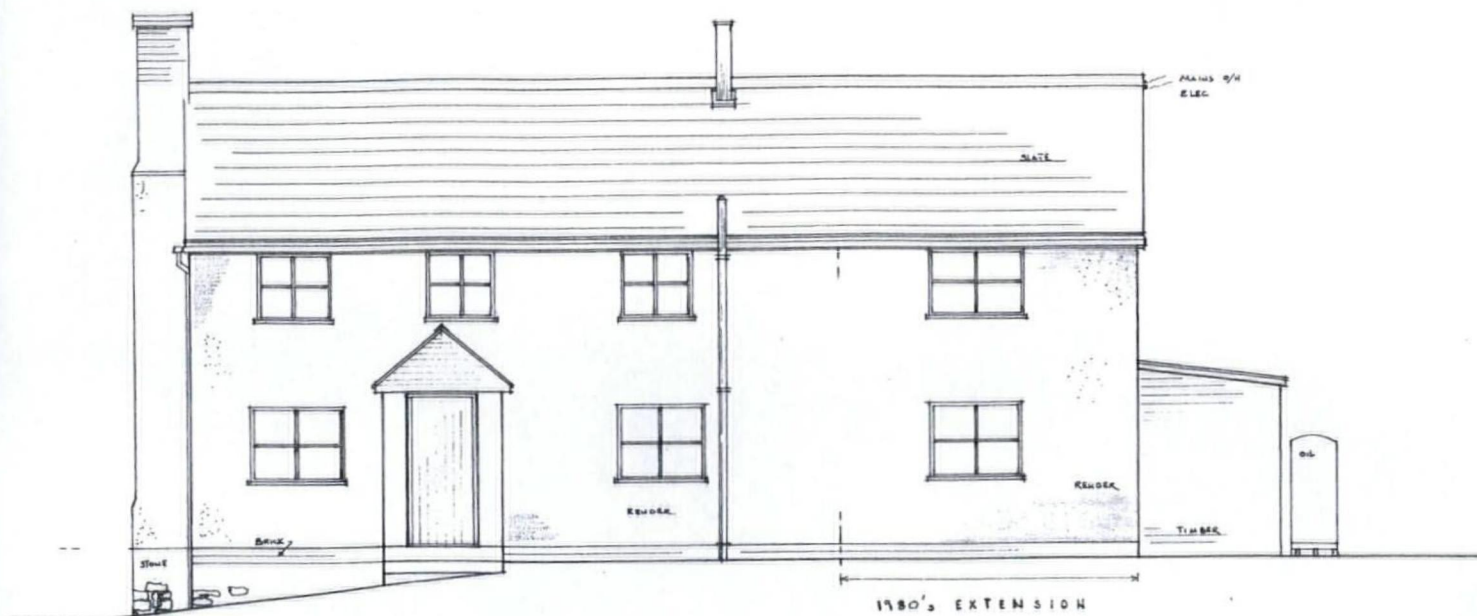

SOUTH ELEVATION - EXISTING -

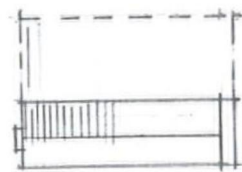


NORTH ELEVATION - EXISTING - (LEAN TO NOT SHOWN.)




EXISTING - ELEVATIONS

SCALE: 1:100 @ A3

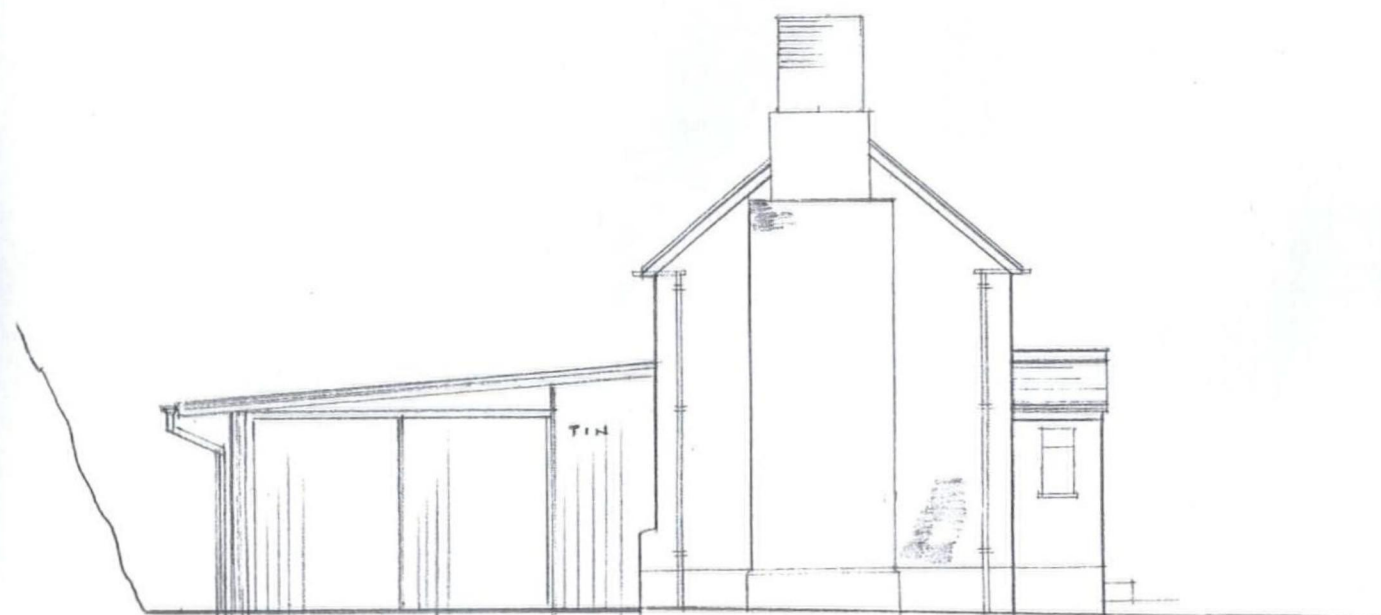

WEST ELEVATION - EXISTING -

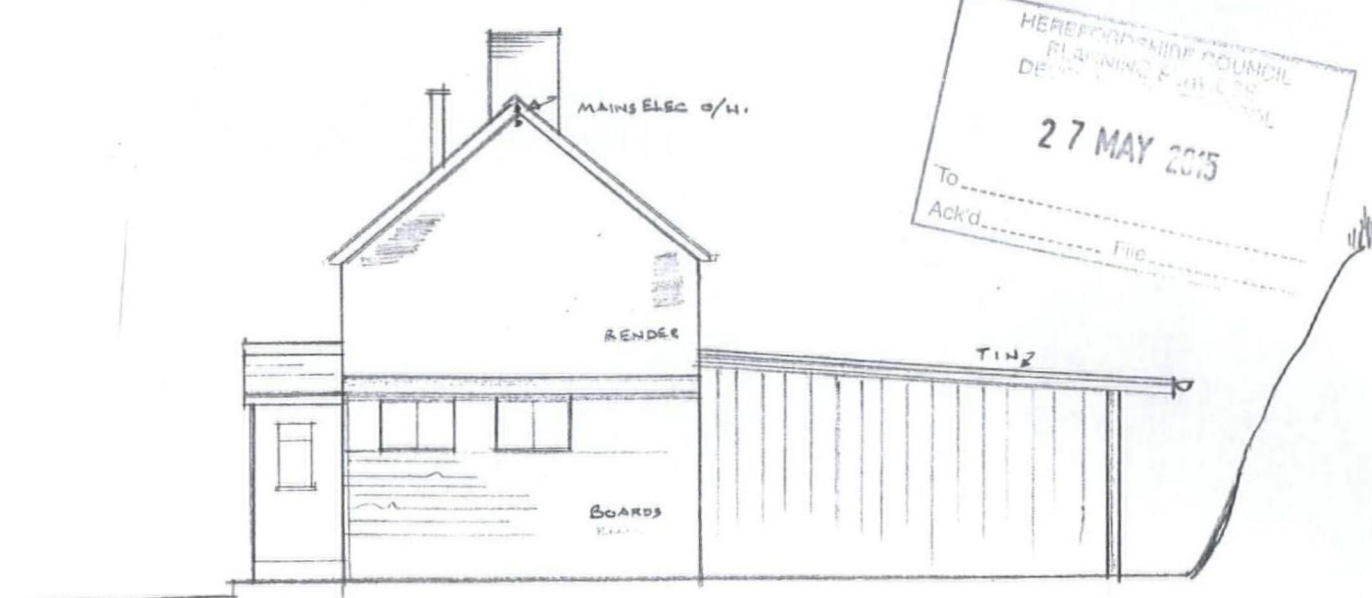

EAST ELEVATION - EXISTING -

