




1 Front elevation main building East.
1 : 100

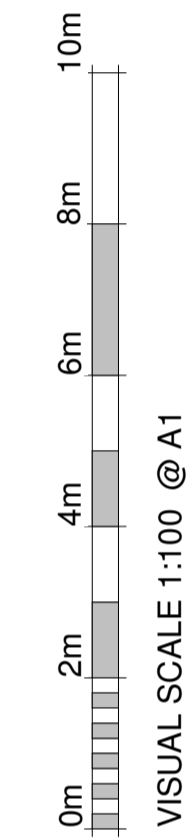

Revision Number	Revision Description	Revision Date	Issued by
Revision			

Building Regulations

Status:

Dimensions, areas and levels where given are only approximate and subject to site survey.
All dimensions are to be checked on site. Figured dimensions only are to be taken from this drawing.
This drawing is to be read in conjunction with all relevant consultants and/or specialists drawings/documents and any discrepancies or variations are to be notified to the Architect before the affected work commences. This drawing is copyright and remains the property of the Architects.



telephone: 01462 453931
email: info@croearchitects.co.uk
web: www.croearchitects.co.uk

Project:
Ross-on-Wye
Netherton Road
HR9 7QQ

Client:
Steven's family property Lt

Drawing name:
As Proposed Front elevation
East main building

Scale: 1 : 100 at A1	Drawing number	Revision
Date: 01 - 24	23093 - 018	
Drawn by: NC		